


DO NOT SCALE OFF THIS DRAWING. ALL DIMENSIONS ARE TO BE CHECKED PRIOR TO CONSTRUCTION. ALL COPYRIGHTS RELATING TO THE DESIGN WORK CONTAINED ON THIS DRAWING TO BE RETAINED BY THE PIKE PRACTICE

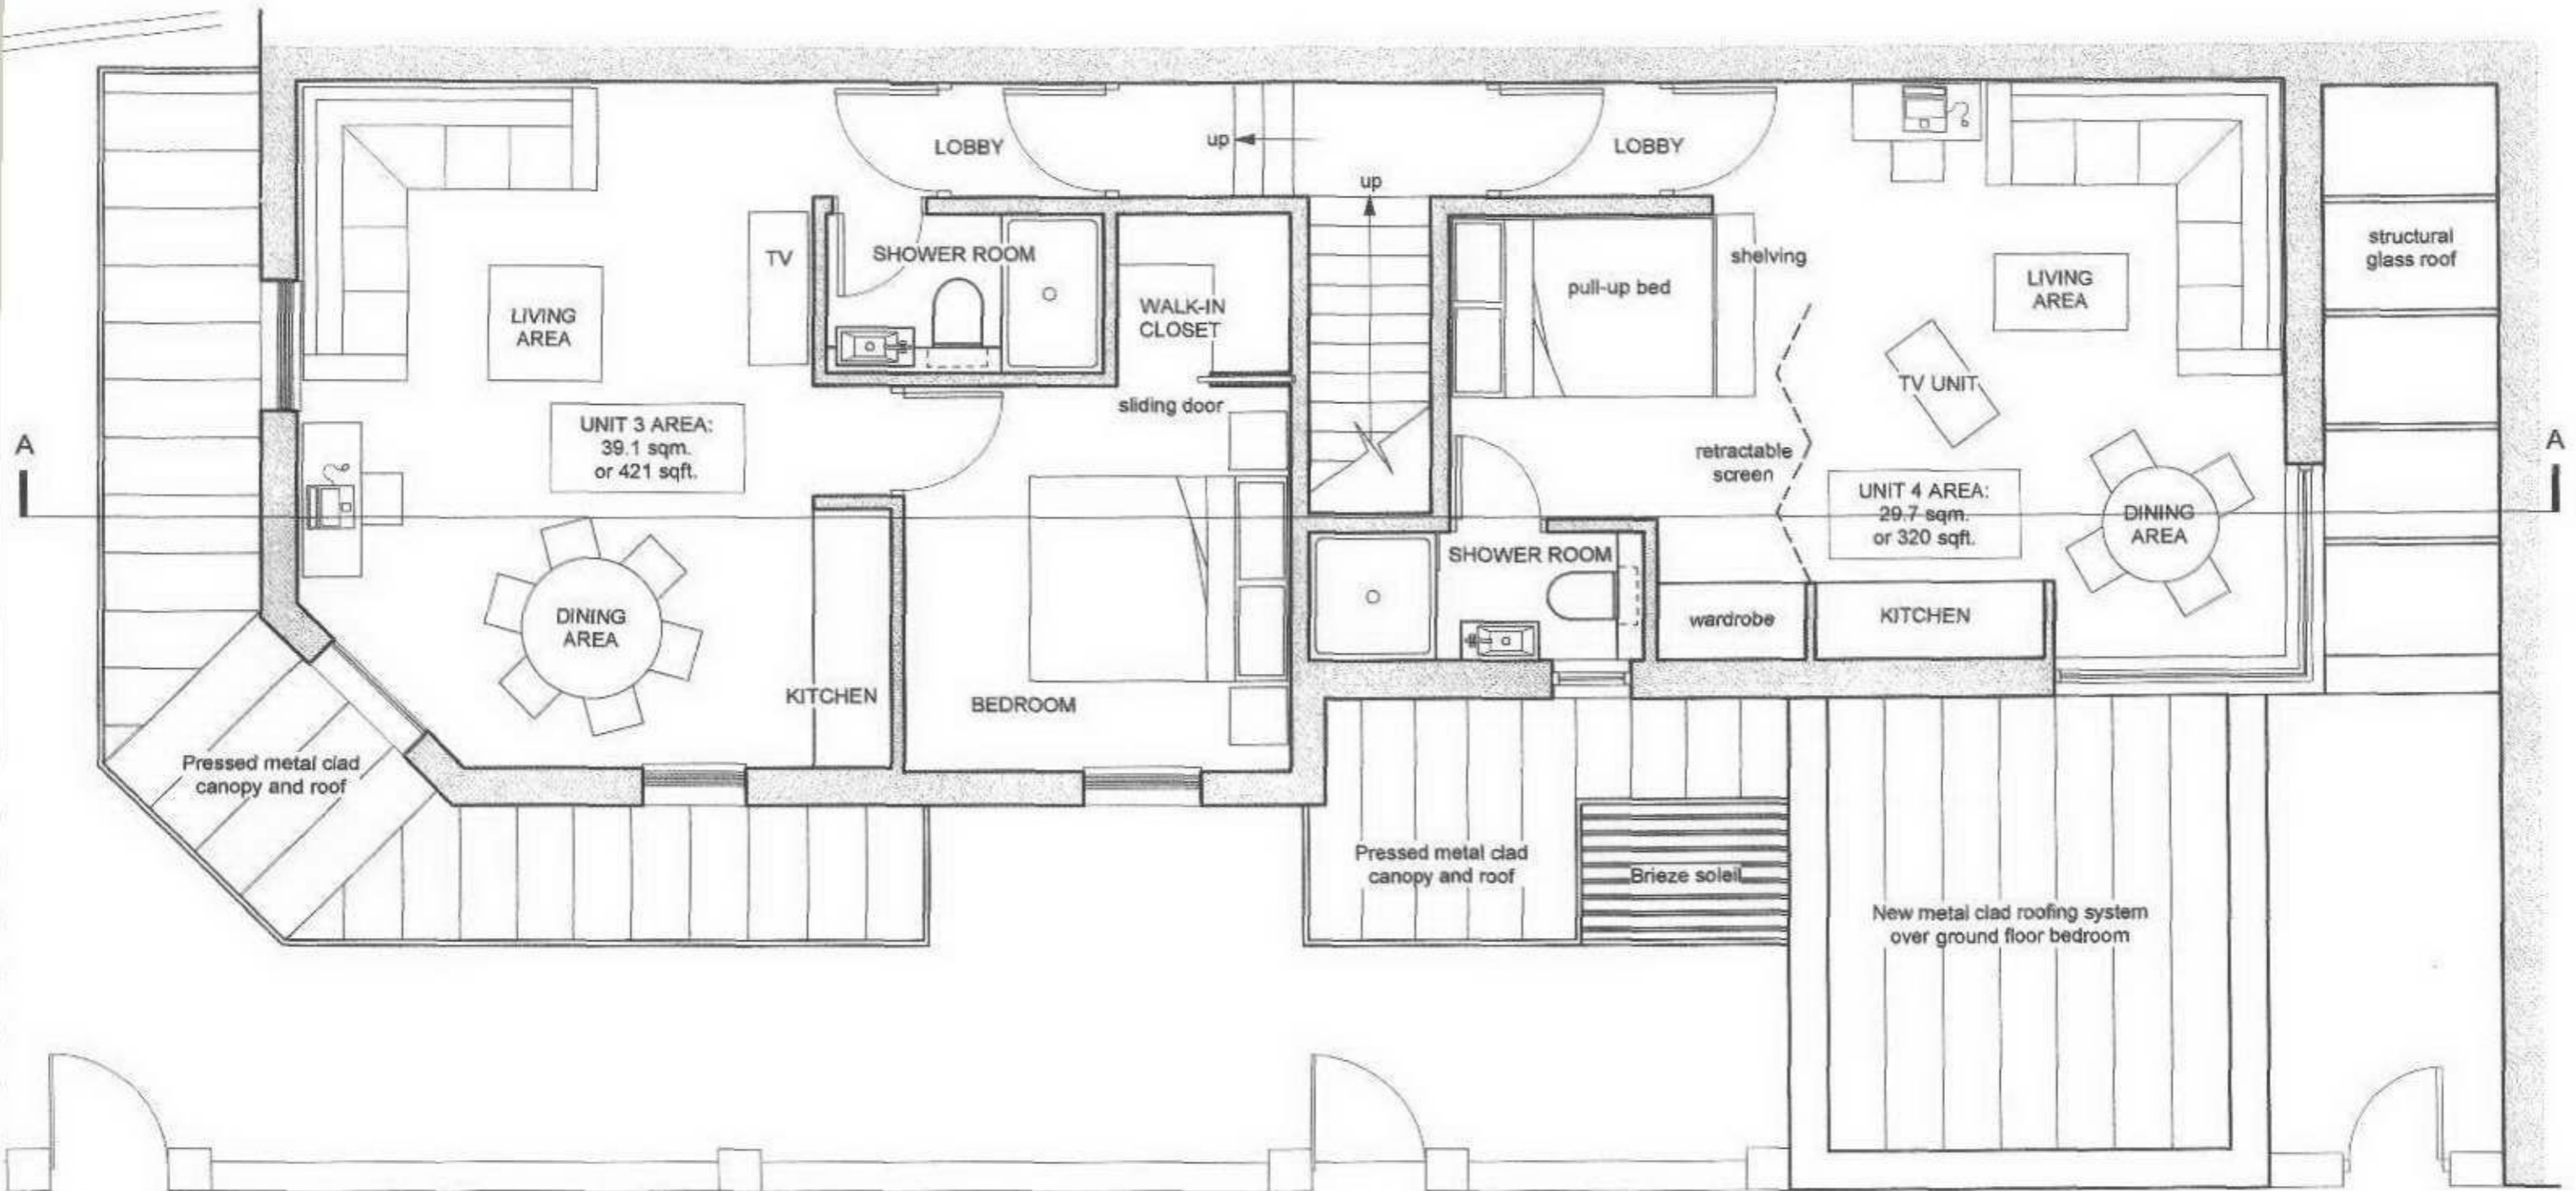

**PROPOSED FIRST FLOOR PLAN**

SCALE 1:50

**PLANNING**

REVISIONS

**THE PIKE PRACTICE**

ARCHITECTS + INTERIOR DESIGNERS  
 CROMBIE MEWS 11A ABERCROMBIE ST LONDON  
 SW11 2JB T: 020 7924 6257 F: 020 7585 1173

CLIENT	PAUL PHILLIPS
PROJECT	NORTH WORPLE WAY
DRAWING	FIRST FLOOR PROPOSED
SCALE	1:50
DATE	MAY 2006

DRAWING NO. 06 / 701 / 102