


DO NOT SCALE OFF THIS DRAWING. ALL DIMENSIONS ARE TO BE CHECKED PRIOR TO CONSTRUCTION. ALL COPYRIGHTS RELATING TO THE DESIGN WORK CONTAINED ON THIS DRAWING TO BE RETAINED BY THE PIKE PRACTICE.

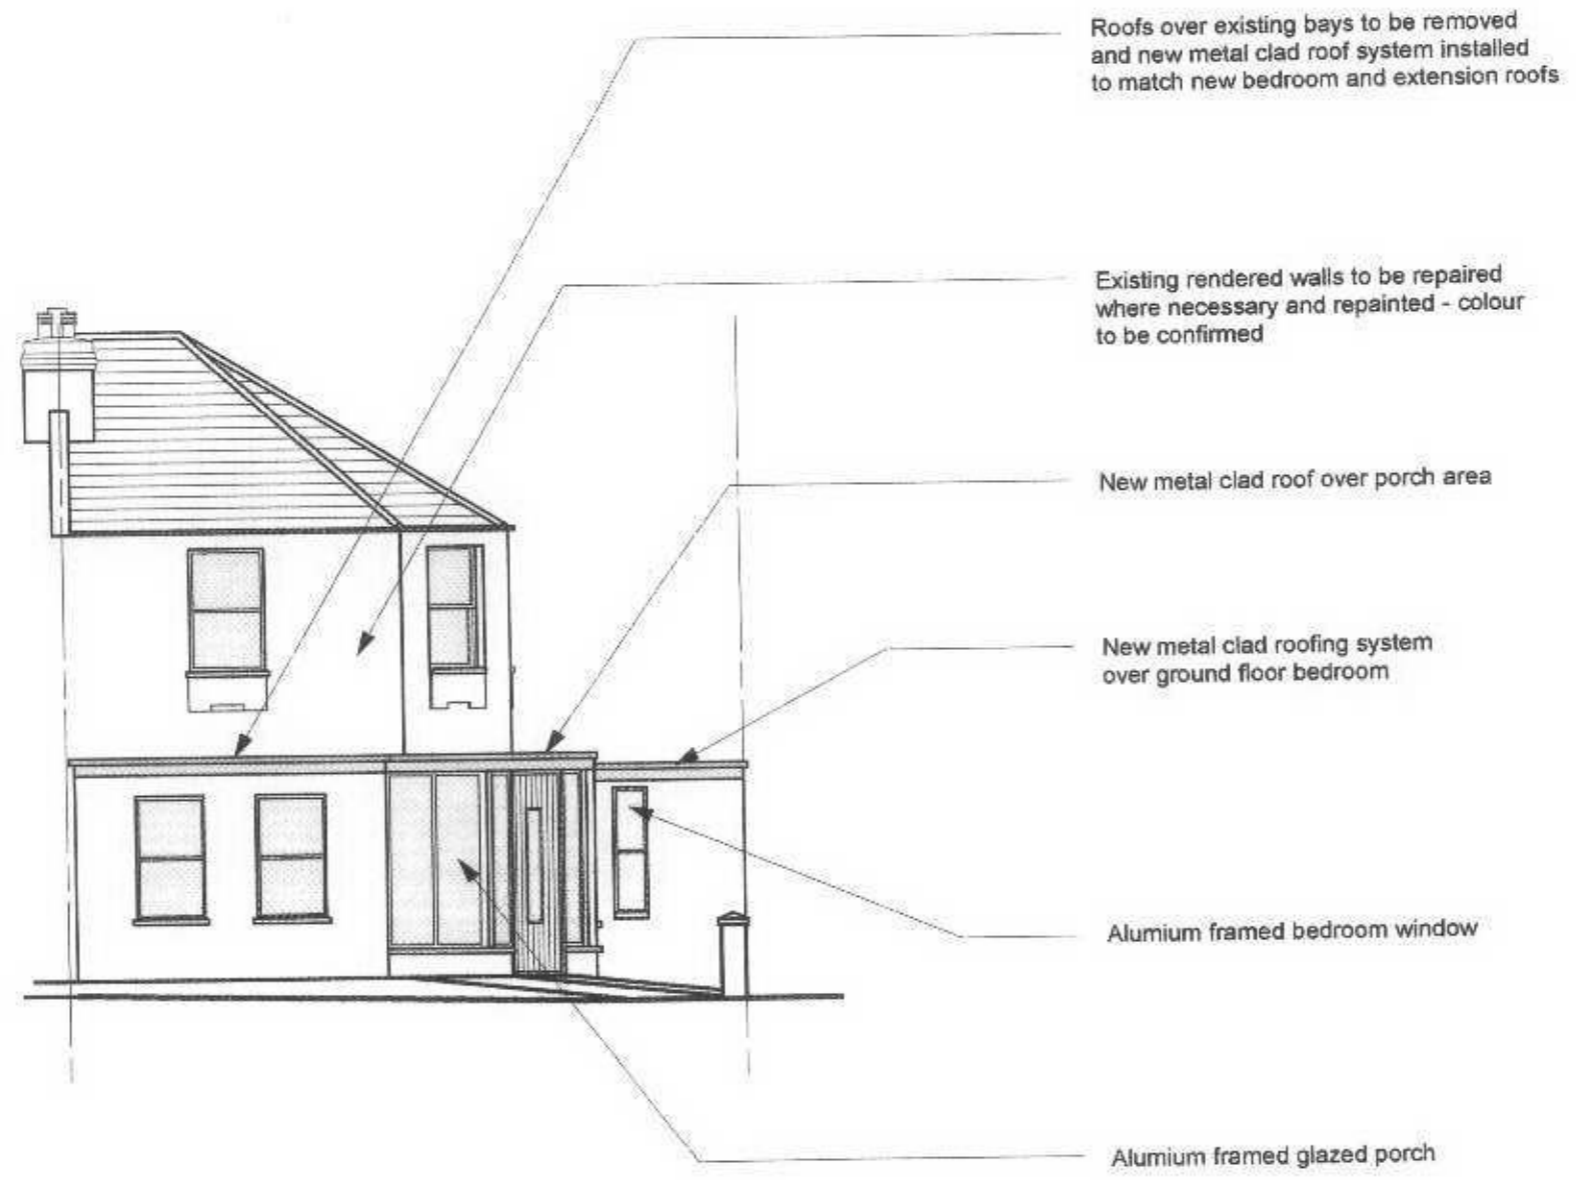

PROPOSED SOUTH ELEVATION
SCALE 1:100

PLANNING

REVISIONS

THE PIKE PRACTICE
ARCHITECTS + INTERIOR DESIGNERS
CROMBIE MEWS 11A ABERCROMBIE ST LONDON
SW11 2JB T. 020 7924 6257 F. 020 7585 1173

CLIENT: PAUL PHILLIPS
PROJECT: NORTH WORPLE WAY
DRAWING: PROPOSED SOUTH ELEVATION
SCALE: 1:100 DATE: MAY 2006

DRAWING NO. 06 / 701 / 104