


Rev	Date	Description	Drawn	Checked	Drawn	Checked
A	04-08-17	Final Issue	ad	JB	ad	PD
B	08-03-17	Amendments as per planning consultant comments	ad	JB	ad	PD

St Michael's Convent, Ham  
Site Plan Proposed  
AA6250 R2-2003  
REV B  
PLANNING

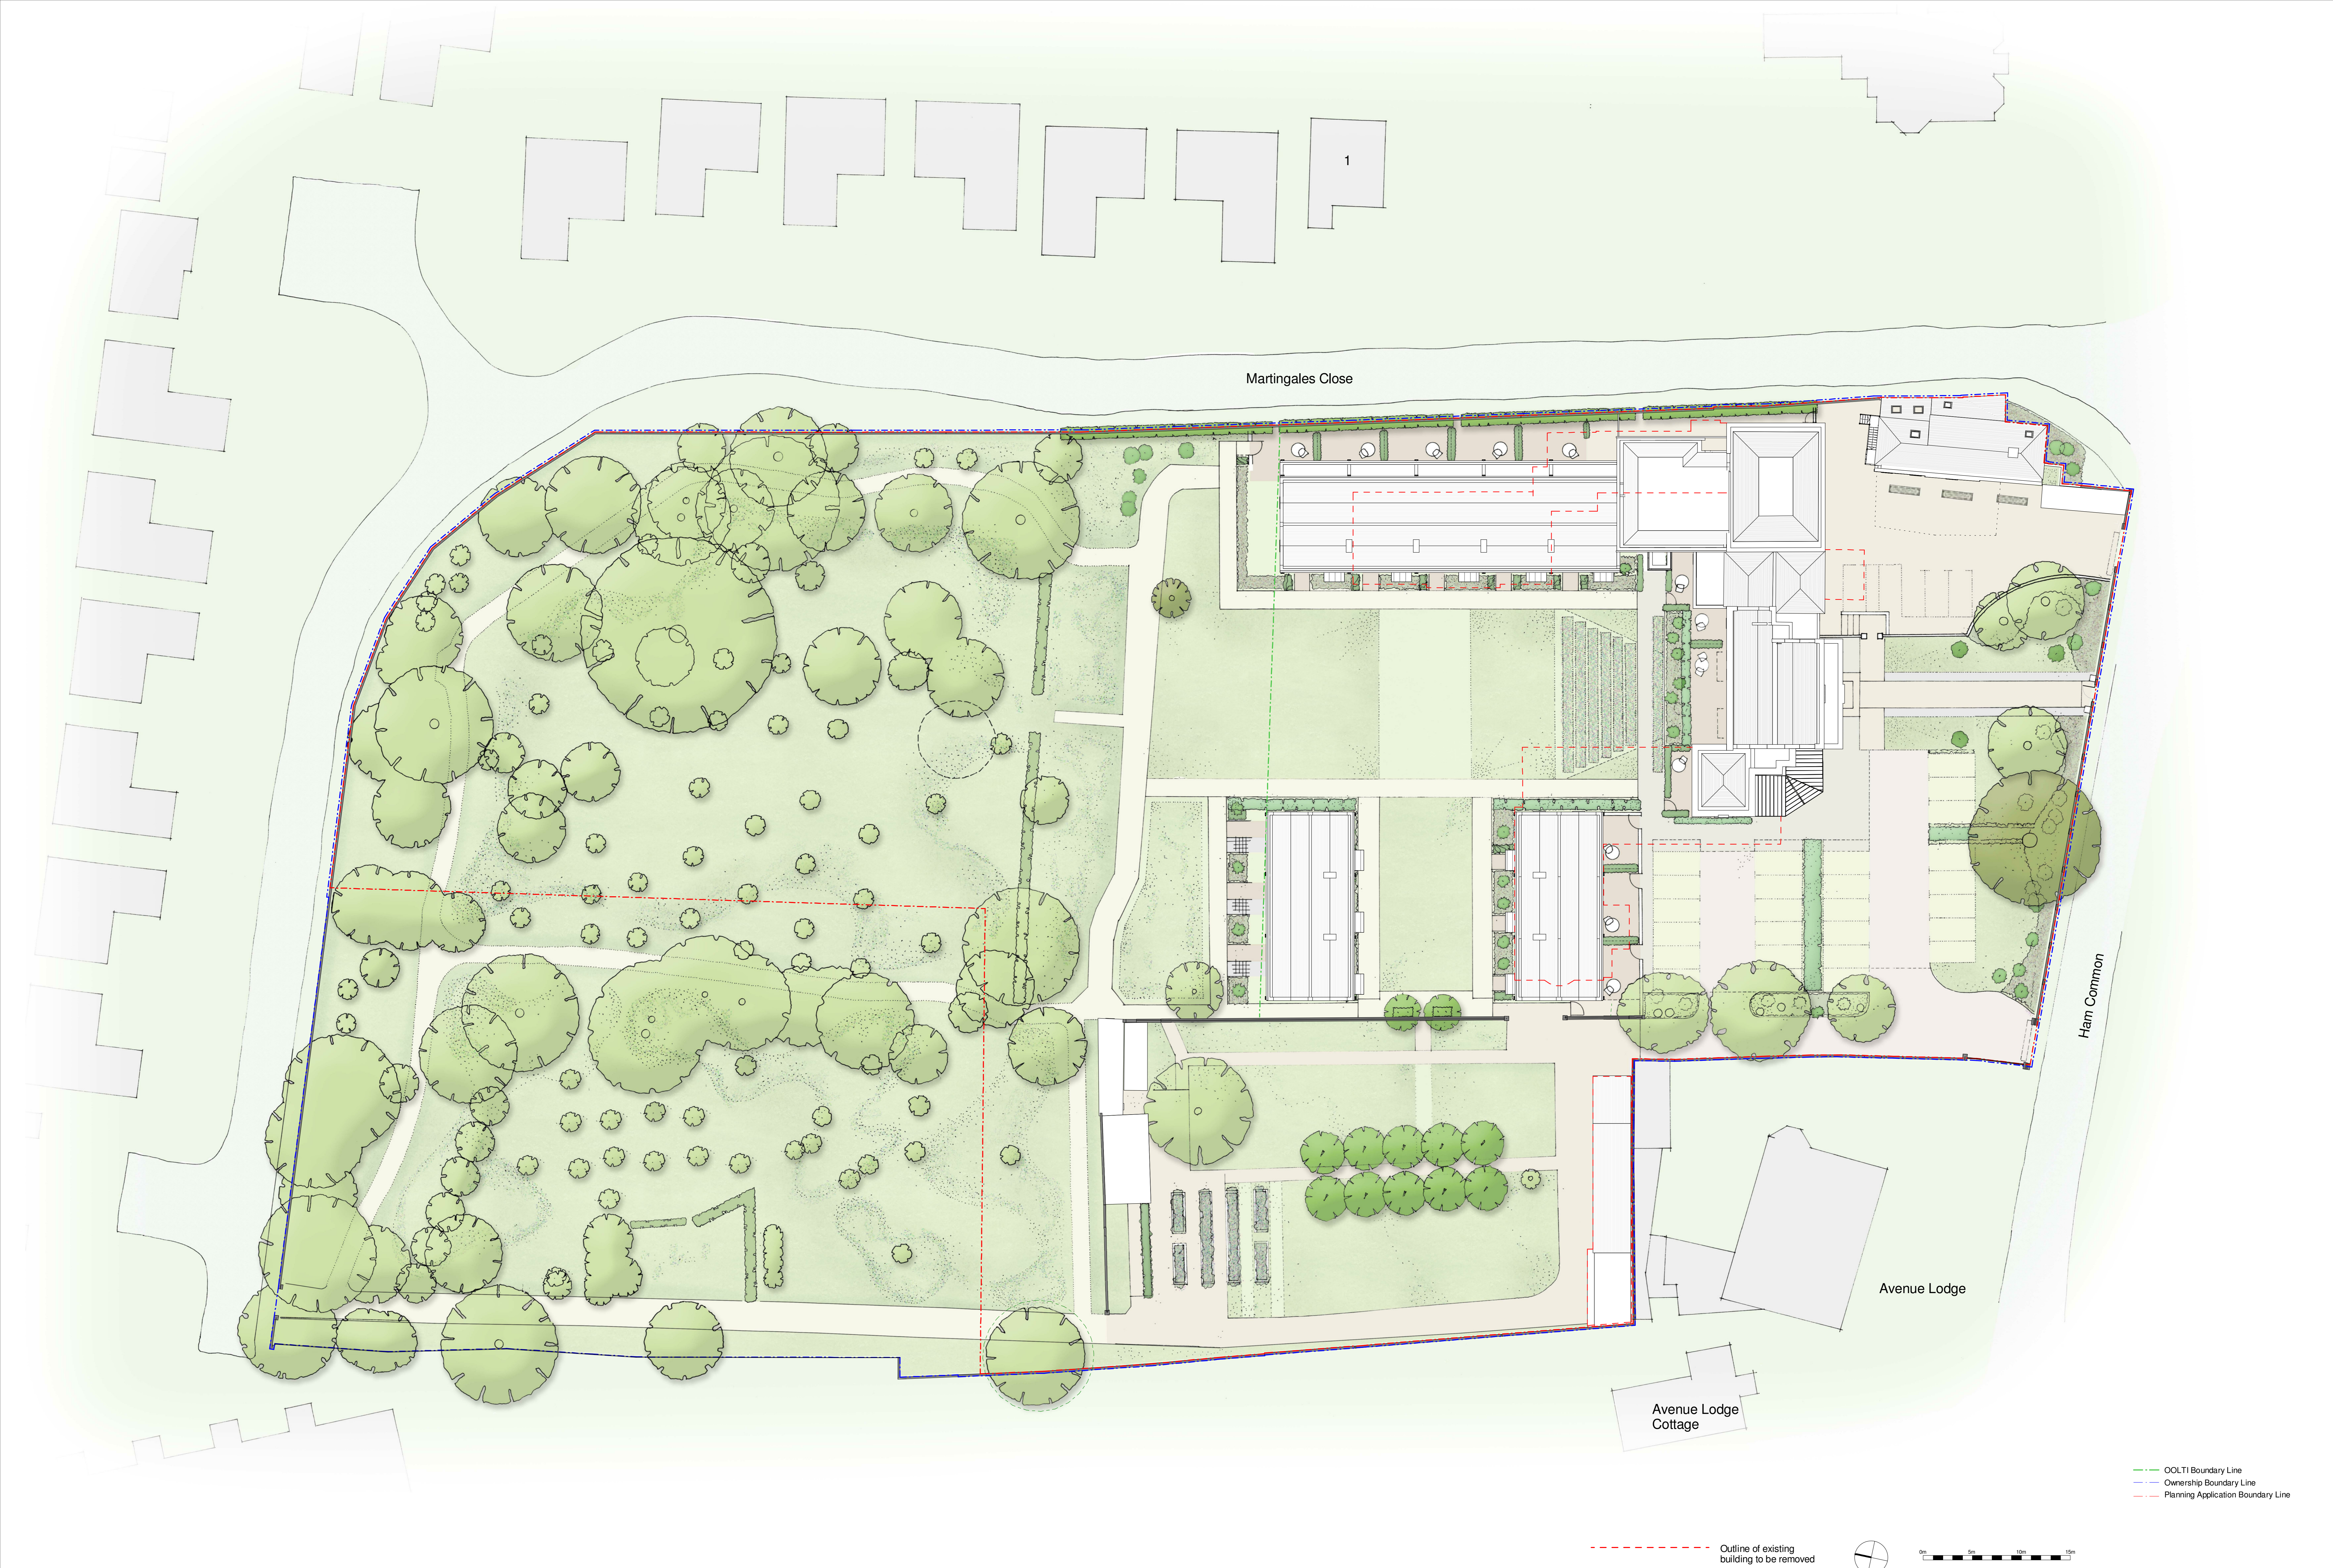

Martingales Close

Ham Common

Avenue Lodge

Avenue Lodge Cottage

- OOLTI Boundary Line
- Ownership Boundary Line
- Planning Application Boundary Line

--- Outline of existing building to be removed

