



GENERAL NOTES
 Drawing to be read in conjunction with engineers and other specialist drawings.
 All dimensions are structural and must be checked on site.
 For structural, civil and sub-surface drainage information see engineer's drawings.
 For building services see mechanical and electrical drawings.
 All areas are approximate.

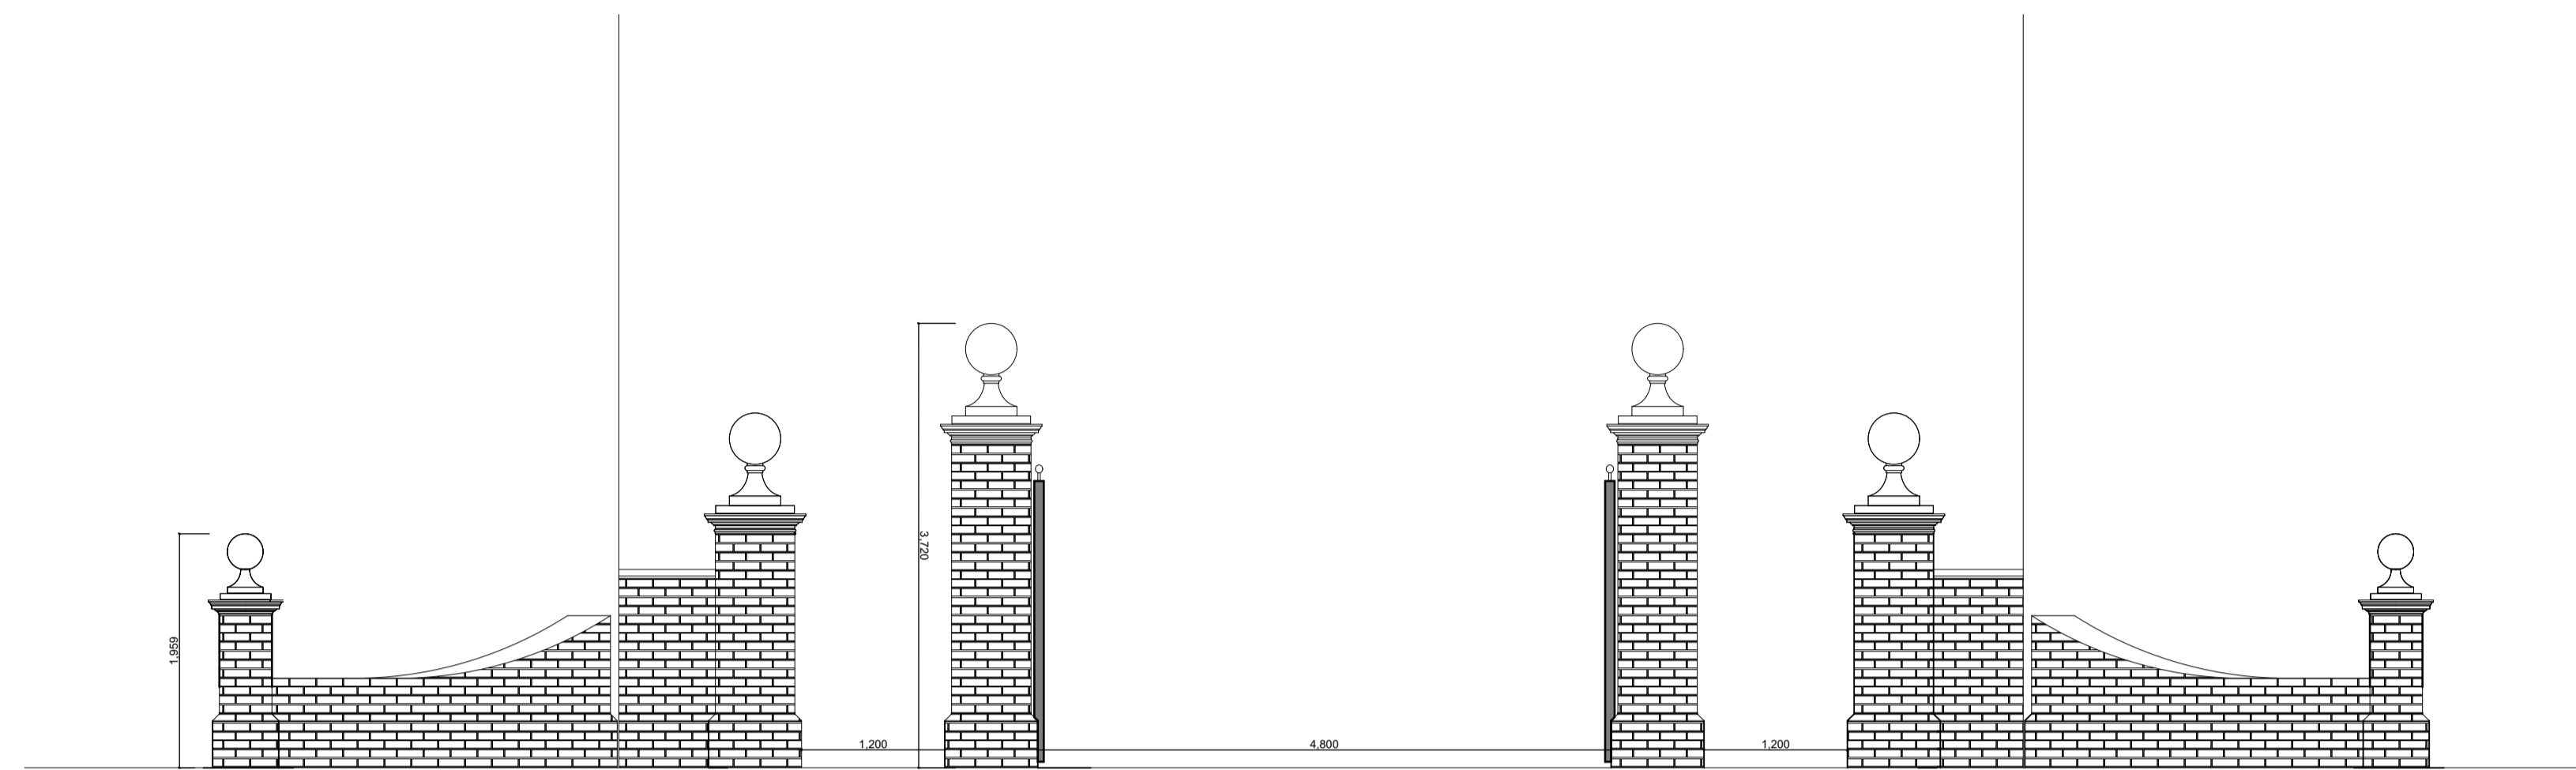


Gate Front Elevation

1:50

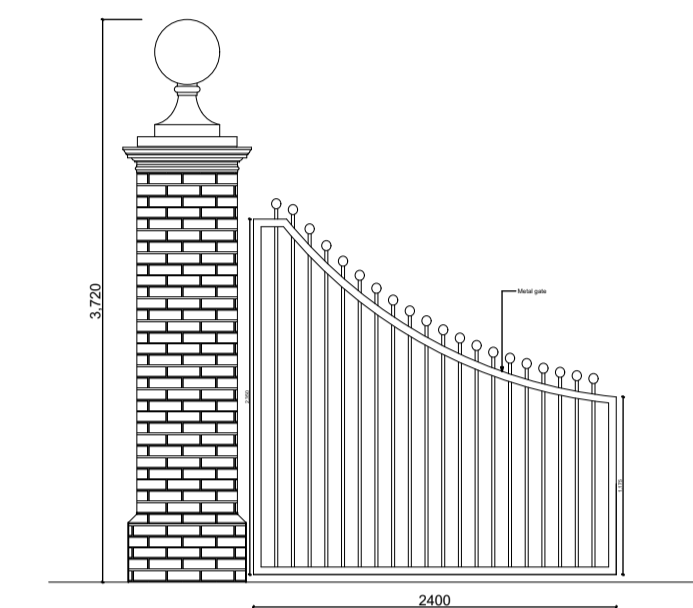

Gate Side Elevation

1:50

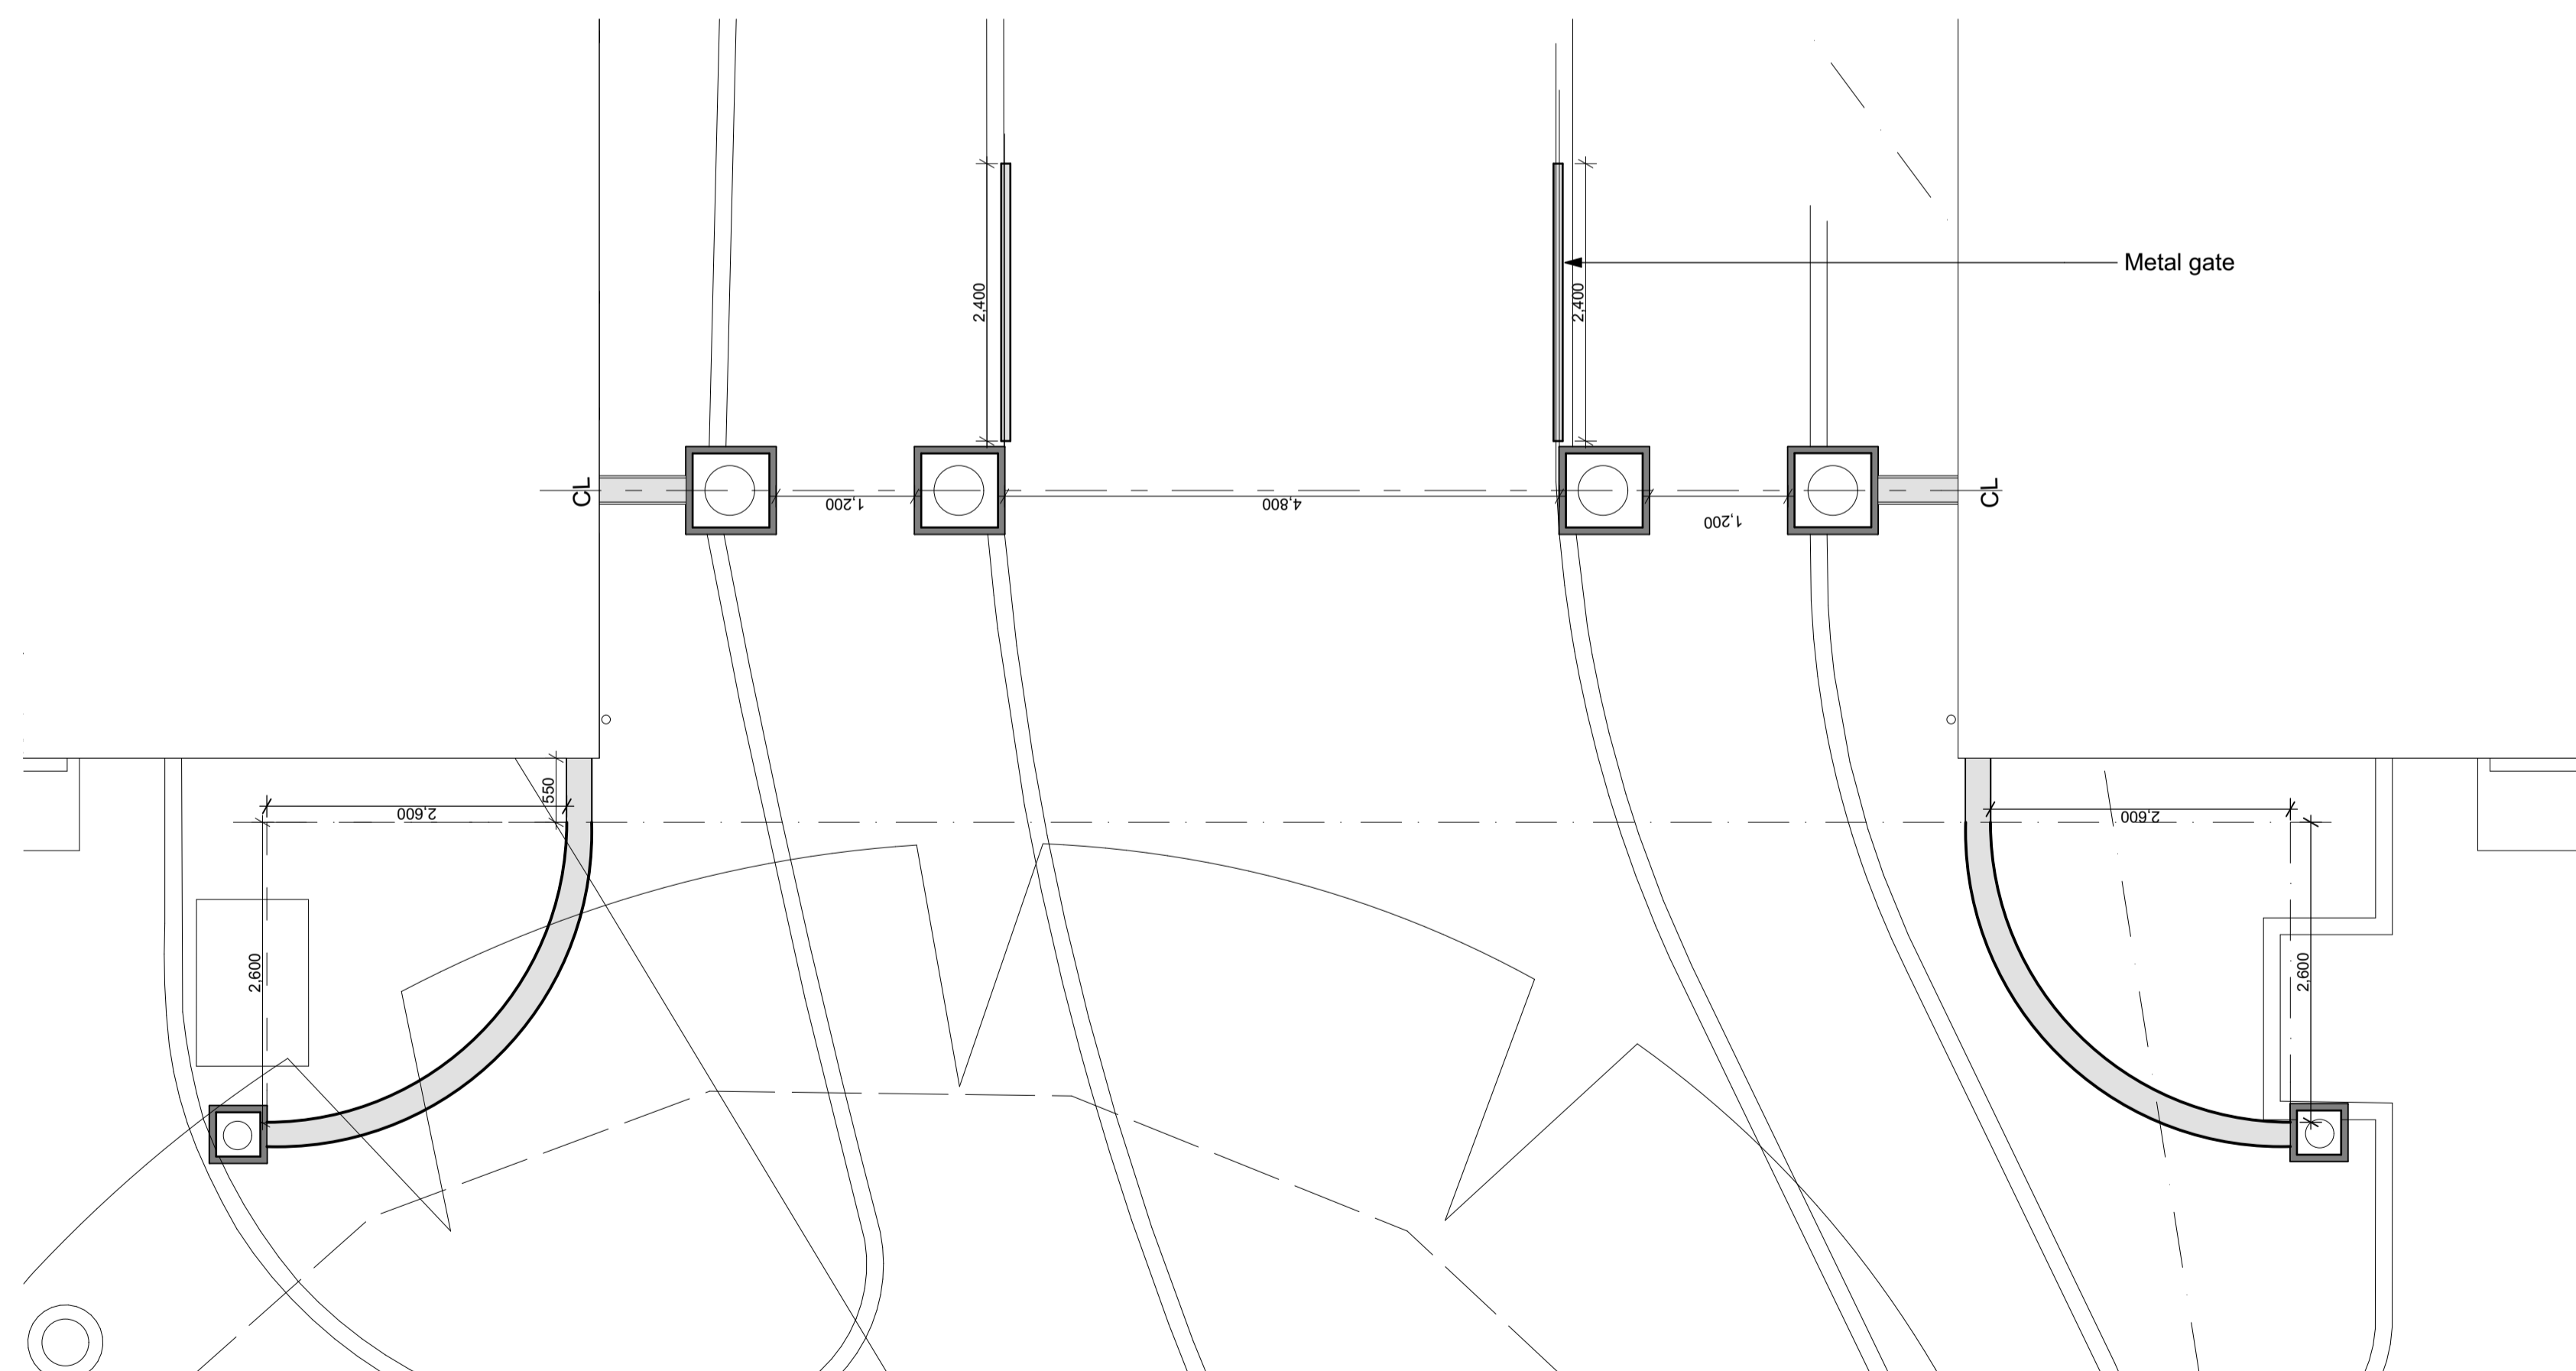

Gate Plan

1:50

CONSTRUCTION ISSUE

Rev	Description	Issued	Drawn	Chk
C2	Gate amended	01/09/2017	MBe	NL
C1	Gate added	31/08/2017	MBe	NL
P2	Coping stone removed from the sweeping wall	09/01/2017	MBe	MB
P1	Preliminary issue	22/12/2016	MBe	MB

Client
Berkeley Homes West London
 Project
Latchmere House
Church Road, Richmond TW10 5HH
and
Latchmere Lane, Kingston KT2 5NX

Drawing
Entrance Gate Elevation - Design Intent

Scale	Date	Drawn	Checked
As per Title @ A1	Dec '16	MBe	MB

Brookes Architects
 Upstairs at The Grange, Bank Lane,
 London SW15 5JT
 T 020 8487 1223
 F 020 8876 4172
 E info@brookesarchitects.co.uk
 www.brookesarchitects.co.uk

Drawing No.	Rev No.
4721 4 469	C2