


Notes:
- Figured Dimensions only are to be taken from this drawing.


No.	Describe	Date

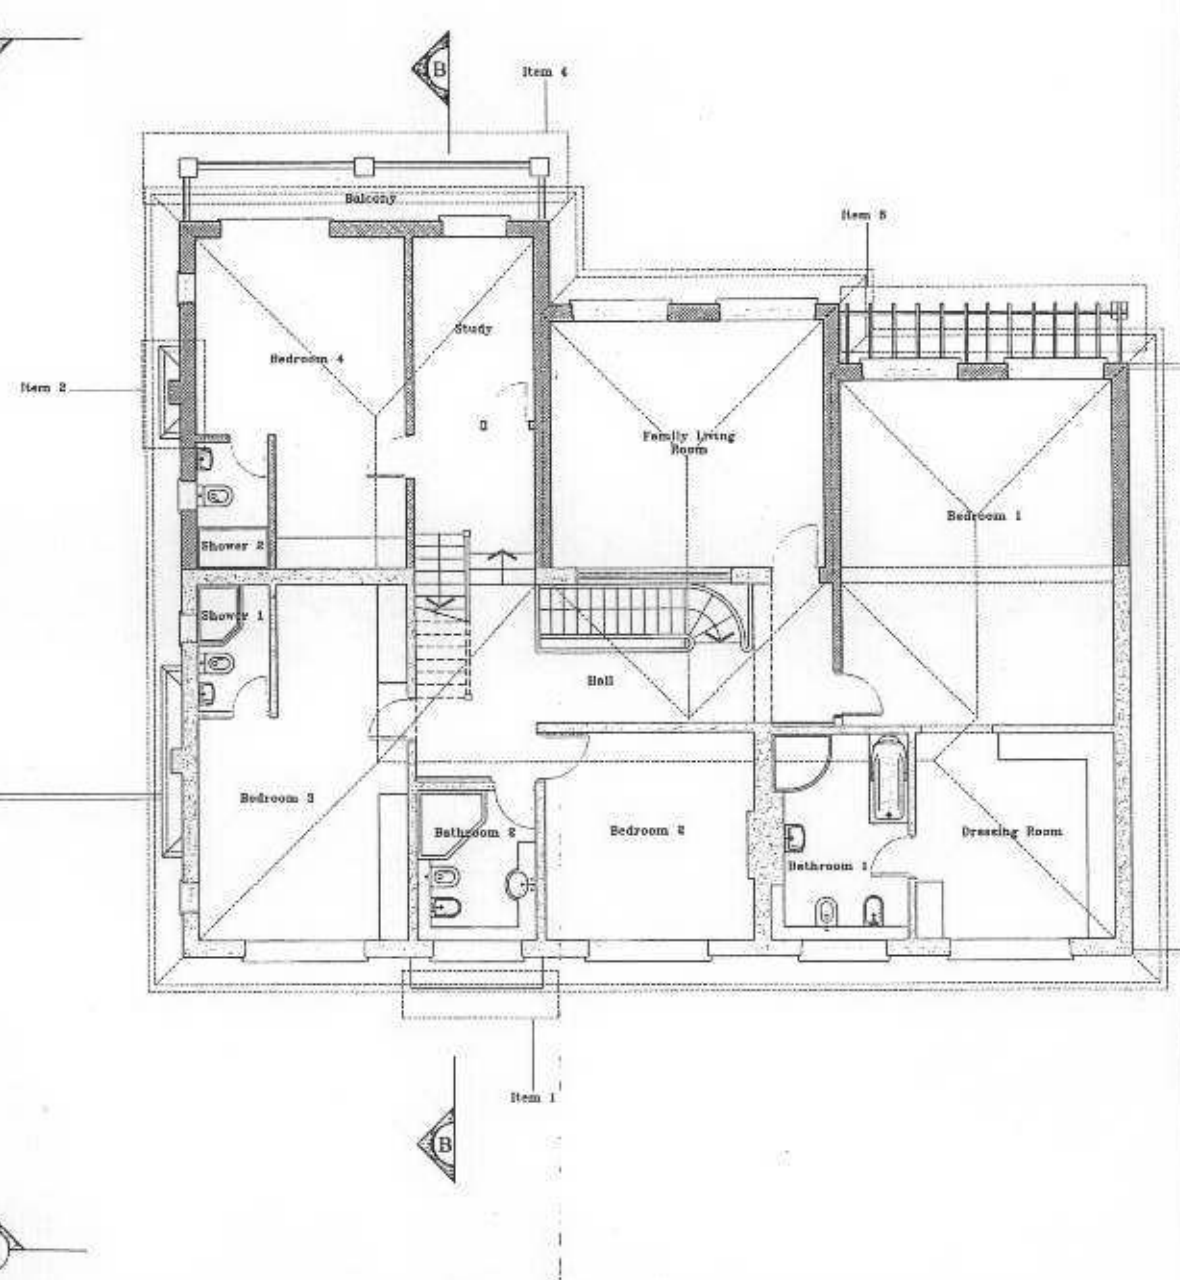

06/1975/GOM

Temporary Project
Planning & Site
1 1/2 1/2 1/2

31-02-2017

	A2Intergraph UK Architecture . Interior Design Graphic Design 4 Boyd Close, Kingston upon Thames, Surrey KT2 7RL Tel: 020 8546 4971 . Fax: 020 8546 1184	Designer 	Client Mr. & Mrs. Rashid	Project RESIDENTIAL EXTENSION & REFURBISHMENT Hollywood, Kingston Vale, London SW15	Scale 1:50	Drawn NAA	Date 01.02.00	Title PROPOSED FIRST FLOOR PLAN
	Job No. 1004	Checked 	Date 	Drawing Number AR/GA/TPA-07	Revision 			