




Do not scale dimensions from this drawing. All dimensions to be checked on site and any discrepancy reported immediately to the architect  
Notes:

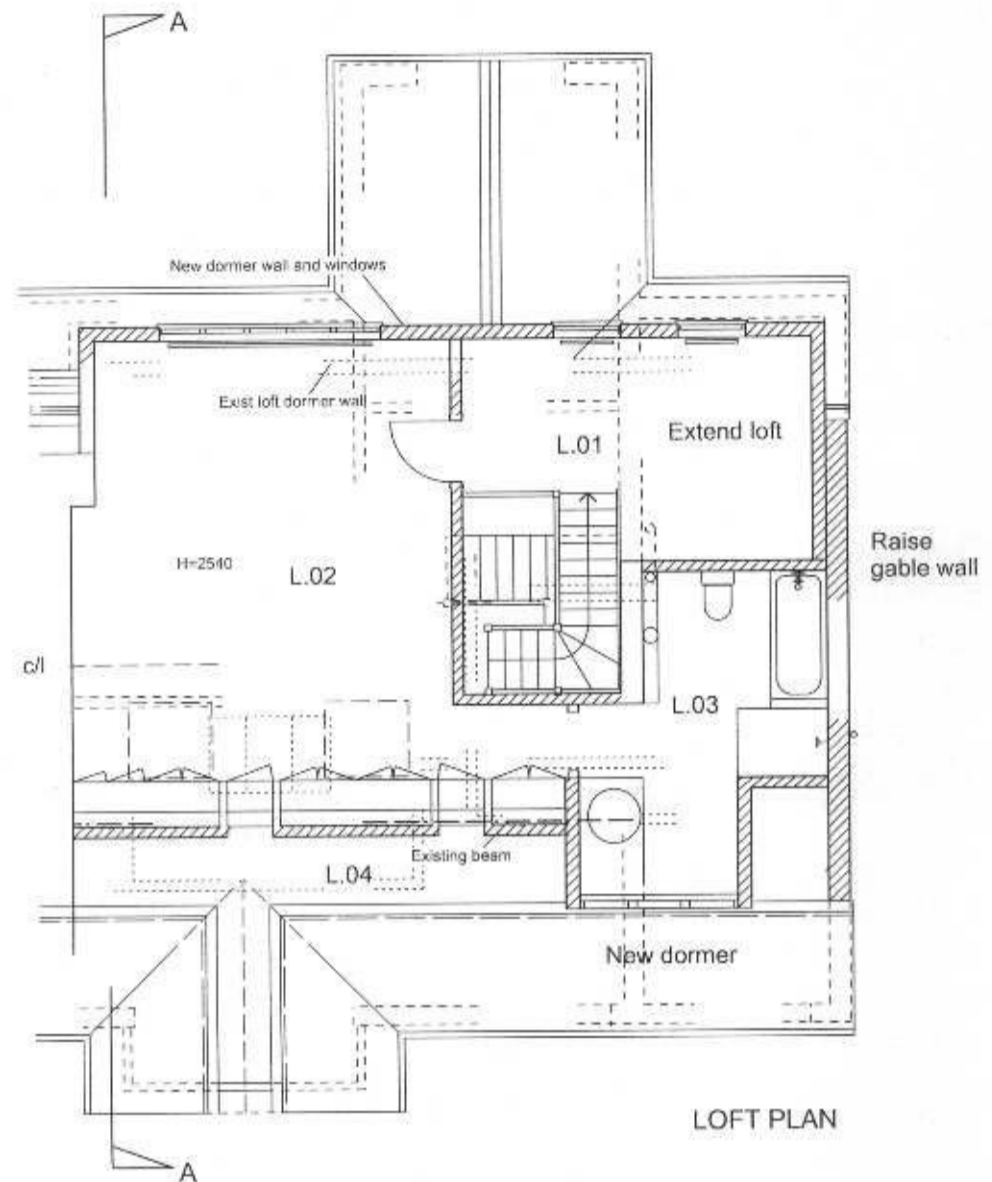


LOFT PLAN

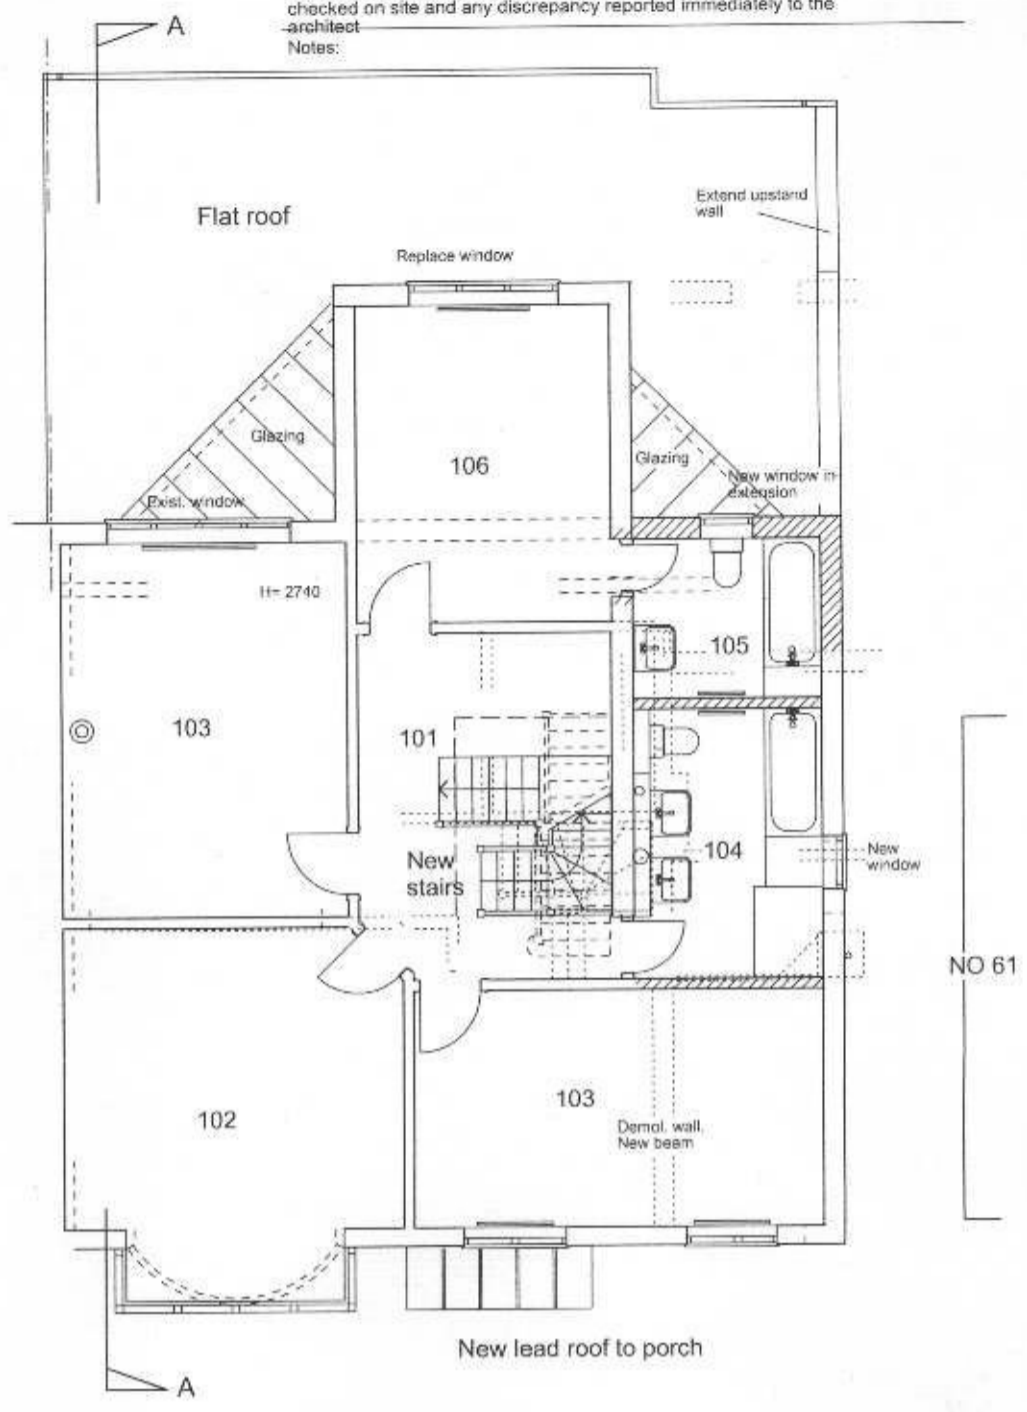

FIRST FLOOR PLAN

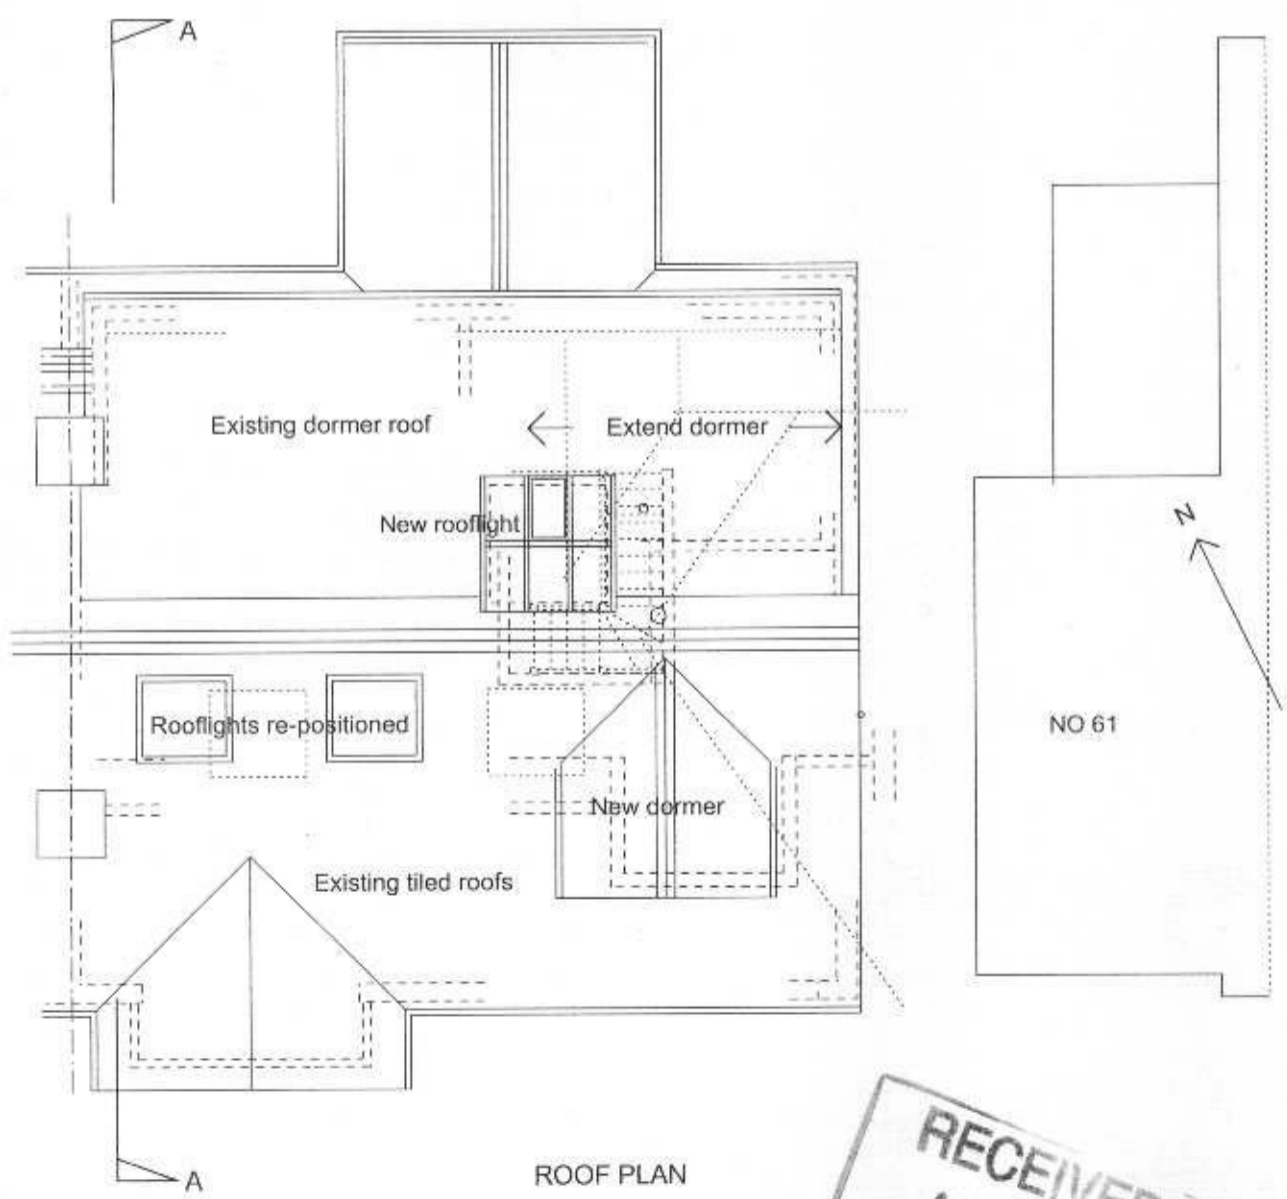

ROOF PLAN

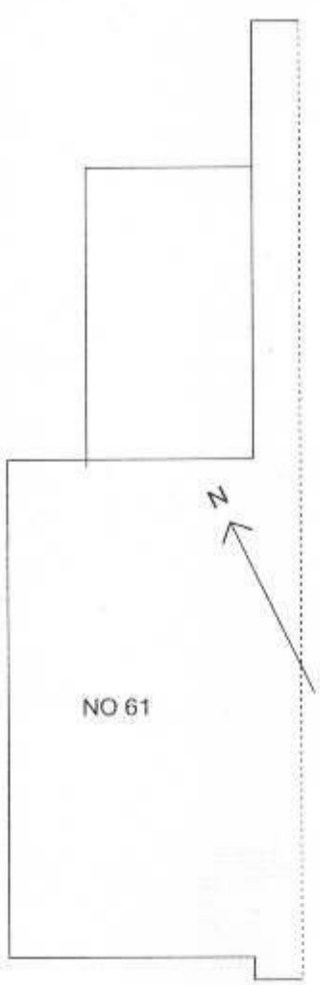

06/1977/HOT

Rev A Jun 06 Loft dormer, outline of No 61 shown  
63 NASSAU ROAD, LONDON SW13  
PROPOSALS  
FIRST FLOOR, LOFT AND ROOF PLAN

Scale	1:100	Drawing No:	Rev:
Date	Jun 06	0605/	11 A
Ref. -disk	0605p1		
Ref. -com	03		

I and R BEATY-POWALL  
ARCHITECTS  
25 WEISS ROAD, PUTNEY, LONDON SW15 1DU TEL 020 8785 9983

RECEIVED  
14 JUN 2006  
PLANNING