


Do not scale dimensions from this drawing. All dimensions to be checked on site and any discrepancy reported immediately to the architect.
Notes:

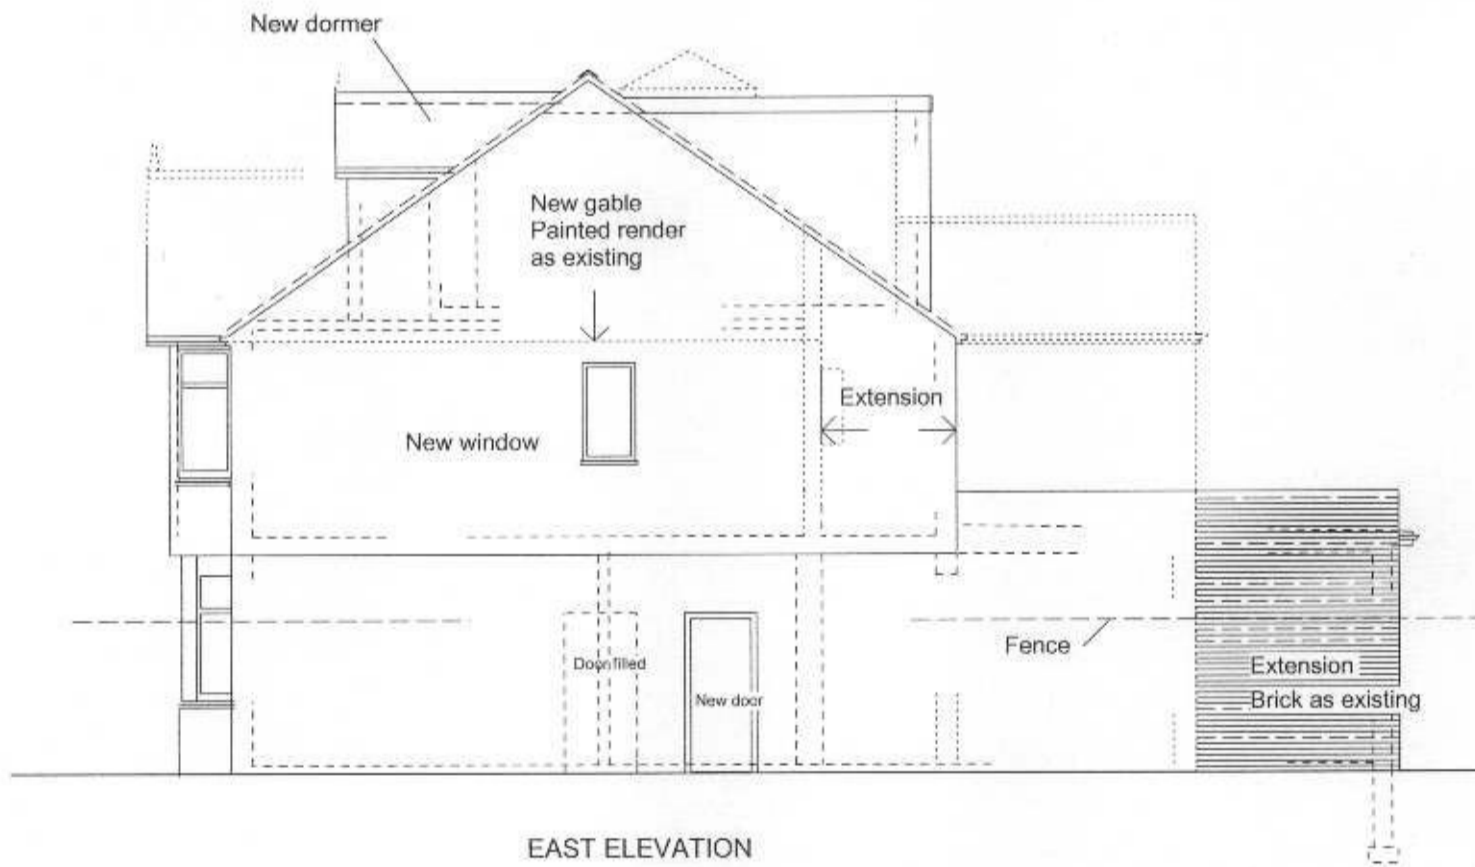

Rev A Jun 06 Dormer revised
63 NASSAU ROAD, LONDON SW13

PROPOSALS - NORTH AND EAST ELEVATIONS

Scale	1:100	Drawing No:	Rev:
Date	Jun 06	0605/	12 A
Ref. -disk	0605p1		
Ref. -com	08		

I and R B E A T Y - P O W N A L L
A R C H I T E C T S
26 WEISS ROAD, PUTNEY, LONDON SW15 1DH TEL 020 8785 9943