


Do not scale dimensions from this drawing. All dimensions to be checked on site and any discrepancy reported immediately to the architect.  
Notes:



SOUTH ELEVATION

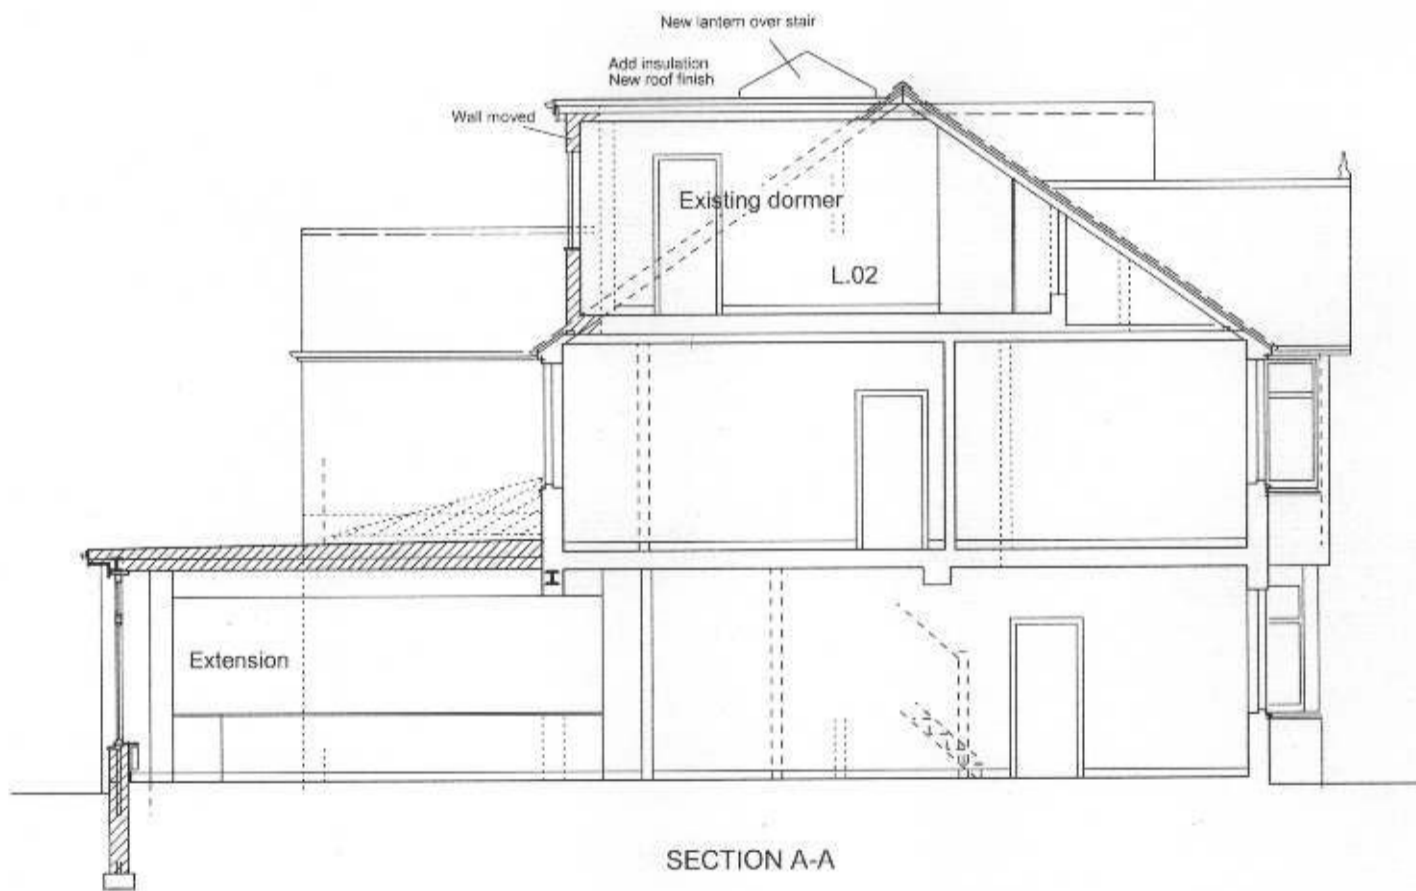

SECTION A-A

Rev A Jun 06 Dormer revised

63 NASSAU ROAD, LONDON SW13

PROPOSALS - SOUTH ELEVATION AND SECTION A-A

Scale	1:100	Drawing No:	Rev:
Date	Jun 06	0605/	13 A
Ref. -disk	0605p1		
Ref. -com	08		

*I and R BEATY-POWELL*  
*ARCHITECTS*  
26 WEISS ROAD, PUTNEY, LONDON SW15 1DH TEL 020 8785 0983