


Do not scale dimensions from this drawing. All dimensions to be checked on site and any discrepancy reported immediately to the architect.  
Notes:



SOUTH ELEVATION

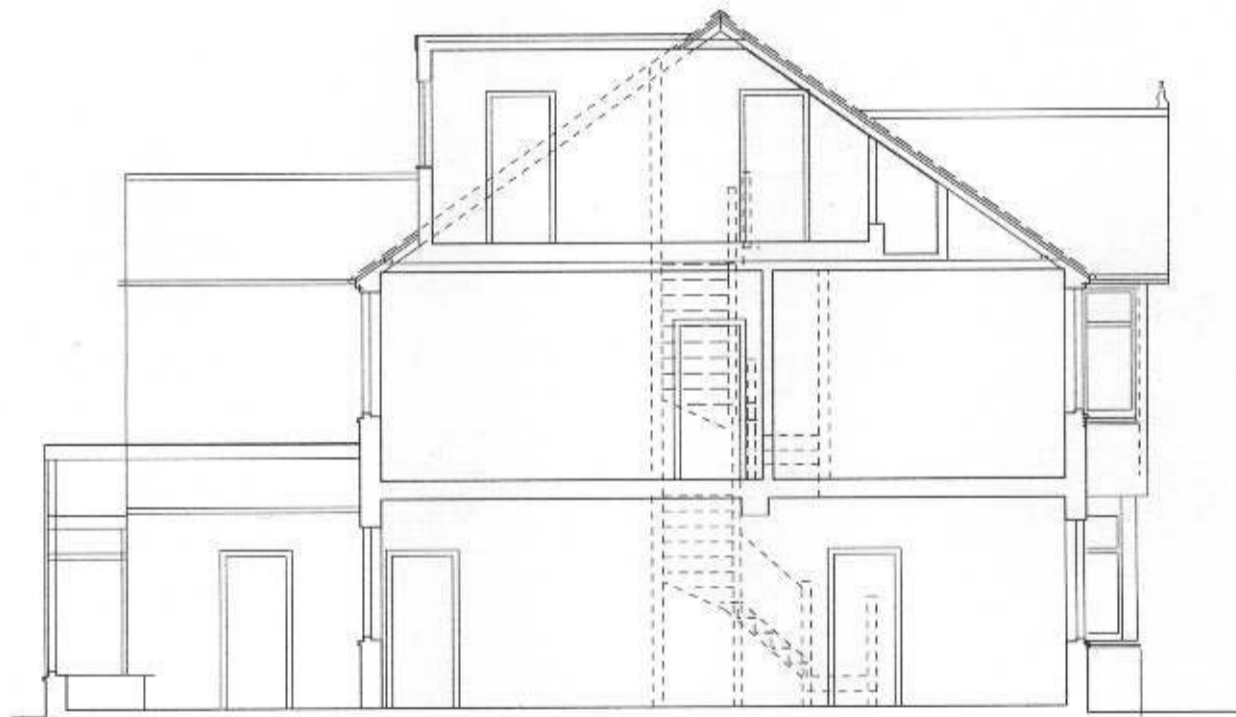

SECTION

Rev A May 06 Roof slopes corrected

63 NASSAU ROAD, LONDON SW13  
EXISTING- SOUTH ELEVATION AND SECTION

Scale 1:100	Drawing No:	Rev:
Date May 06	0605/ 08 A	
Ref. -disk 0605p1		
Ref. -com 04		

*I and R BEATY-POWNALL*  
*ARCHITECTS*  
26 WEISS ROAD, PUTNEY, LONDON SW15 1DH TEL 020 8753 9953