


Do not scale dimensions from this drawing. All dimensions to be checked on site and any discrepancy reported immediately to the architect.
Notes:

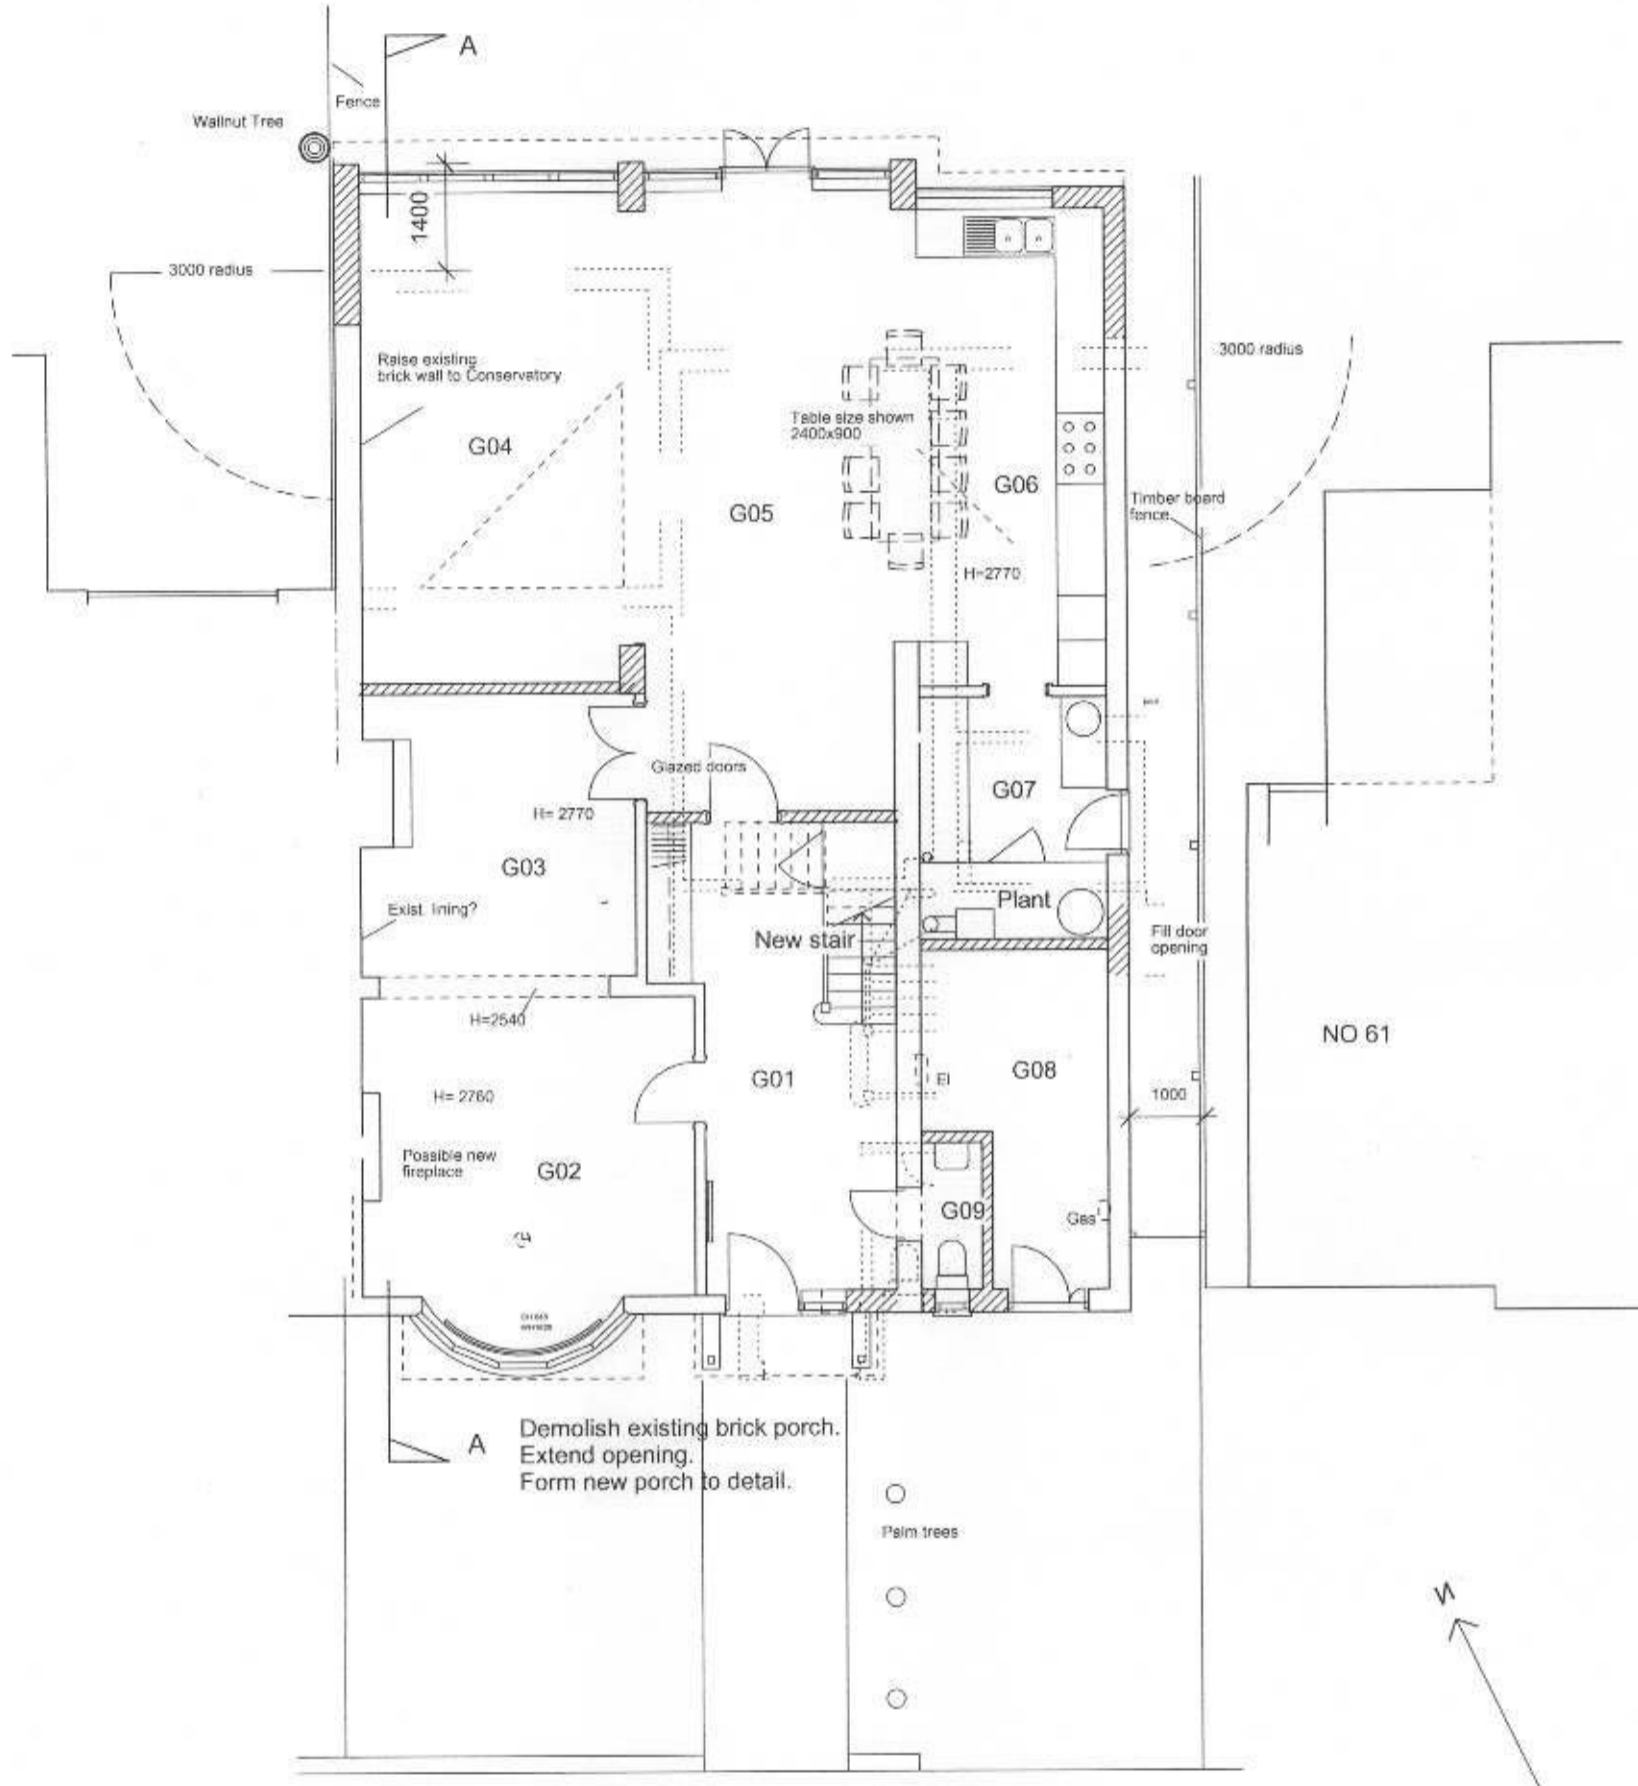

GROUND FLOOR PLAN

Rev B Jun 06 Front garden and outline of nos 61 and 65 added

Rev A Jun 06 Plant Room to ground floor

63 NASSAU ROAD, LONDON SW13

PROPOSALS - PLAN OF GROUND FLOOR

| | | | |
|------------|--------|-------------|------|
| Scale | 1:100 | Drawing No: | Rev: |
| Date | Jun 06 | 0605/ 10 B | |
| Ref. -disk | 0605p1 | | |
| Ref. -com | 03 | | |

I and R B E A T Y - P O W N A L L

A R C H I T E C T S

26 WEISS ROAD, PUTNEY, LONDON SW15 1DH

TEL 020 8782 9983