


DO NOT SCALE - ASK FOR DIMENSION
 USE ONLY FOR PURPOSE INDICATED BELOW

1:100 2m 4m 6m 8m 10m
 1:10 200mm 400mm 600mm 800mm 1000mm

1:50 1m 2m 3m 4m 5m
 100mm 200mm 300mm 400mm 500mm

SCALE BARS FOR MICROFILM PURPOSES ONLY

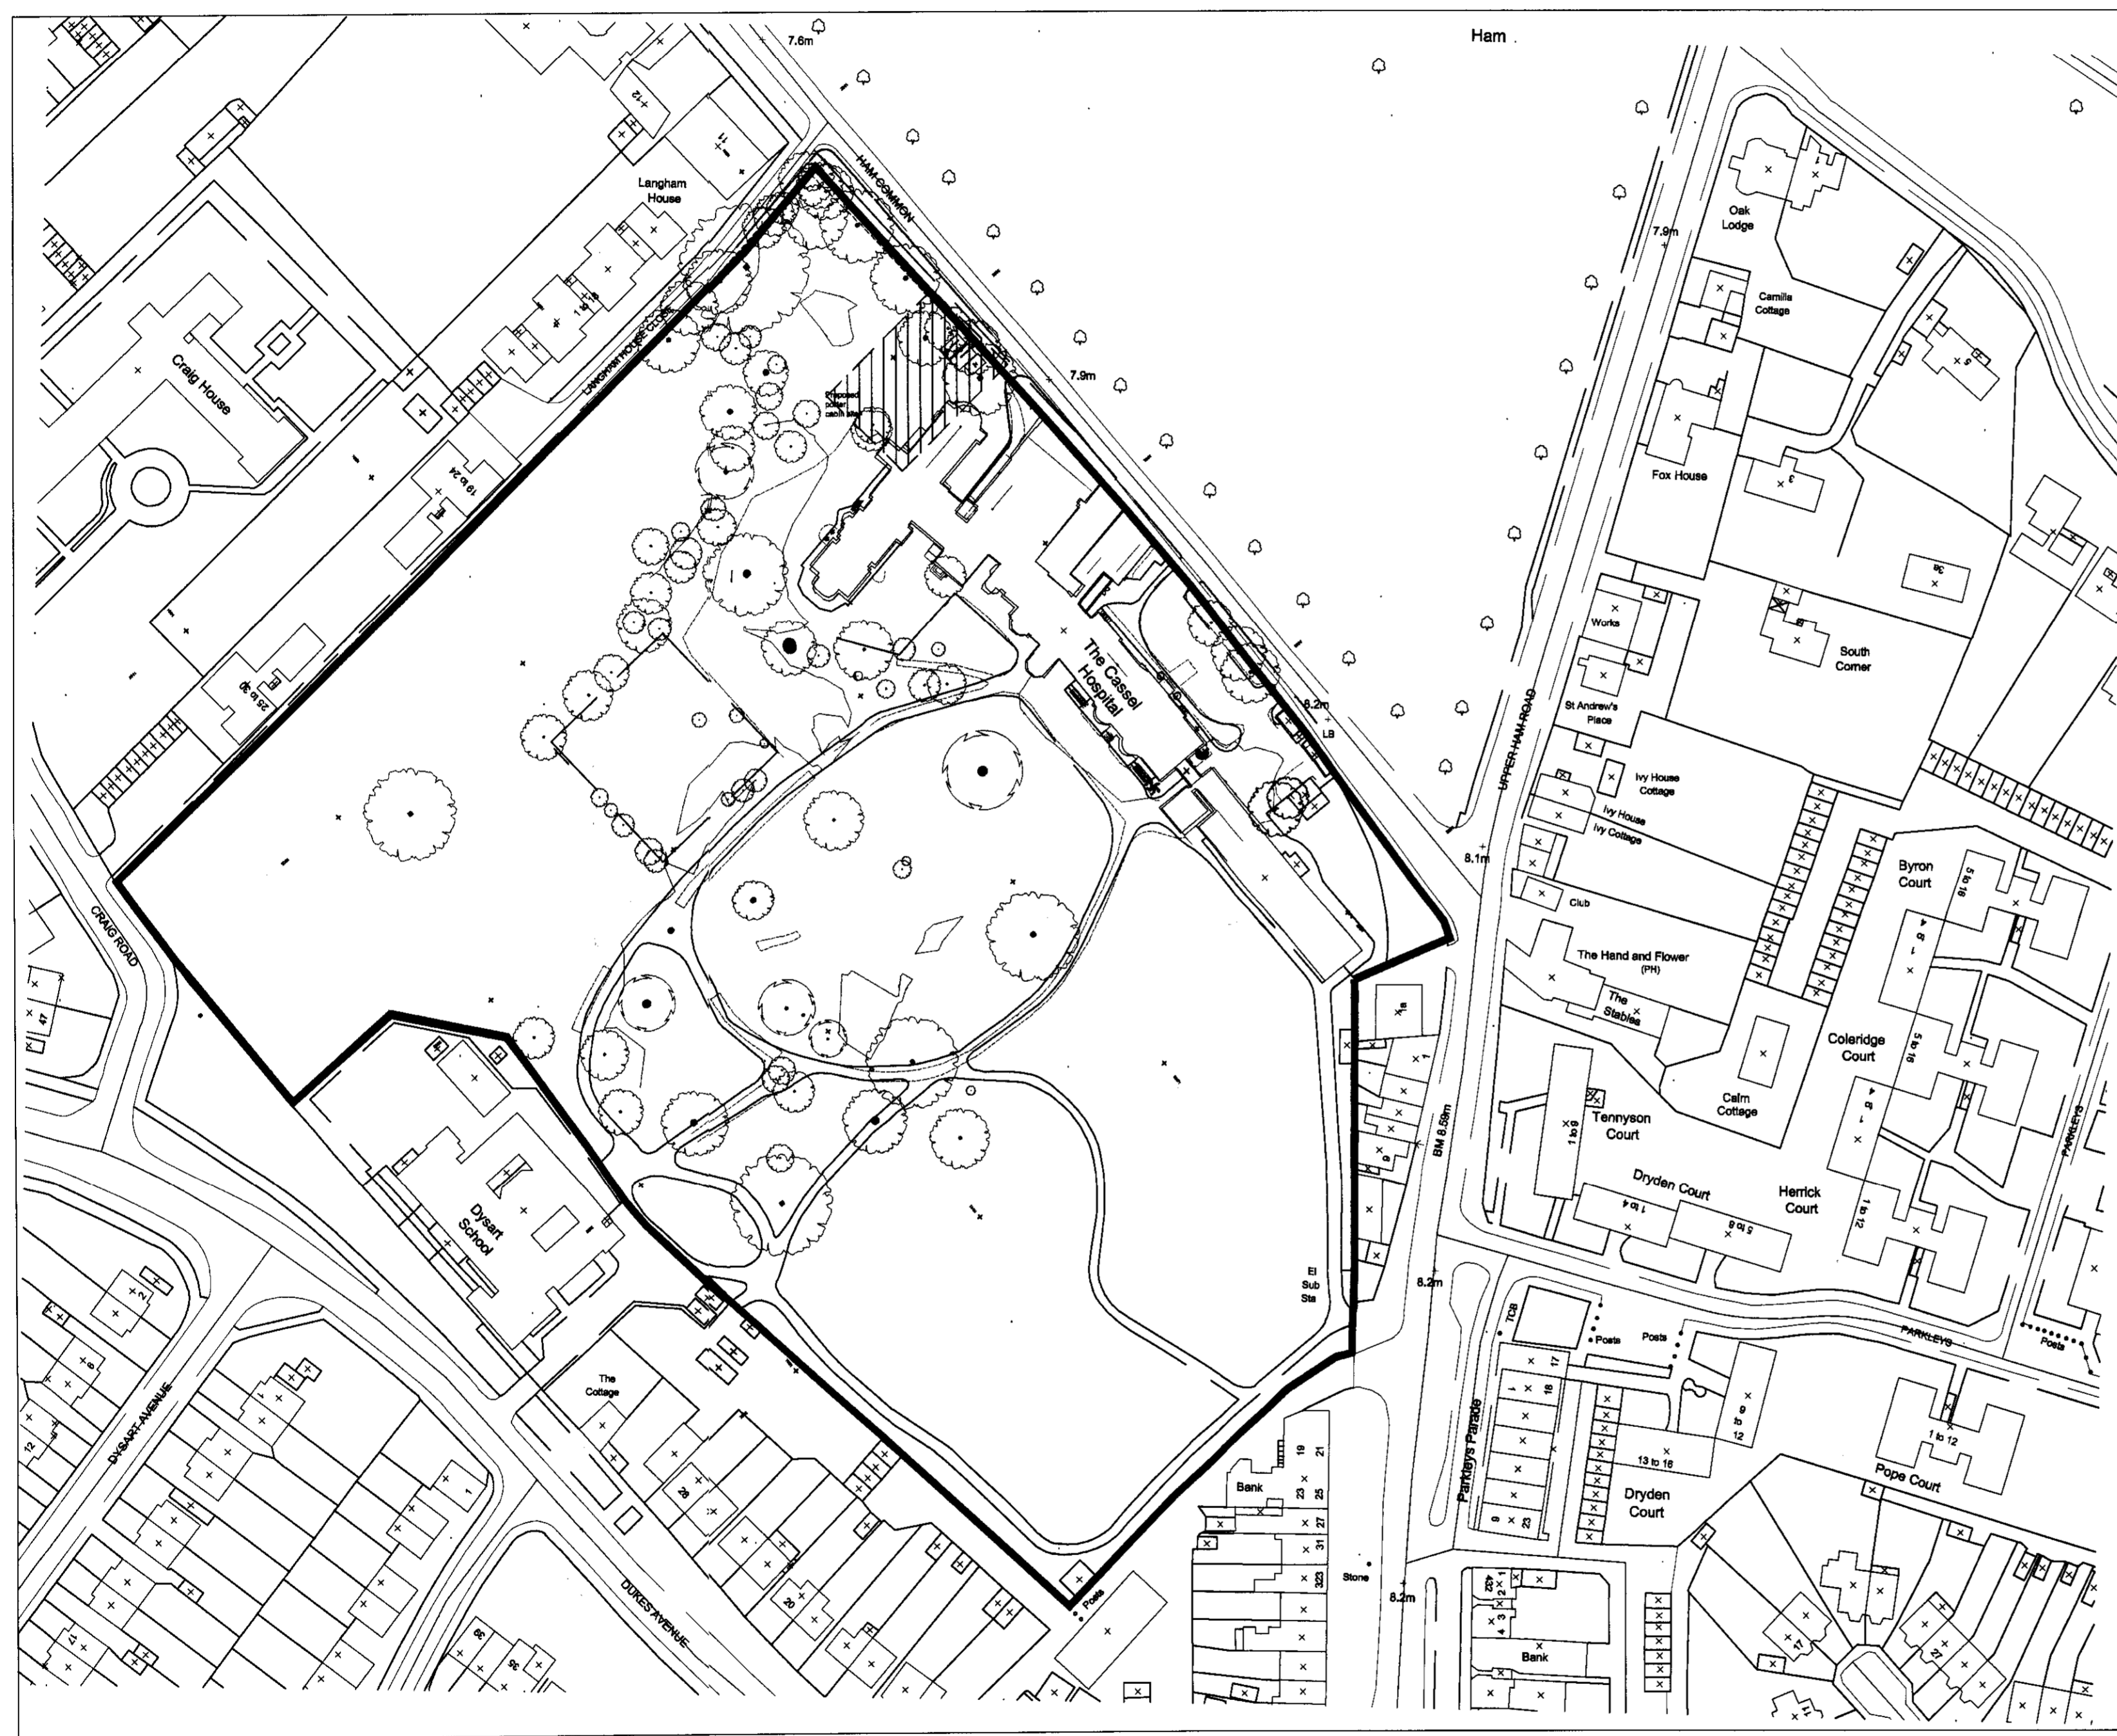

06/2006 9/ FUL

RECEIVED
 8 JUN 2006
 PLANNING

ref	revision	date	drawn	checked
-----	----------	------	-------	---------

Capita Norman + Dawbarn
 1 Procter Street London WC1V 6DW
 T +44 (0)20 7421 1460 F +44 (0)20 7421 1461
 www.cnd.co.uk mail@cnd.co.uk

Architects + Engineers

client: West London Mental Health NHS Trust

**project title: Casell Hospital
 Relocation of space from old day unit**

**drawing title: Proposed Site Plan
 Contractors Compound
 Porter Cabin**

drawn by: ab date: 06.06.06 scale: 1 : 1000 @ A1

checked by: date: authorised by: date:

Issue status: design BofQ construction record

drawing number: **2346.1/A/050/003** revision:

This drawing may not be used or reproduced without written consent. No dimensions to be scaled from this drawing. Copyright design and patents act 1988 Copyright reserved NDF A1L

XC:\Projects\0000_01\Drawings\