

South Elevation

East Elevation



North Elevation


Level 8.200

Level 4.950


Level 1.200

Level 0.000

Level -2.100

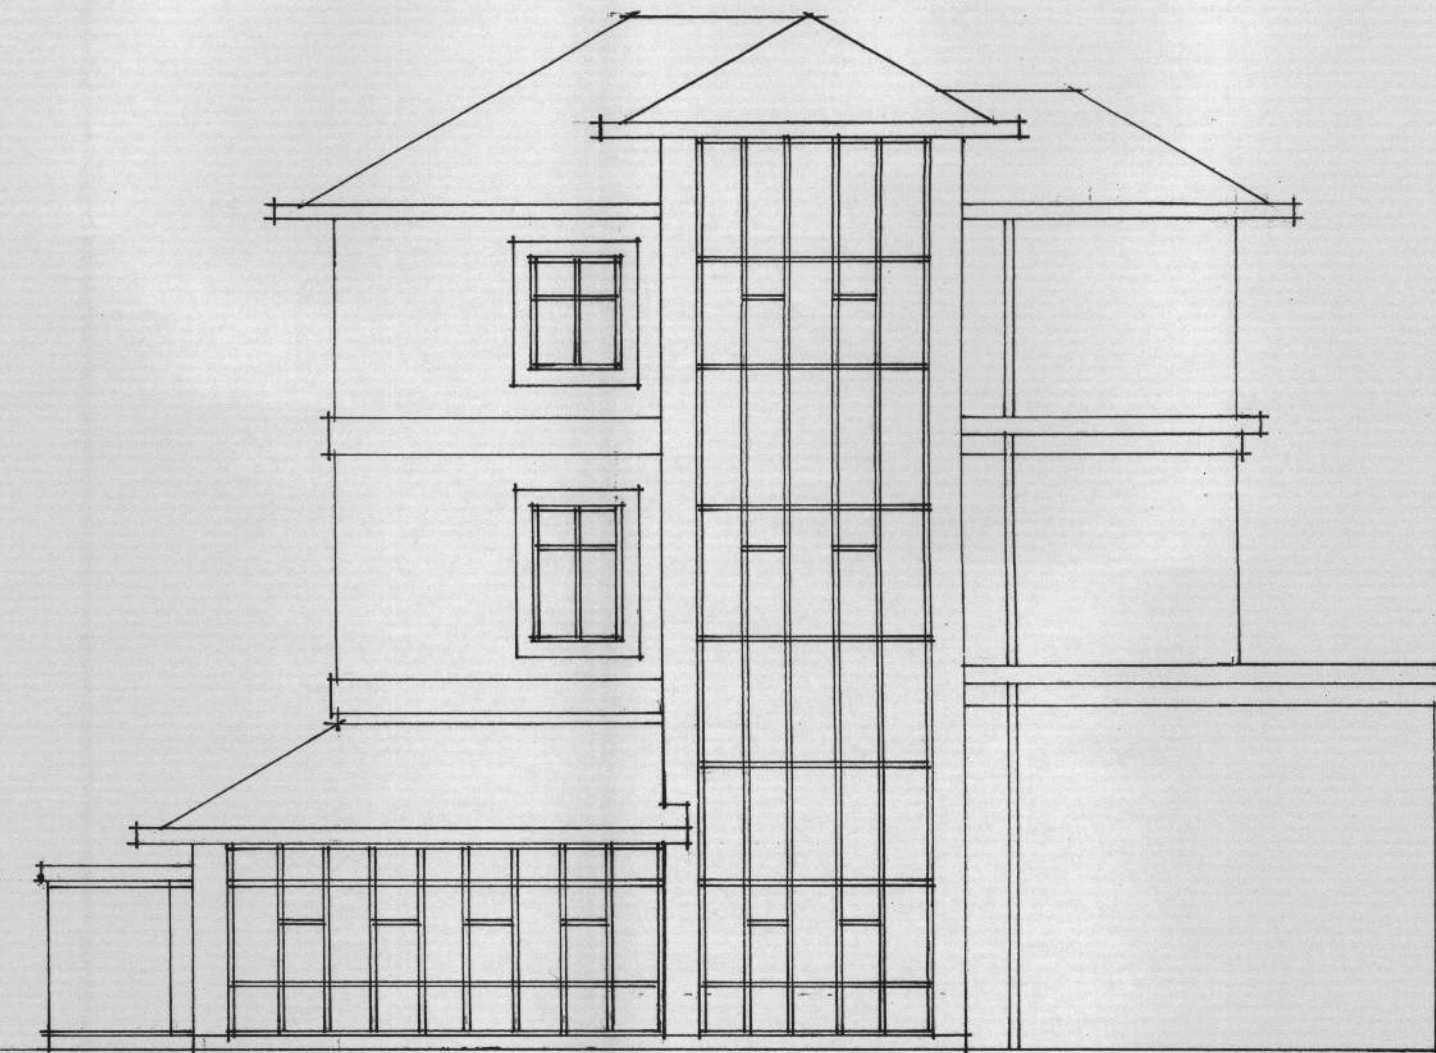

West Elevation

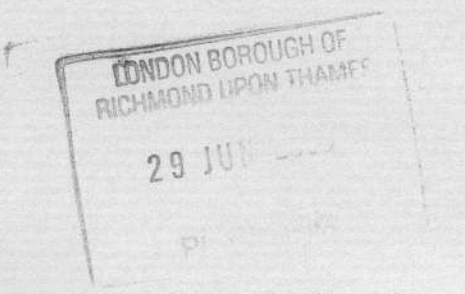

Site
8 Waldegrave Road
Teddington
TW11 8LD

Title
Demolition of the existing and the erection of new Business Units of varying sizes.

Proposal
Building "E" General Arrangement Elevations

Scale	1 : 100 (@ A1)	Drawing Number
Date	May 2006	13
Job Number	502	

M.M.C.
properties limited
12 Castle Business Village Station Road Hampton TW12 2BX.
T: 020 8979 8555 F: 020 8979 2164 M: info@mmd.co.uk