
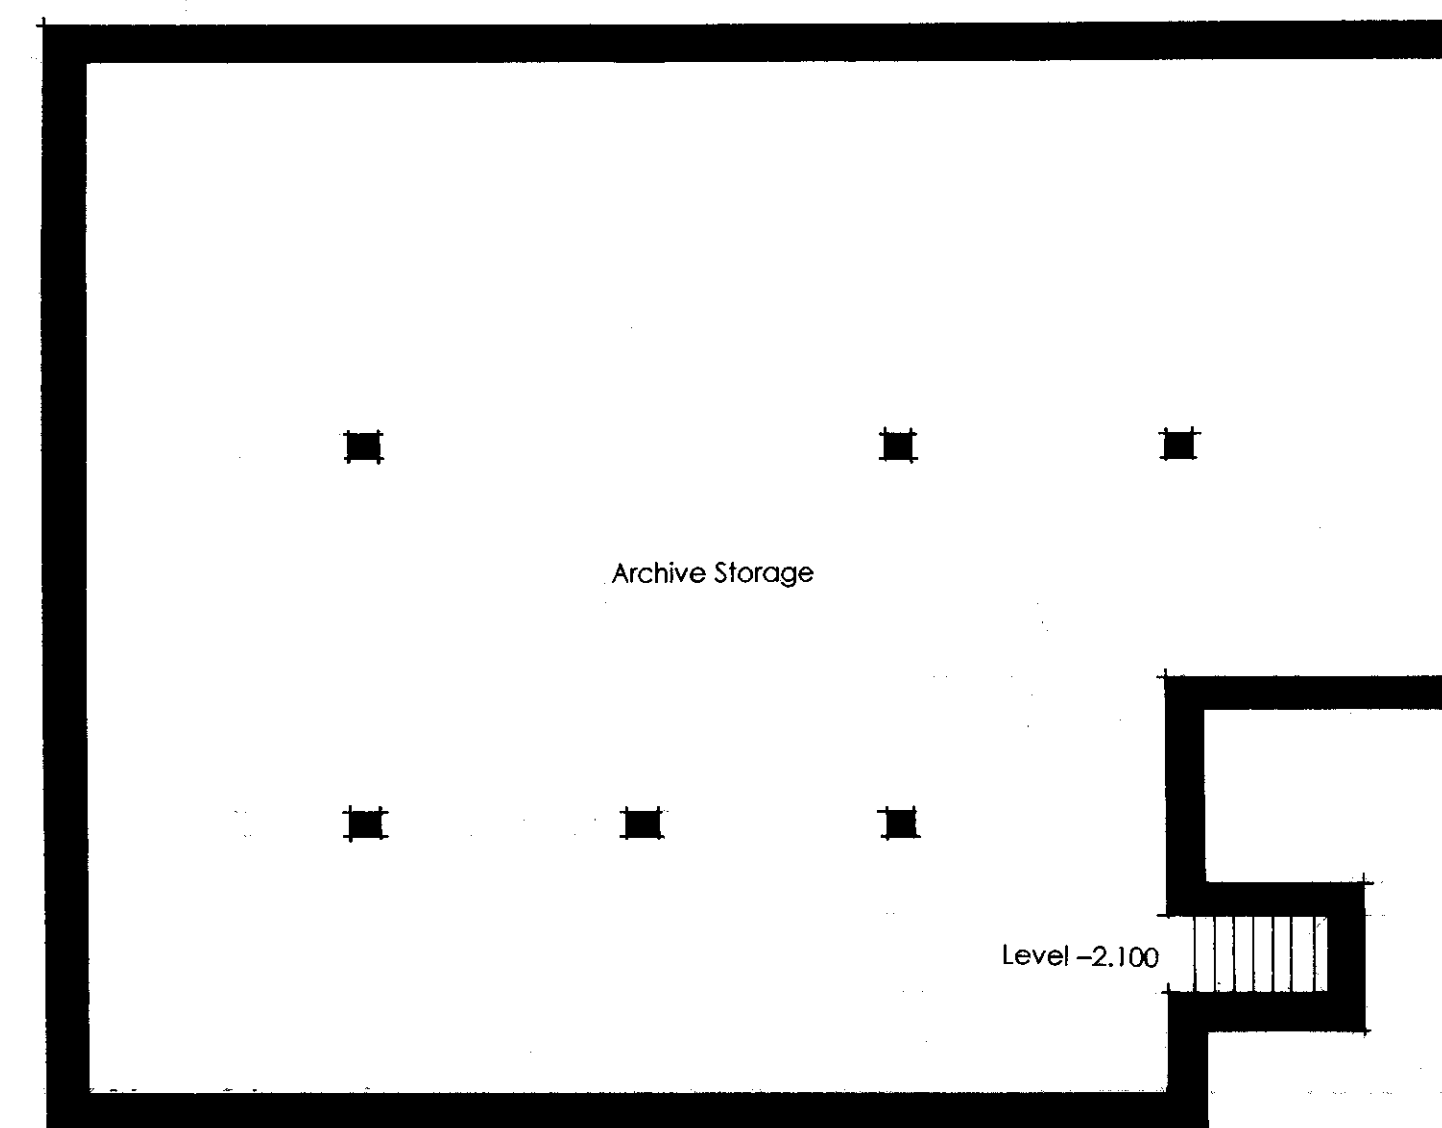


Building to be constructed open plan to give flexible accommodation to suit occupier's needs.  
For indicative fitting out see Building "A", unit 26 on drawing number 4.

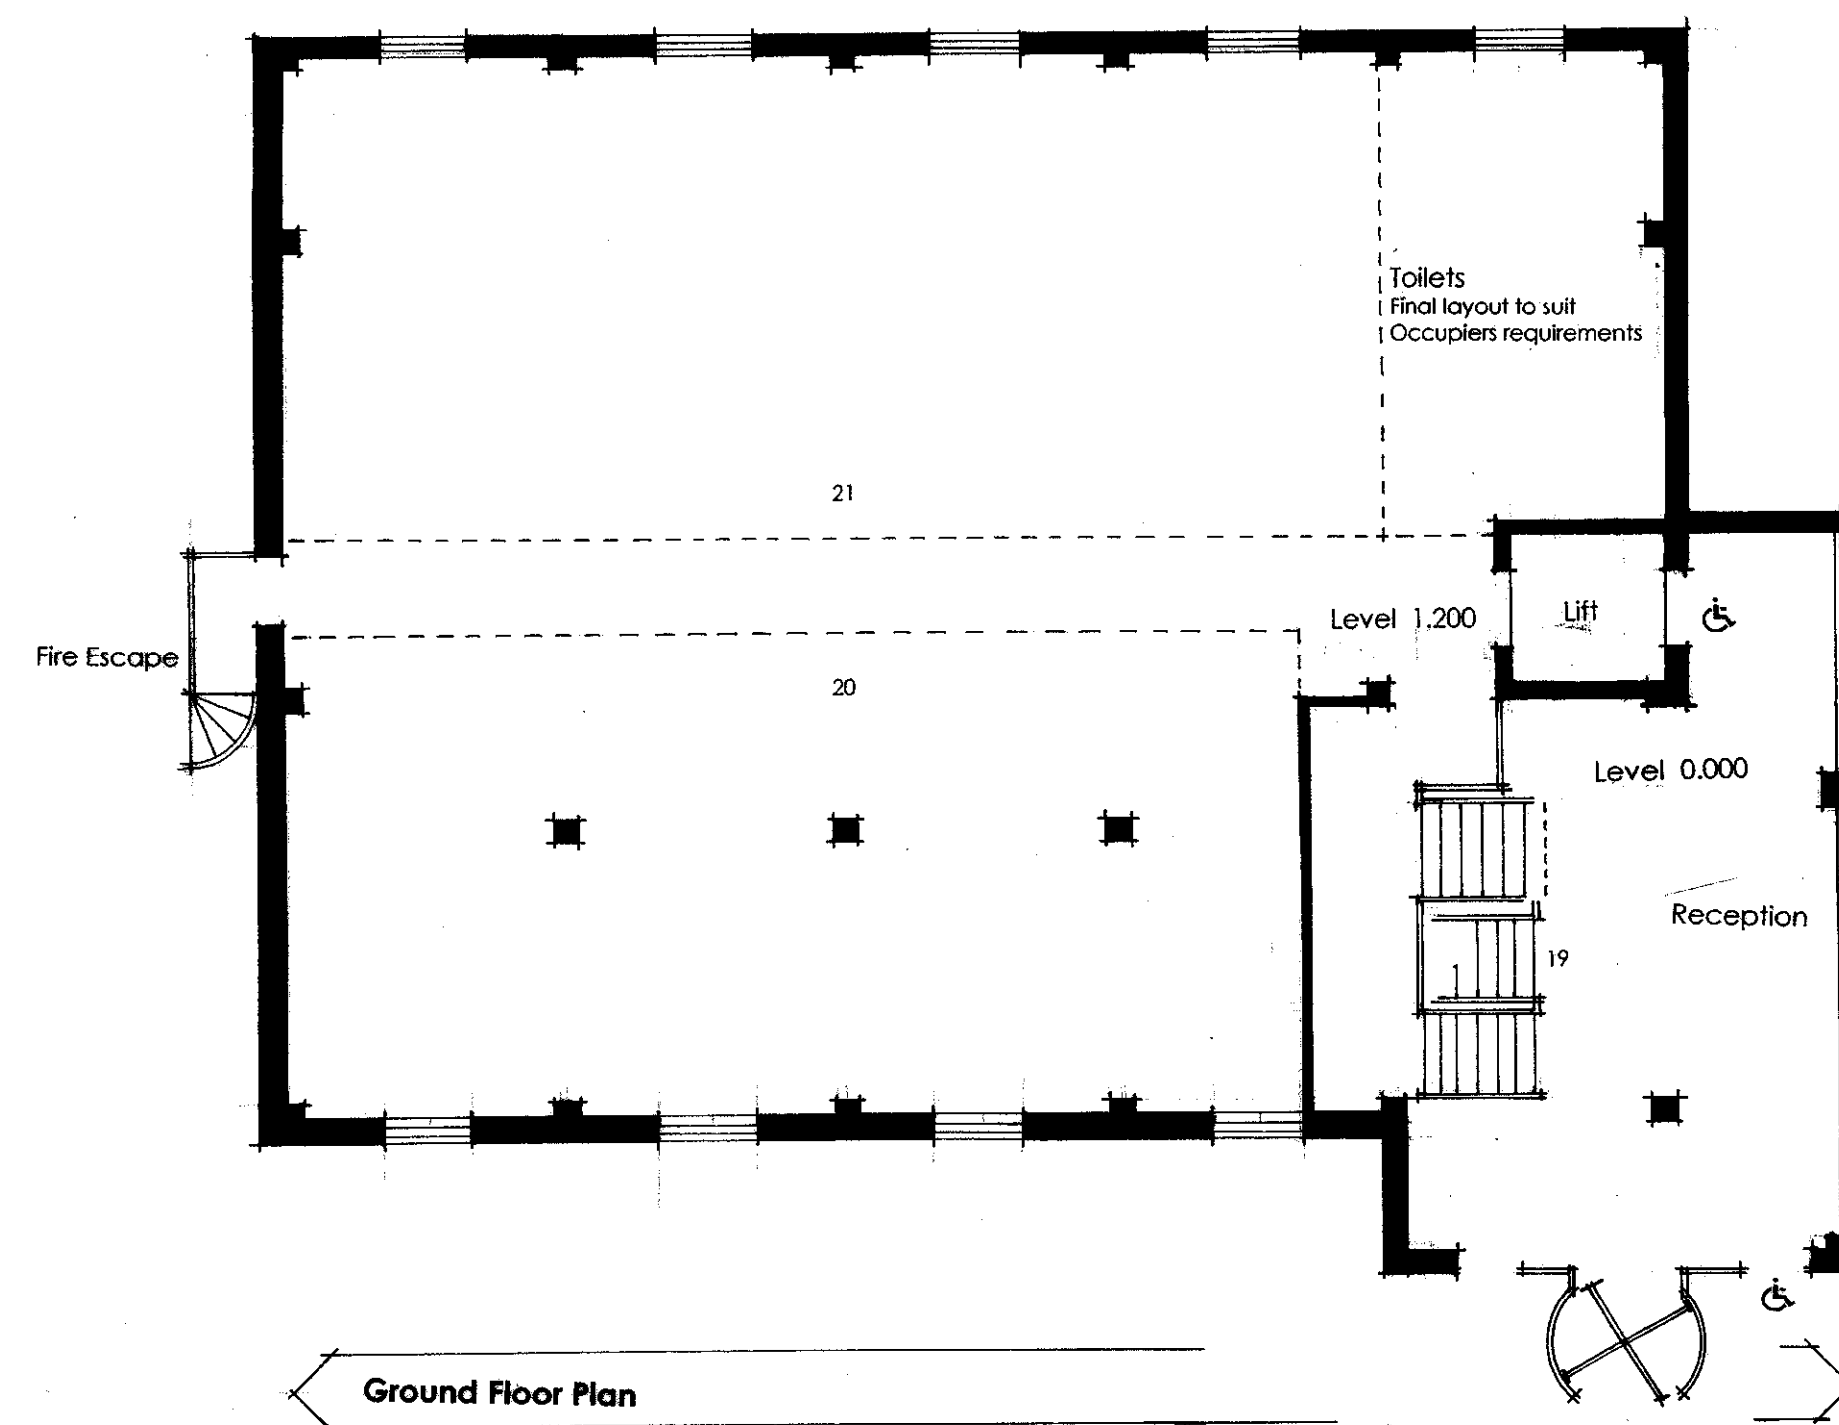

Site  
8 Waldegrave Road  
Teddington  
TW11 8LD

Title  
Demolition of the existing and the erection of new Business Units of varying sizes.

Proposal  
Building "E" General Arrangement Floor Plans

Scale	May 2006	Drawing Number
Date	1 : 100 (@ A1)	12
Job Number	502	

**M.M.C.**  
propositions limited

12, Castle Business Village Station Road Hampton TW12 2BX.  
T: 020 8979 8555 F: 020 8979 2164 M: info@mml.co.uk