

North Elevation (towards no. 17)


West Elevation

South Elevation


East Elevation

Building to be constructed open plan to give flexible accommodation to suit occupier's needs.
For indicative fitting out see Building "A", unit 26 on drawing number 4.


Stairs and toilet accommodation to suit occupiers requirements.

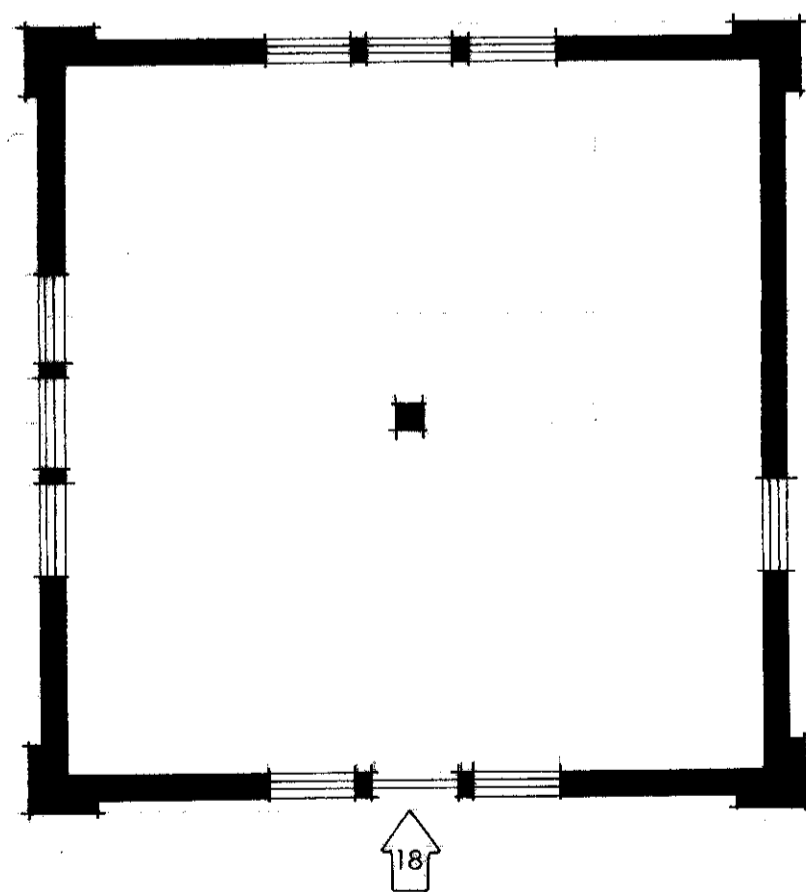


Ground Floor Plan

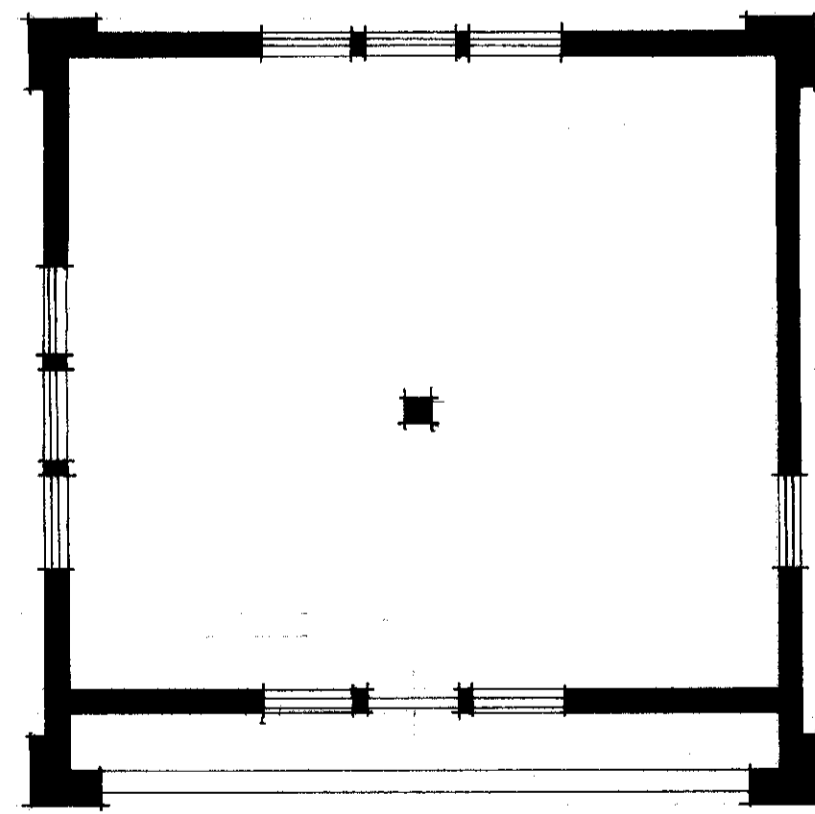

First Floor Plan

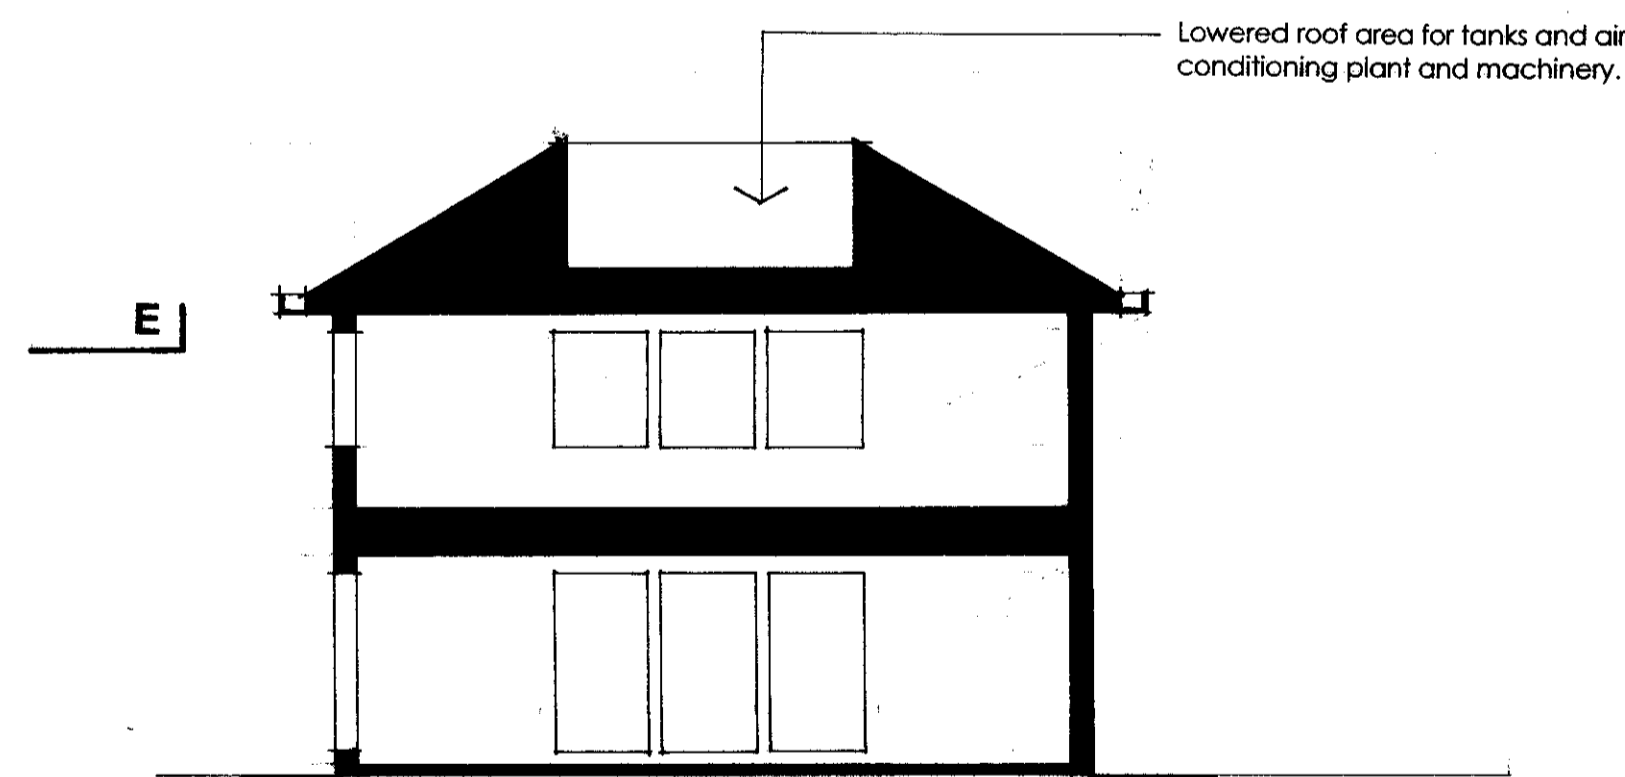

Section E - E

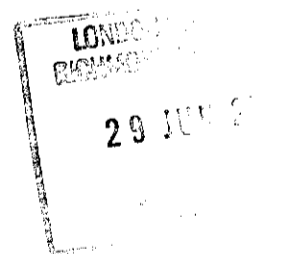

Site
8 Waldegrave Road
Teddington
TW11 8LD

Title
Demolition of the existing and the erection of new Business Units of varying sizes.

Proposal
Building "D" General Arrangement
Floor Plans & Elevations

Scale 1 : 100 (@ A1)

Date May 2006

Job Number 502

Drawing Number

11

M. M. Cox
properties limited

12 Castle Business Village Station Road Hampton TW12 2BX.
T:- 020 8979 8555 F:- 020 8979 2164 M:- info@mmsci.co.uk