


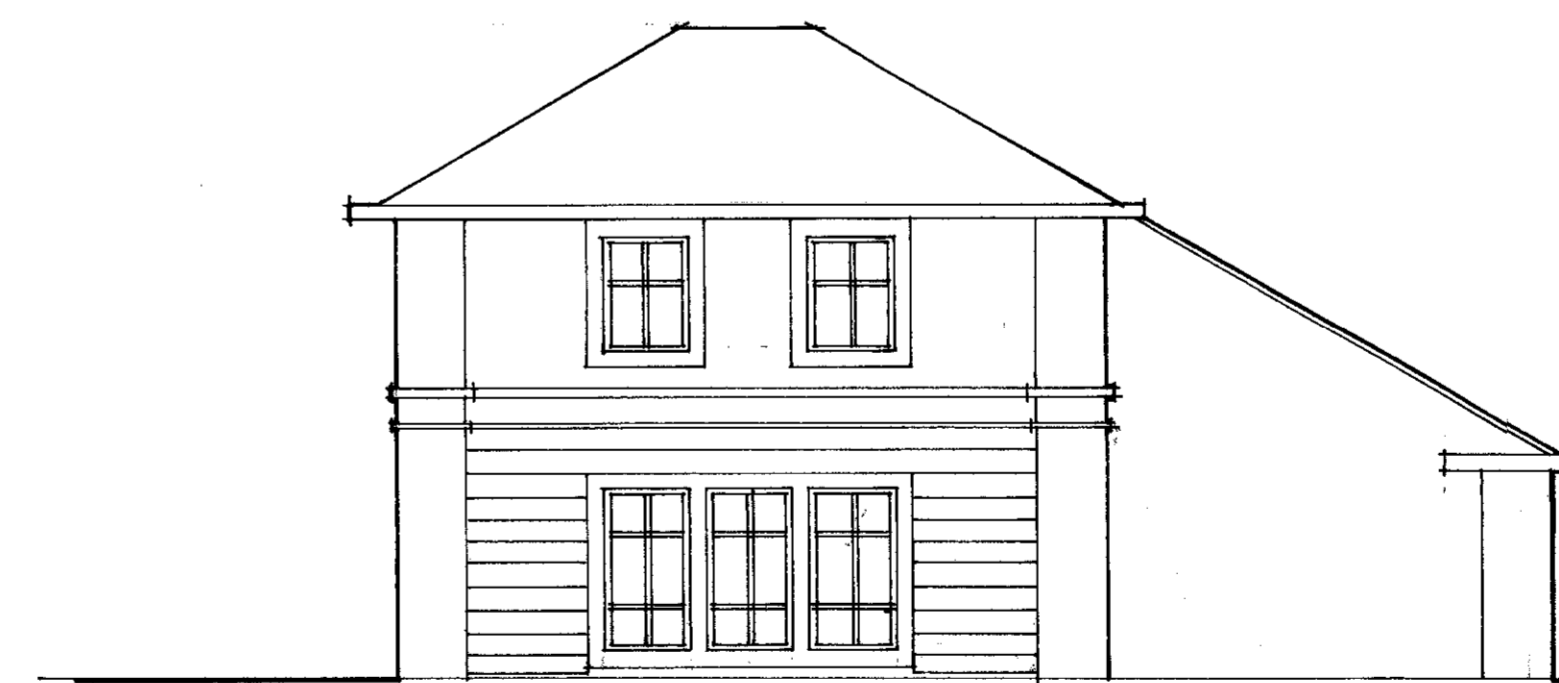

North Elevation (to 50 Waldegrave Road - garage)



West Elevation



South Elevation
(see also drawing number 14)



Site	
8 Waldegrave Road Teddington TW11 8LD	
Title	
Demolition of the existing and the erection of new Business Units of varying sizes.	
Proposal	
Building "C" General Arrangement Elevations - sheet 2	
Scale	1 : 100 (@ A1)
Date	May 2006
Job Number	502
Drawing Number	
10	
<small>12 Castle Business Village Station Road Hampton TW12 2BX. T: 020 8979 8555 F: 020 8979 2164 M: info@mmcl.co.uk</small>	