



Ground Floor Plan

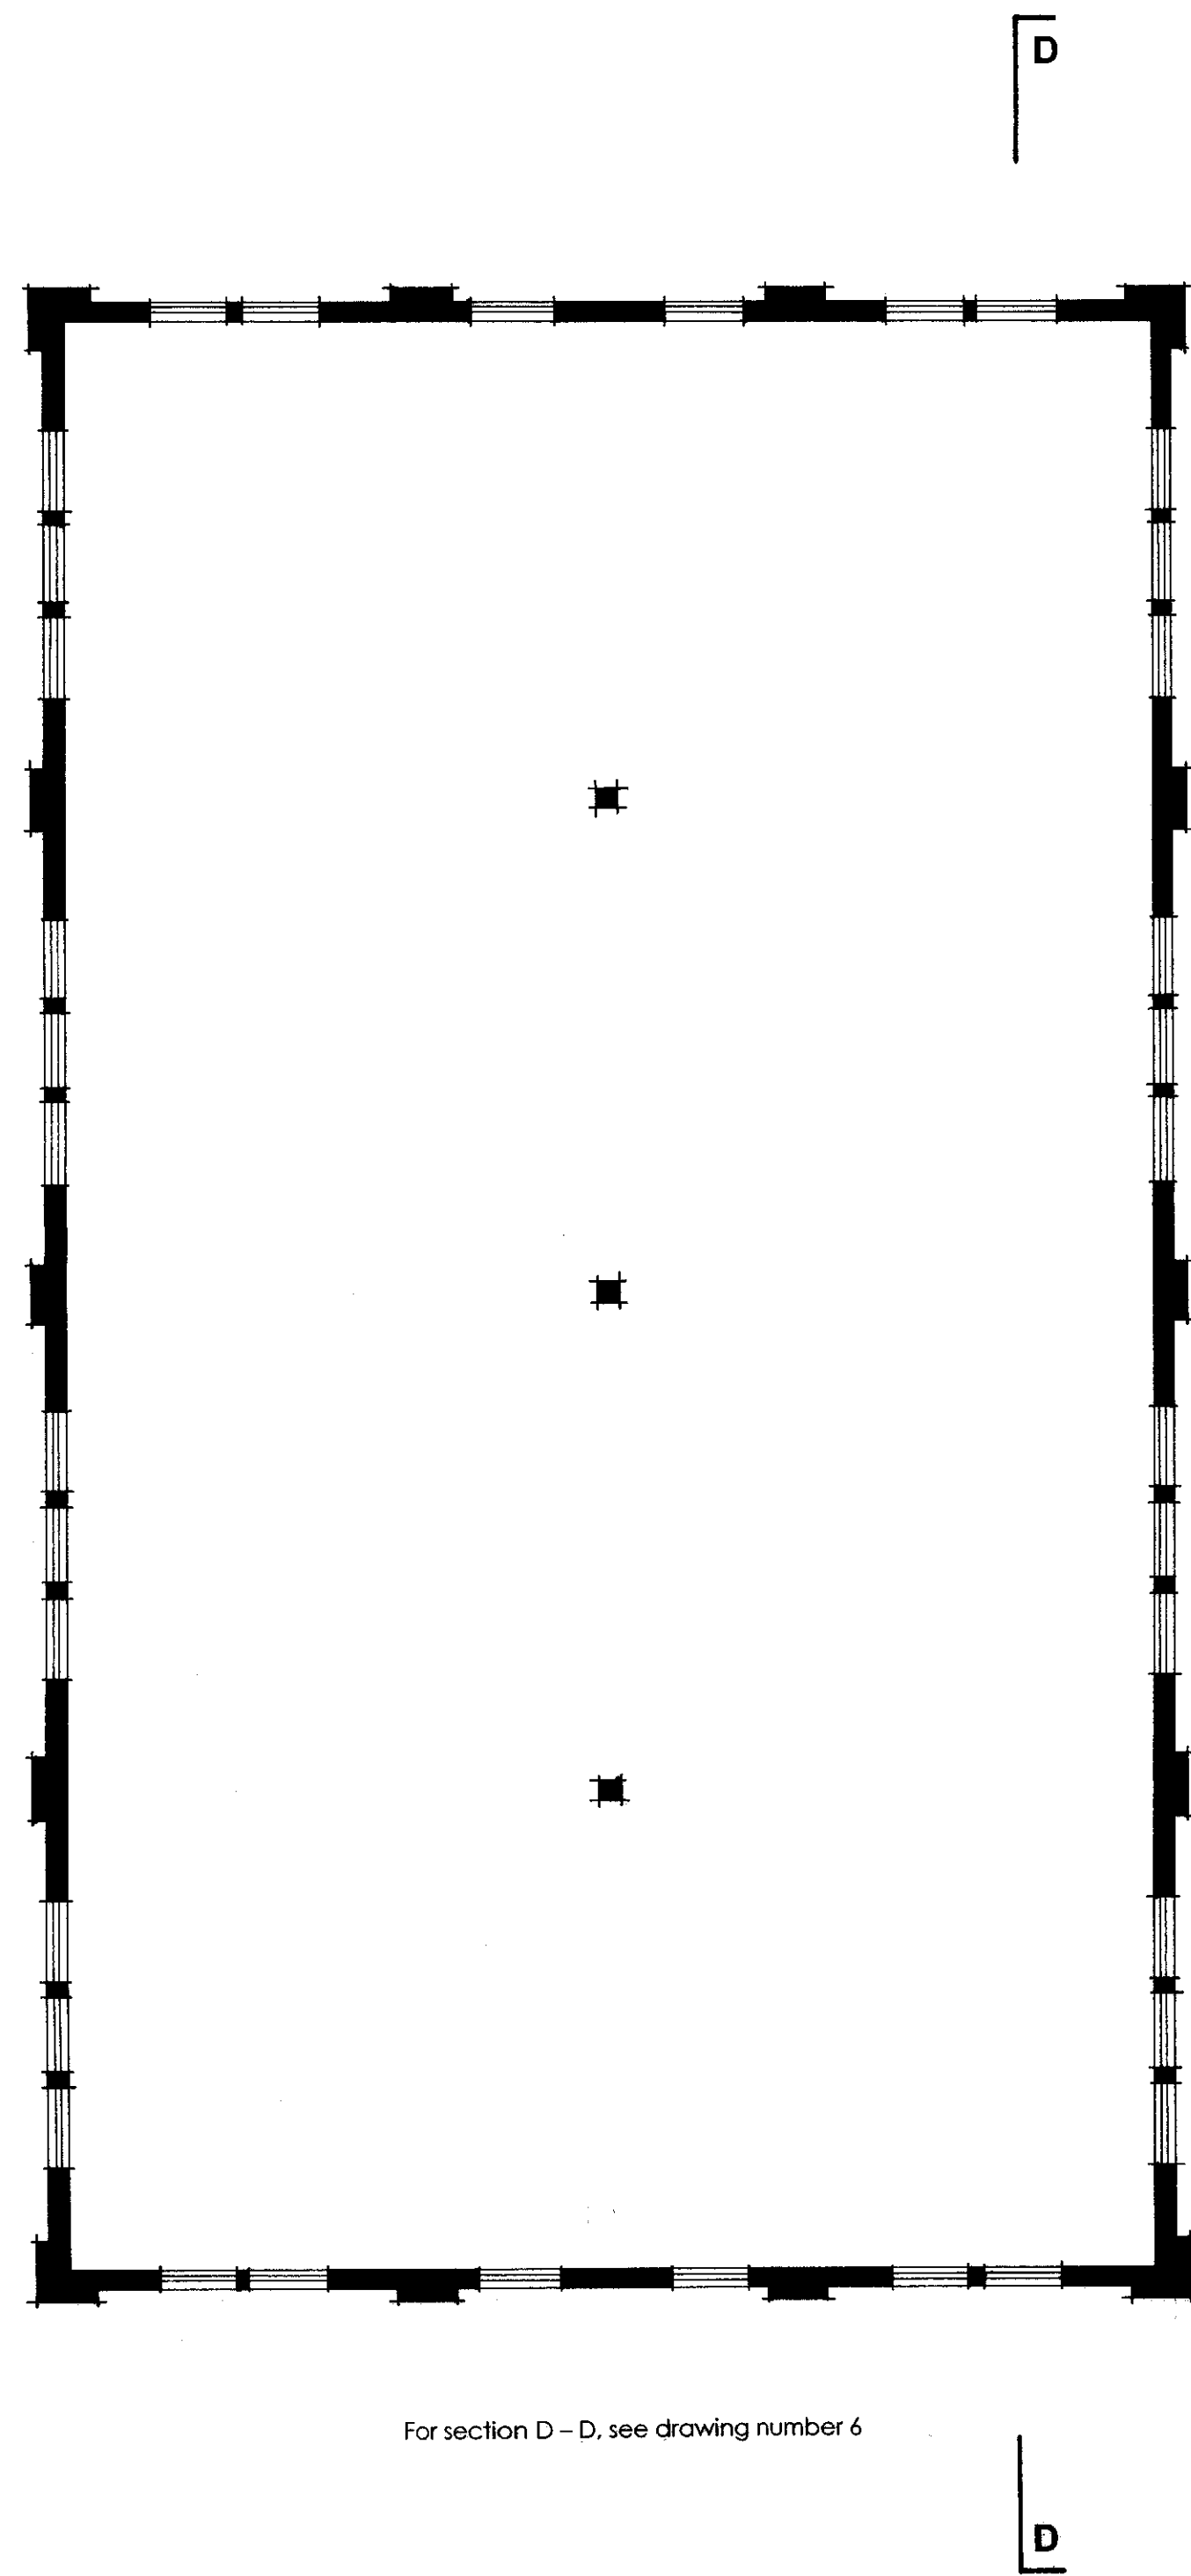

First Floor Plan

For section D - D, see drawing number 6

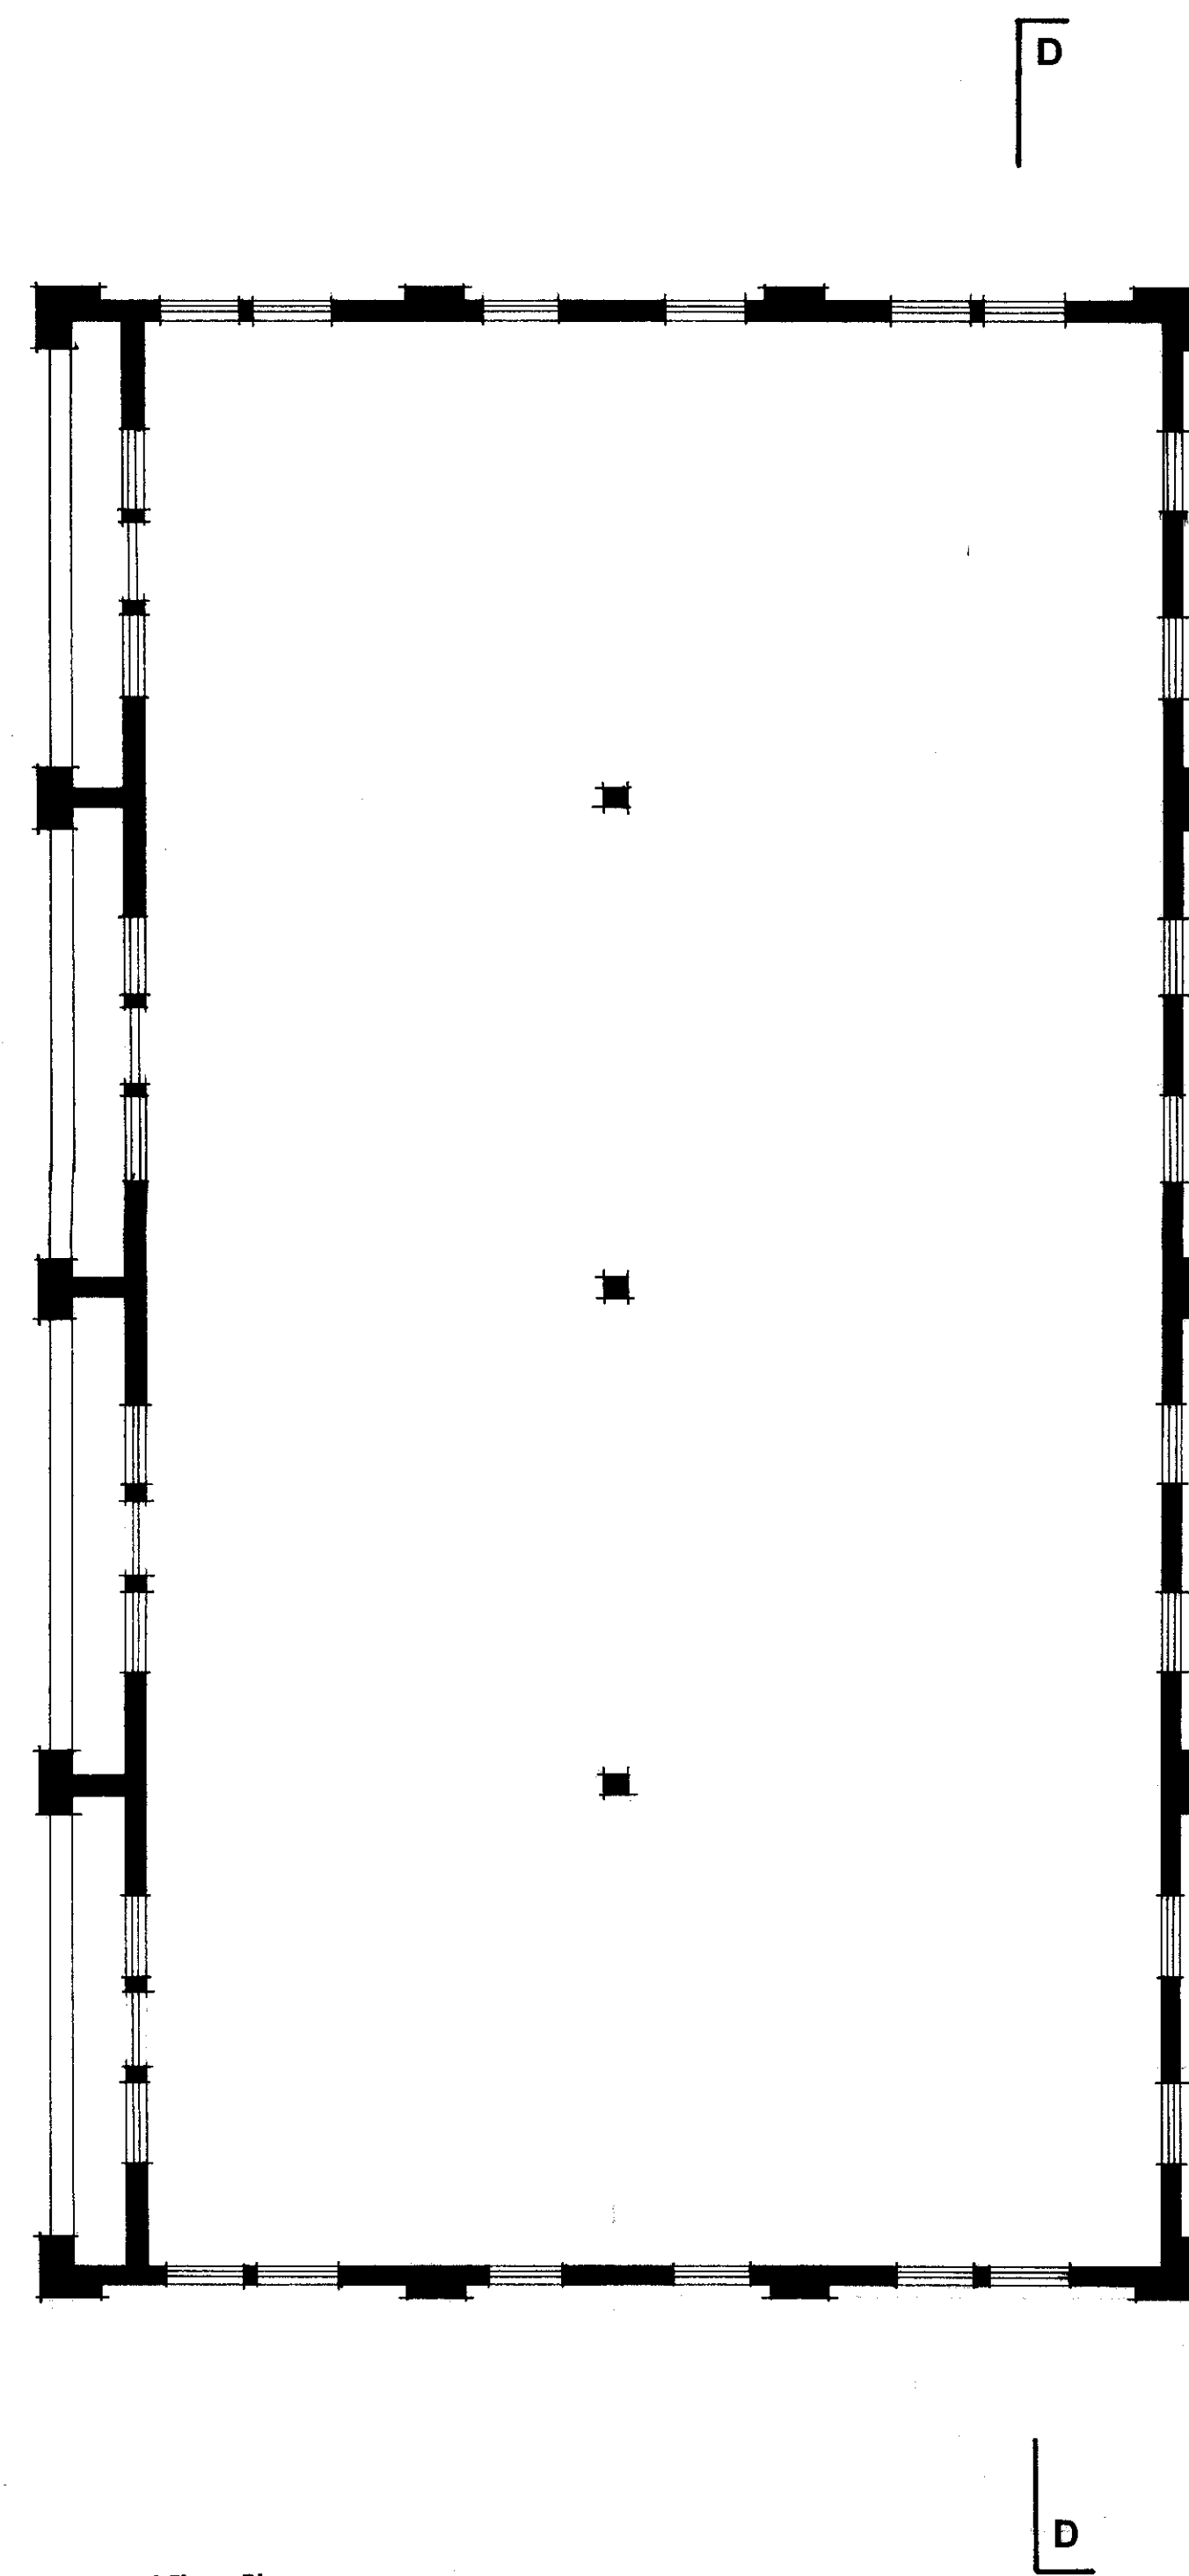

Second Floor Plan

All buildings to be constructed open plan to give flexible accommodation and range of sizes to suit occupier's needs.  
For indicative fitting out see Building "A", unit 26 on drawing number 4.

Site  
8 Waldegrave Road  
Teddington  
TW11 8LD

Title  
Demolition of the existing and the erection of new Business Units of varying sizes.

Proposal  
Building "B" General Arrangement Floor Plans

Scale 1 : 100 (@ A1)  
Date May 2006  
Job Number 502

Drawing Number  
**5**