


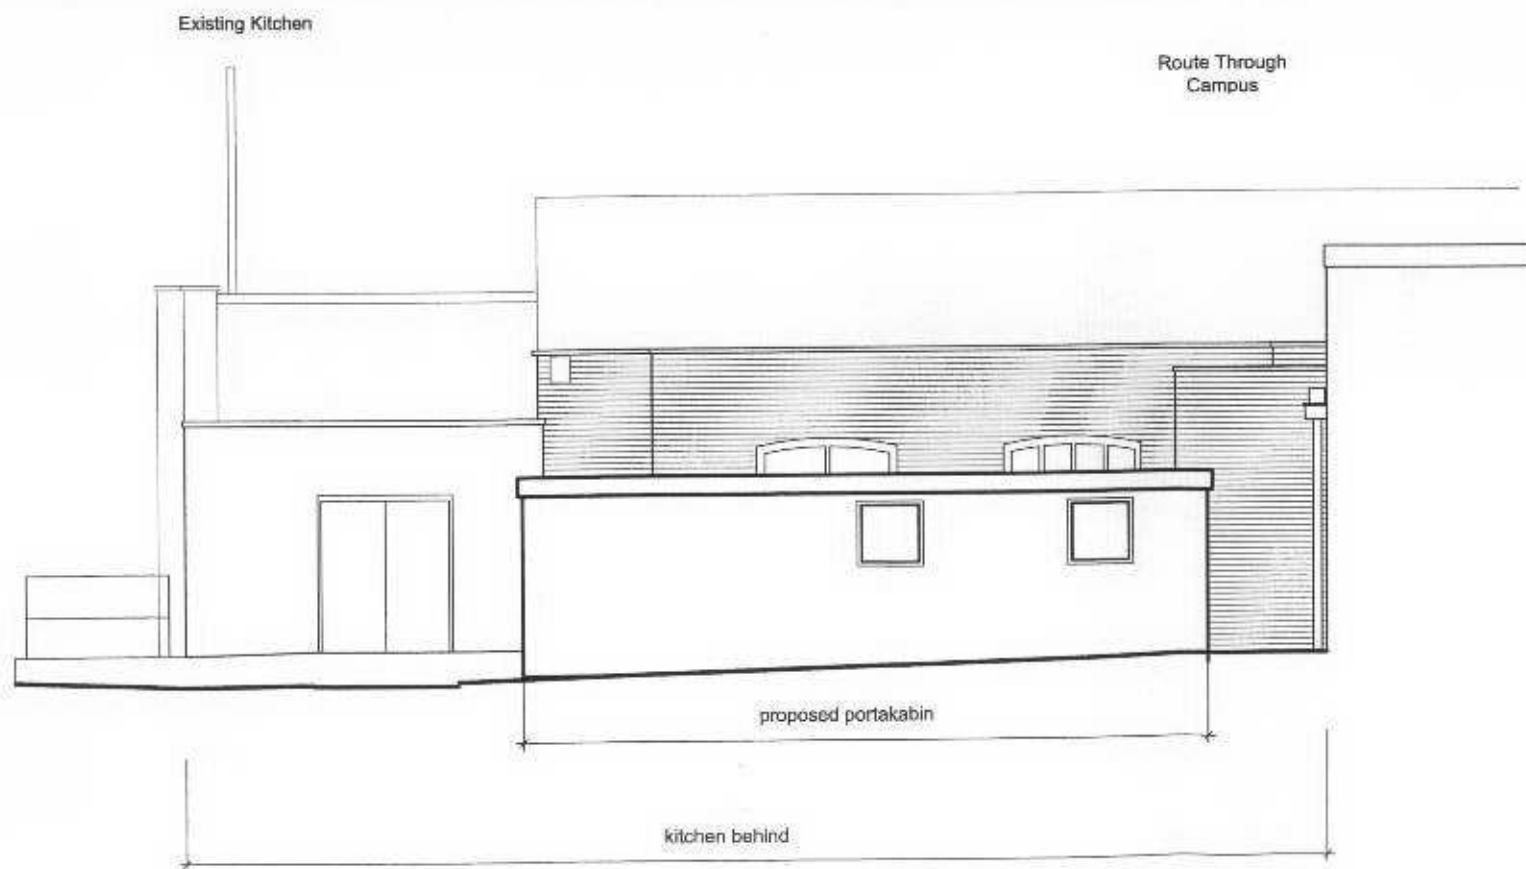

South Elevation



existing theatre behind

RECEIVED
23 JUN 2006
PLANNING

06/2073 / FULL

West Elevation

NOTES	REVISIONS
1. call info. for drawings/permissions planning/conservation layout number 14.01 2. This drawing is not to be scaled. Use figures dimensions only. Detailed site survey to be carried out to establish 3. The architect shall be held of any discrepancies.	REV. BY DATE DESCRIPTION 1. CR 22.05.06 ISSUED FOR PLANNING

RIVINGTON STREET STUDIO ARCHITECTURE
54 RIVINGTON STREET LONDON EC2A 3DN TELEPHONE 020 7730 8441 FAX 020 7730 4248 email rsl@rsl.co.uk

job no. St Mary's College CCGA Accommodation

drawing title Proposed south and west elevations

drawn by CR

job no. 448E

drawing no.

14.01

date June 06

scale 1:100@A3

revision