



06/2073/FUL

RECEIVED  
23 JUN 2006  
PLANNING

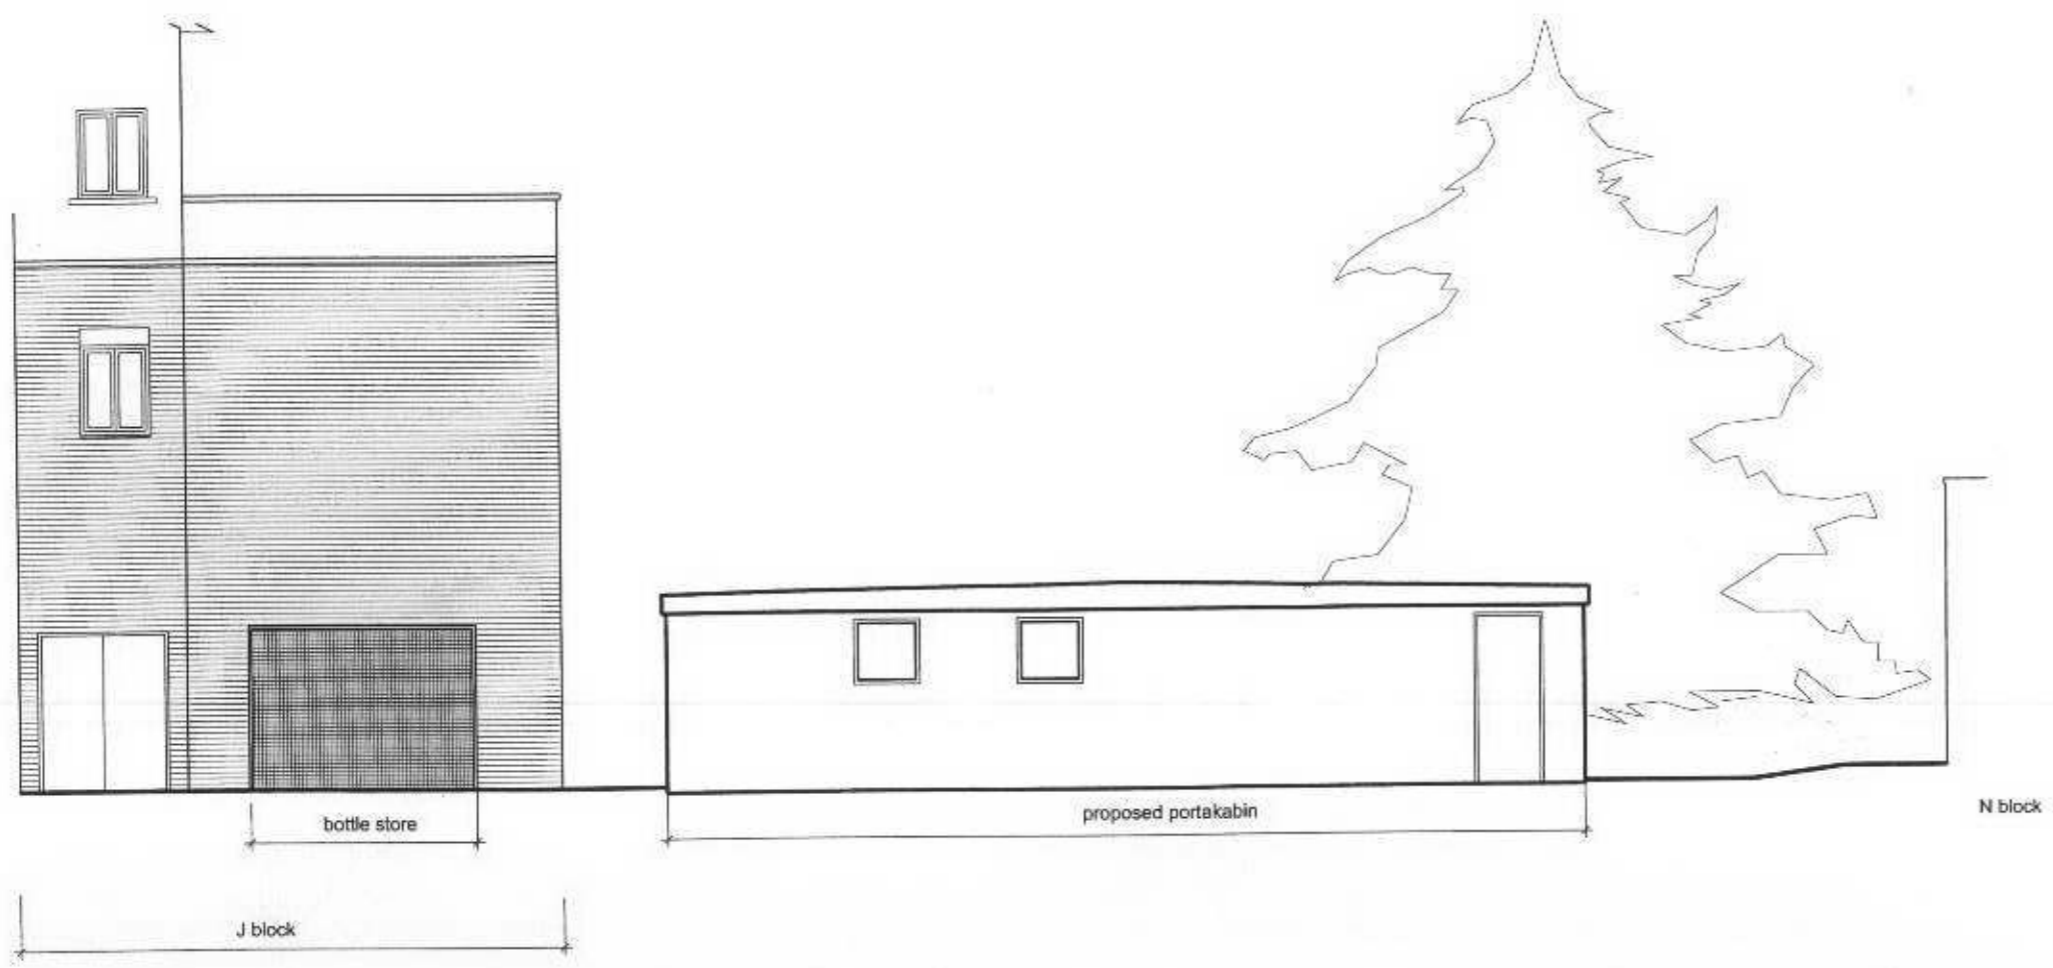

North Elevation

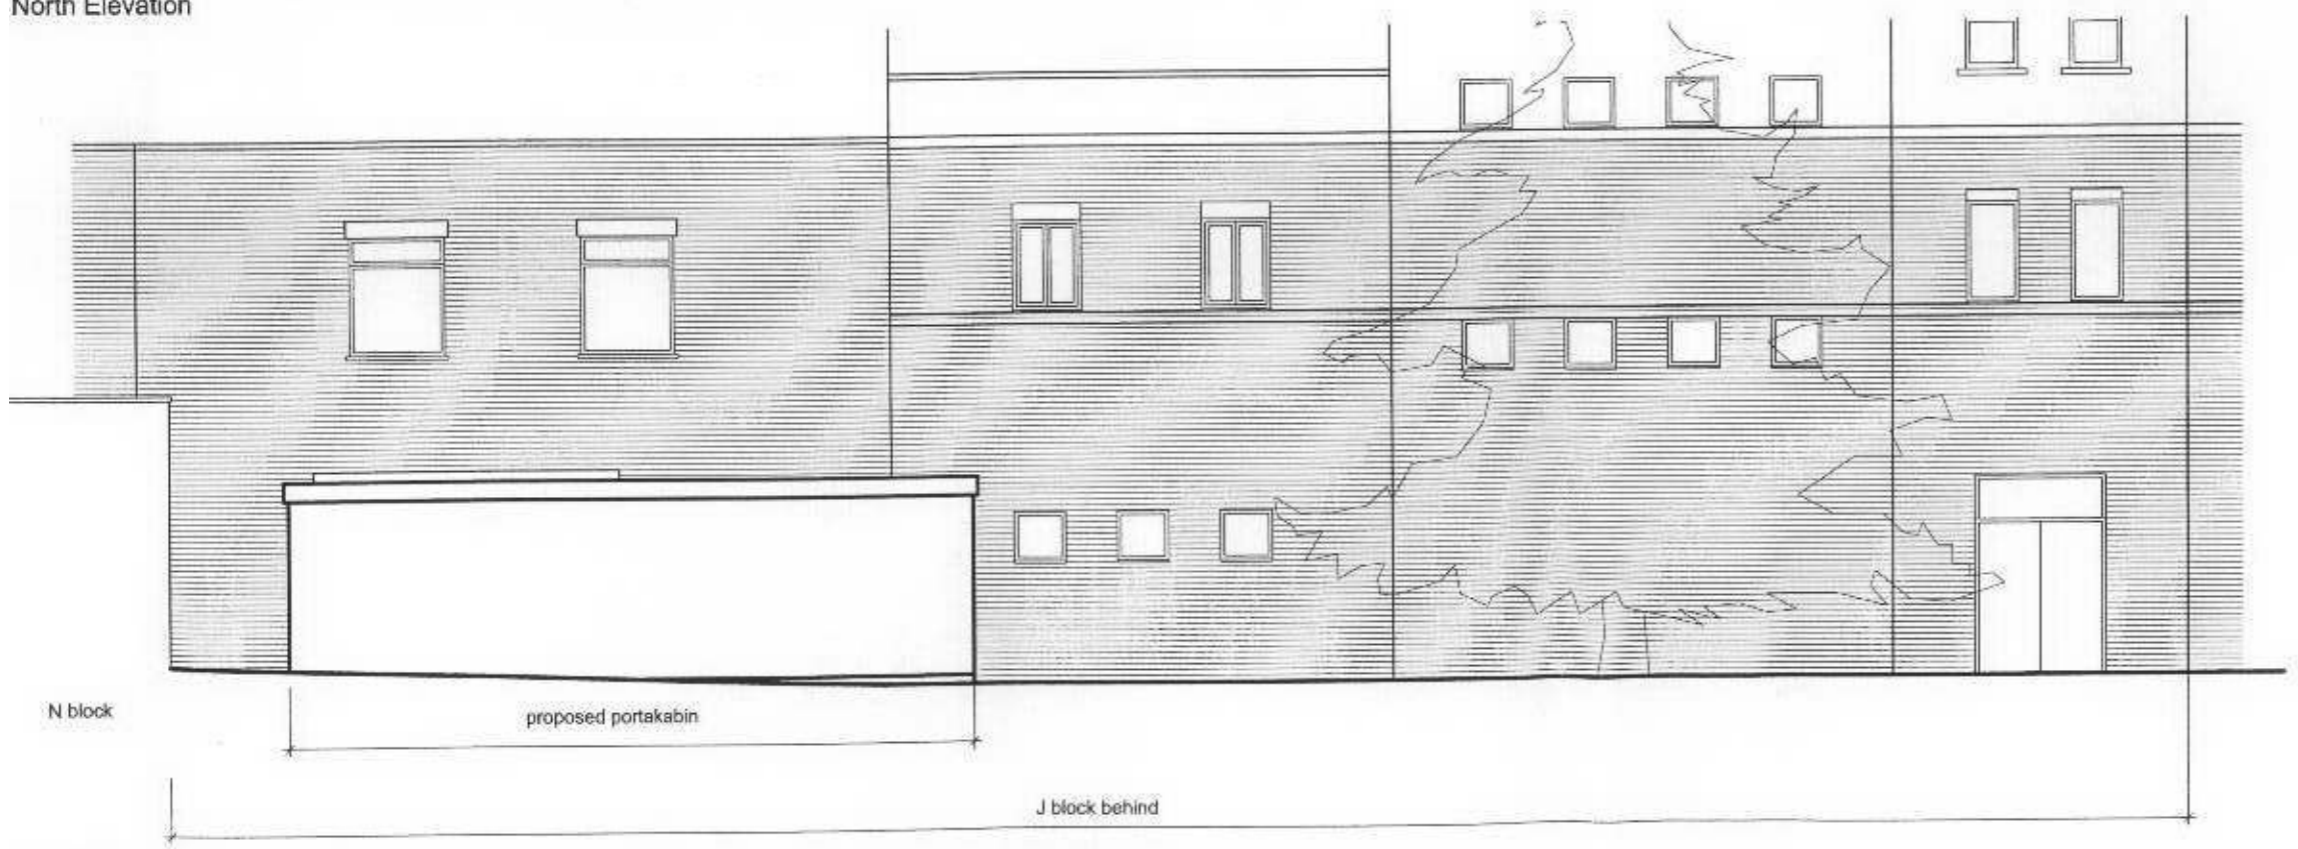

East Elevation

NOTES		REVISIONS	
1.	cad info: file: drawings/Portakabin elevations layout name: 14.02 plot style: R20 standard	no.	date
2.	This drawing is not to be scaled. Use figured dimensions only. Desired site survey to be carried out to establish tolerances. Figured dimensions are in mm. All dimensions shall be verified on site before proceeding with the work. The architect shall be notified of any discrepancies.	1	22.06.06
3.			DESCRIPTION
			ISSUED FOR PLANNING

**RIVINGTON STREET STUDIO ARCHITECTURE**  
 54 RIVINGTON STREET LONDON EC2A 3DN TELEPHONE 020 7730 8945 FAX 020 7720 4881 email rvs@rsva.co.uk

job title: St. Mary's College CCA Accommodation  
 drawing title: Proposed north and east elevations  
 country: CR job no: 448E drawing no: 14.02  
 date: June 06 scale: 1:100@A3 revision: -