


February 2006

06/2/06 FUL

Scale 1:100

Contextural Rear Elevation

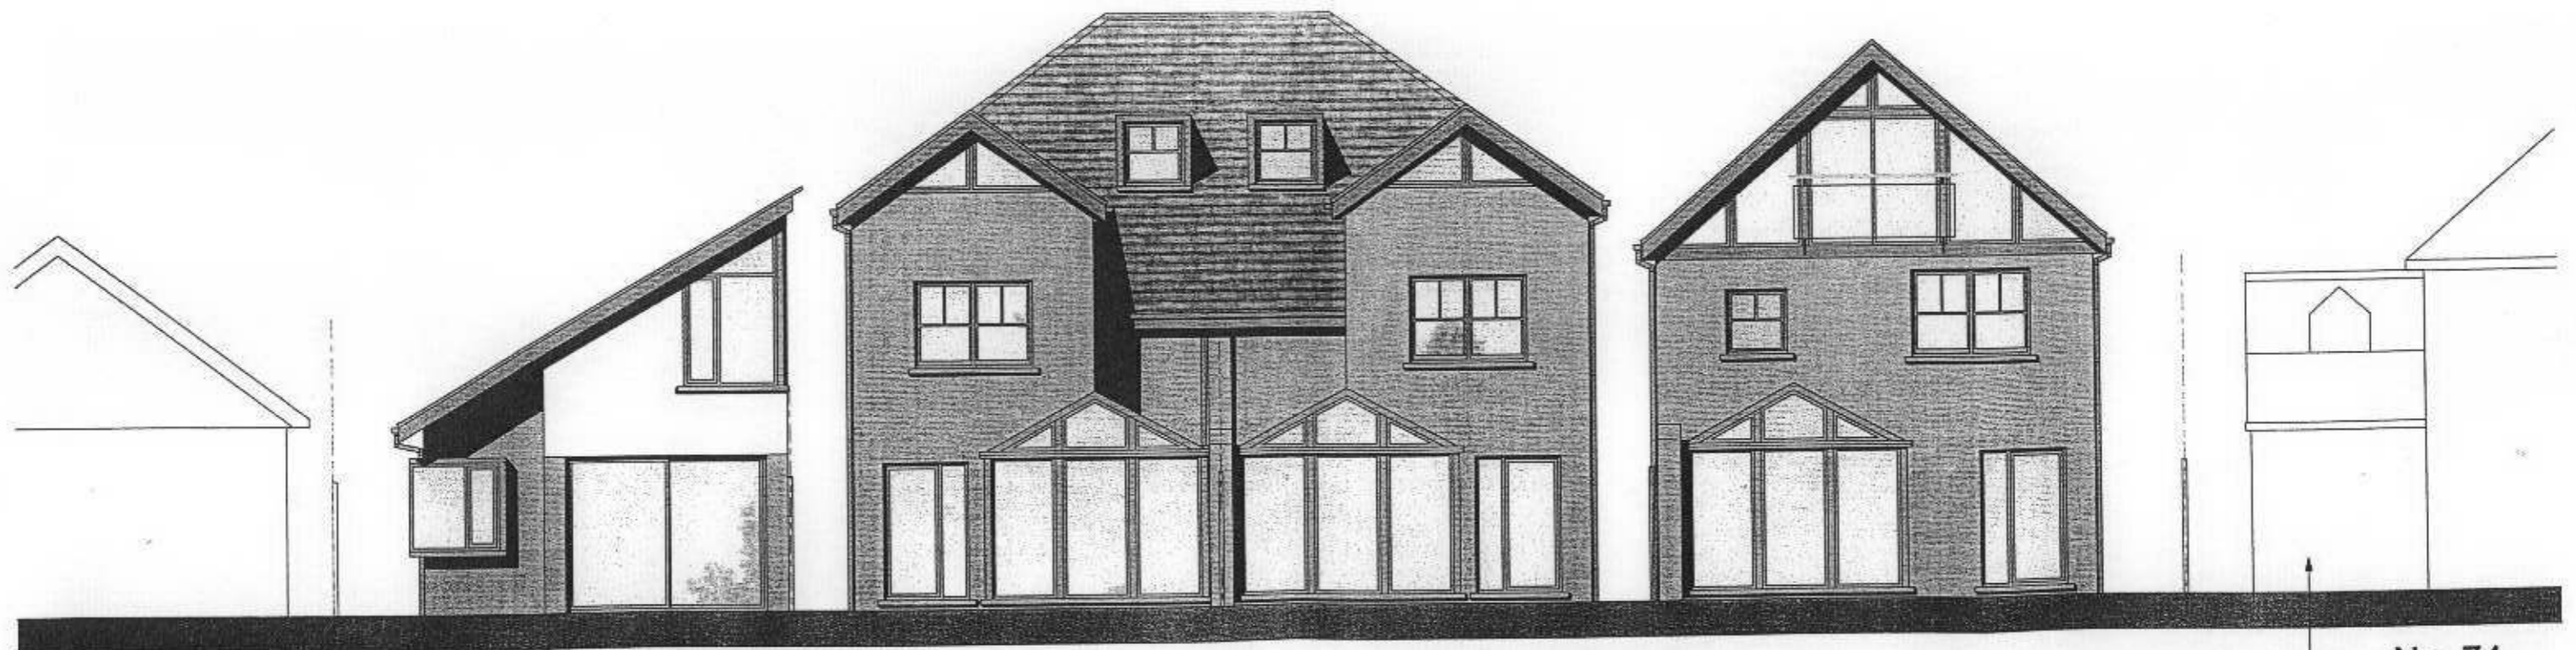

No. 66

Sliding glass doors

No. 74

Existing 2m high fence

New 2 storey extension to no. 74
as shown on drg 74/GA/2