


February 2006

Scale 1:100

06/21/06

Type 1 - Detached Elevations

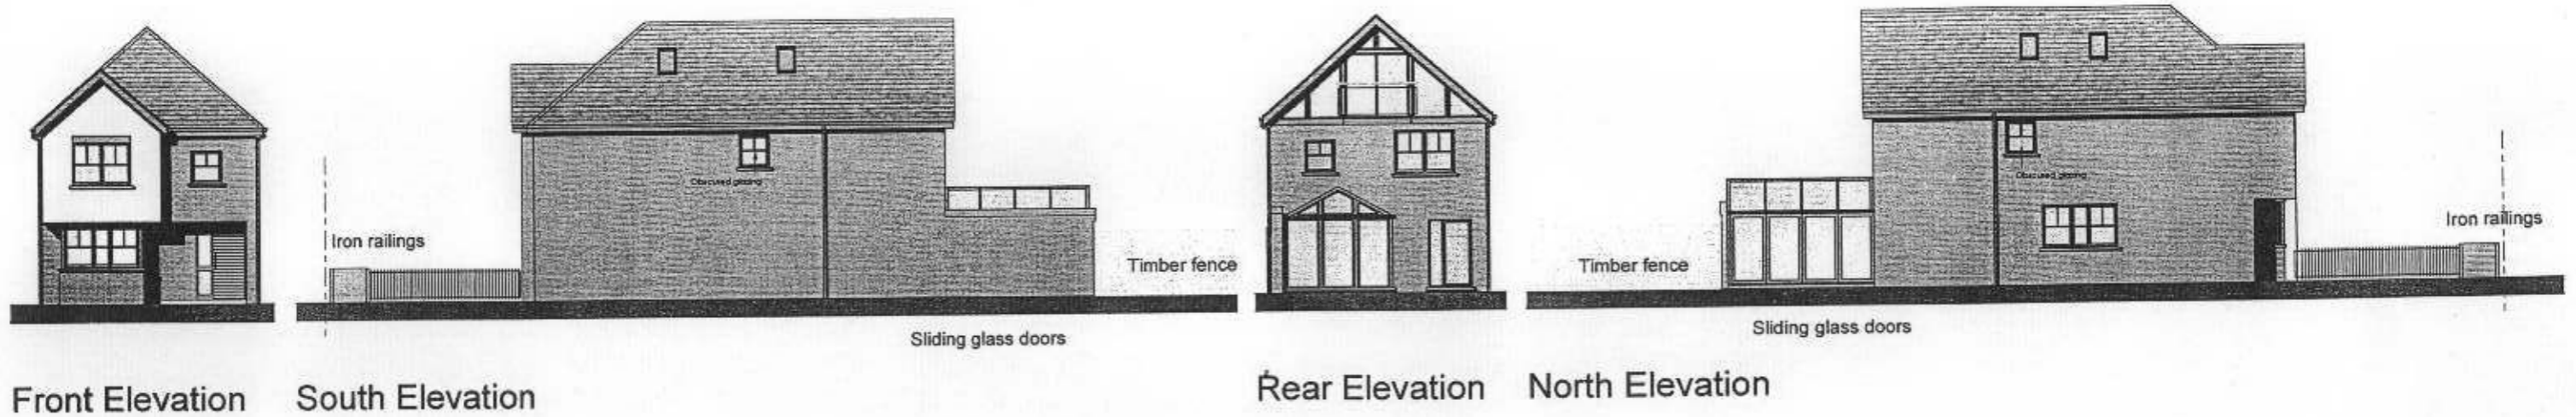

Front Elevation

South Elevation

Rear Elevation

North Elevation