


February 2006

Scale 1:100

06/21/05/131
Type 2 - Semi detached
Elevations



Front Elevation

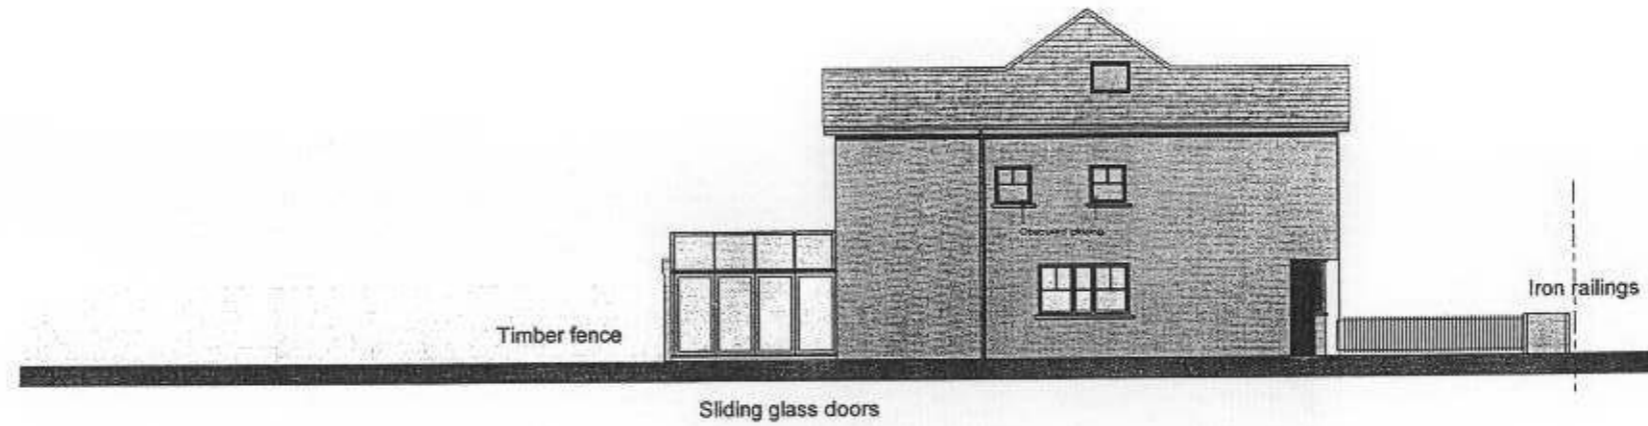

North Elevation (South Elevation - Mirrored)



Rear Elevation