


No dimensions to be scaled from drawing
 All dimensions to be checked on site
 Any discrepancies between this drawing and any information given elsewhere are to be reported to Architect immediately
 © Angus Leybourne & Co.


Rev Description Date

06 / 2115 / NOT

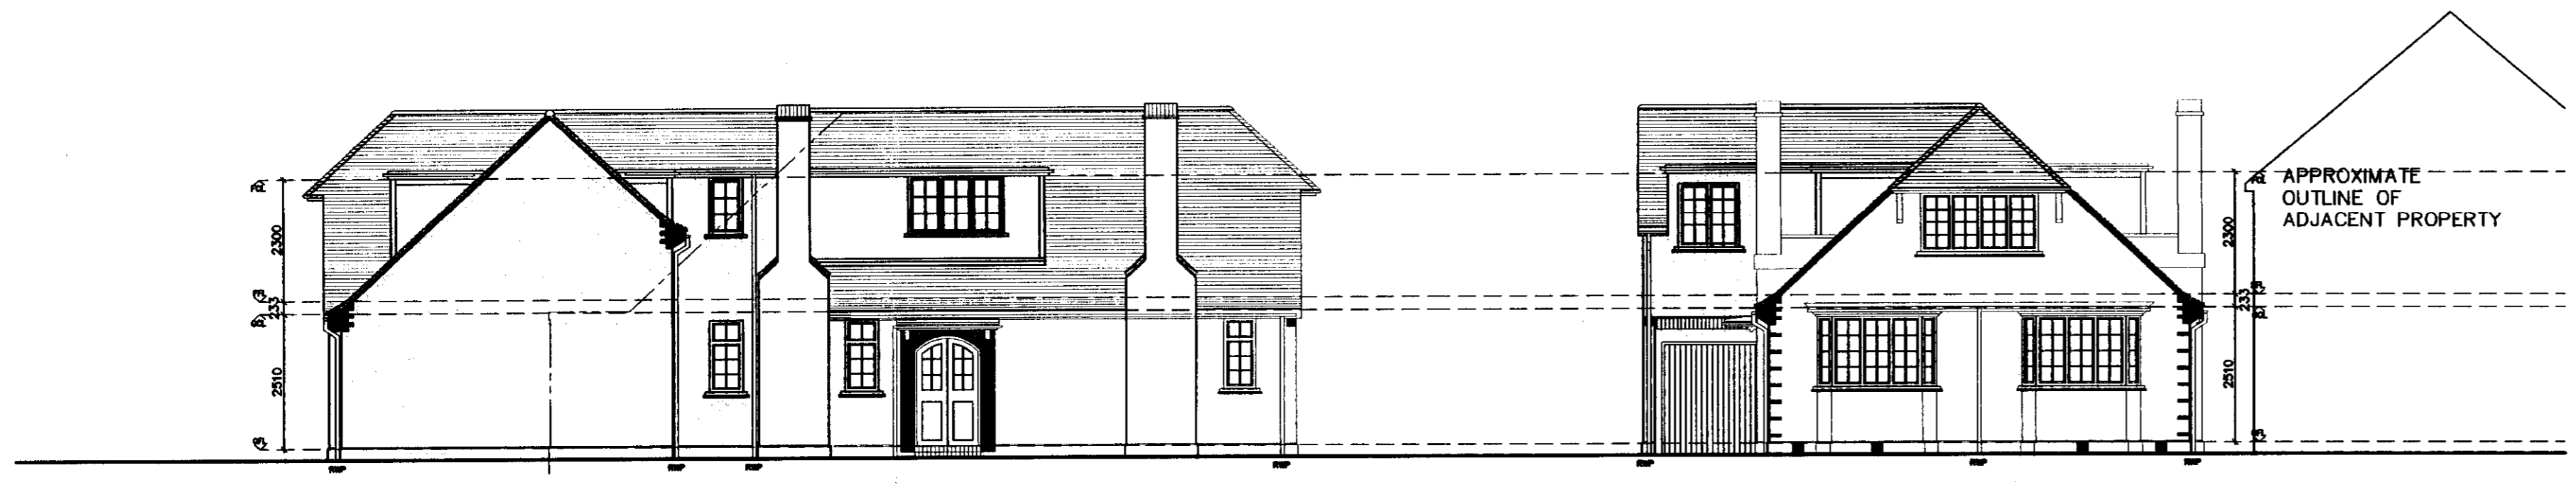


SIDE ELEVATION

FRONT ELEVATION

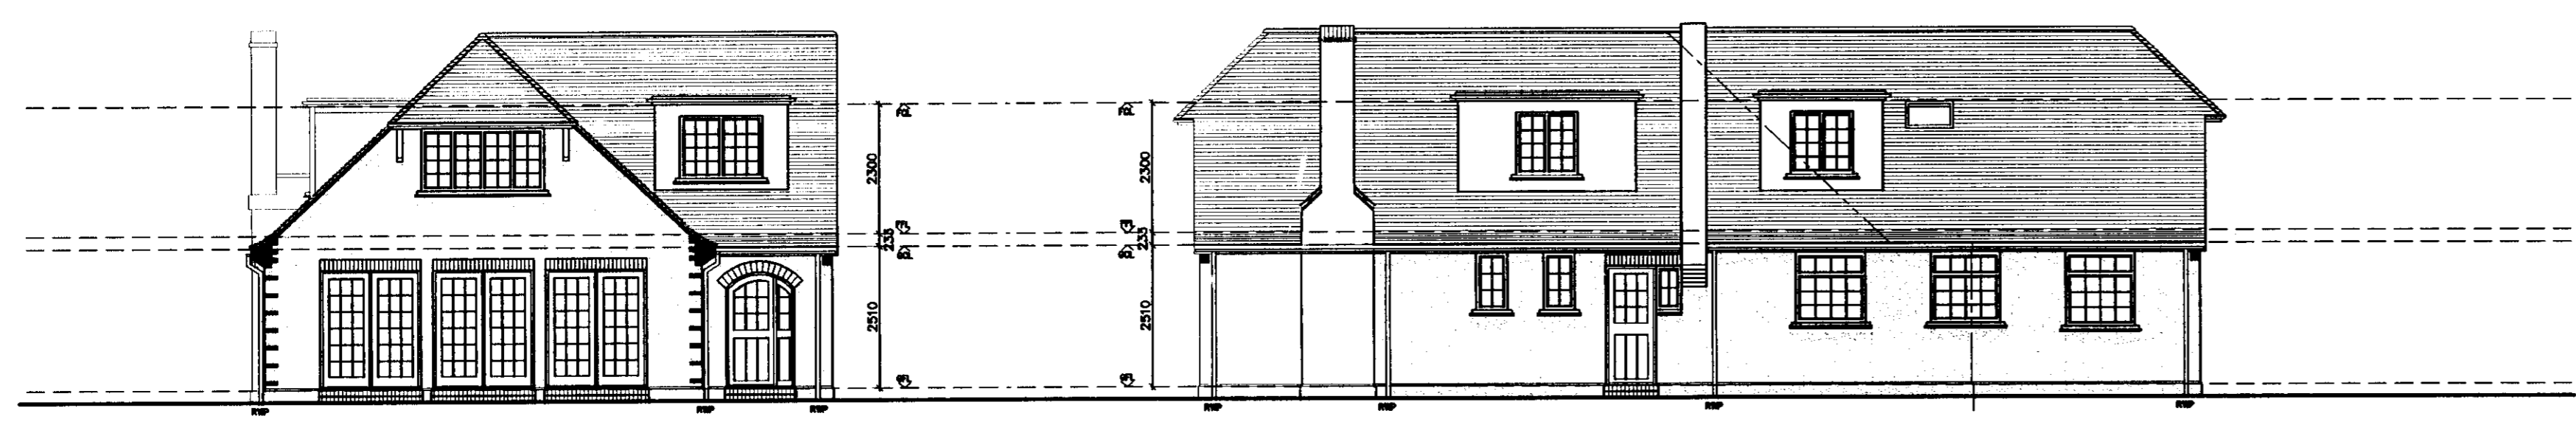


REAR ELEVATION


SIDE ELEVATION

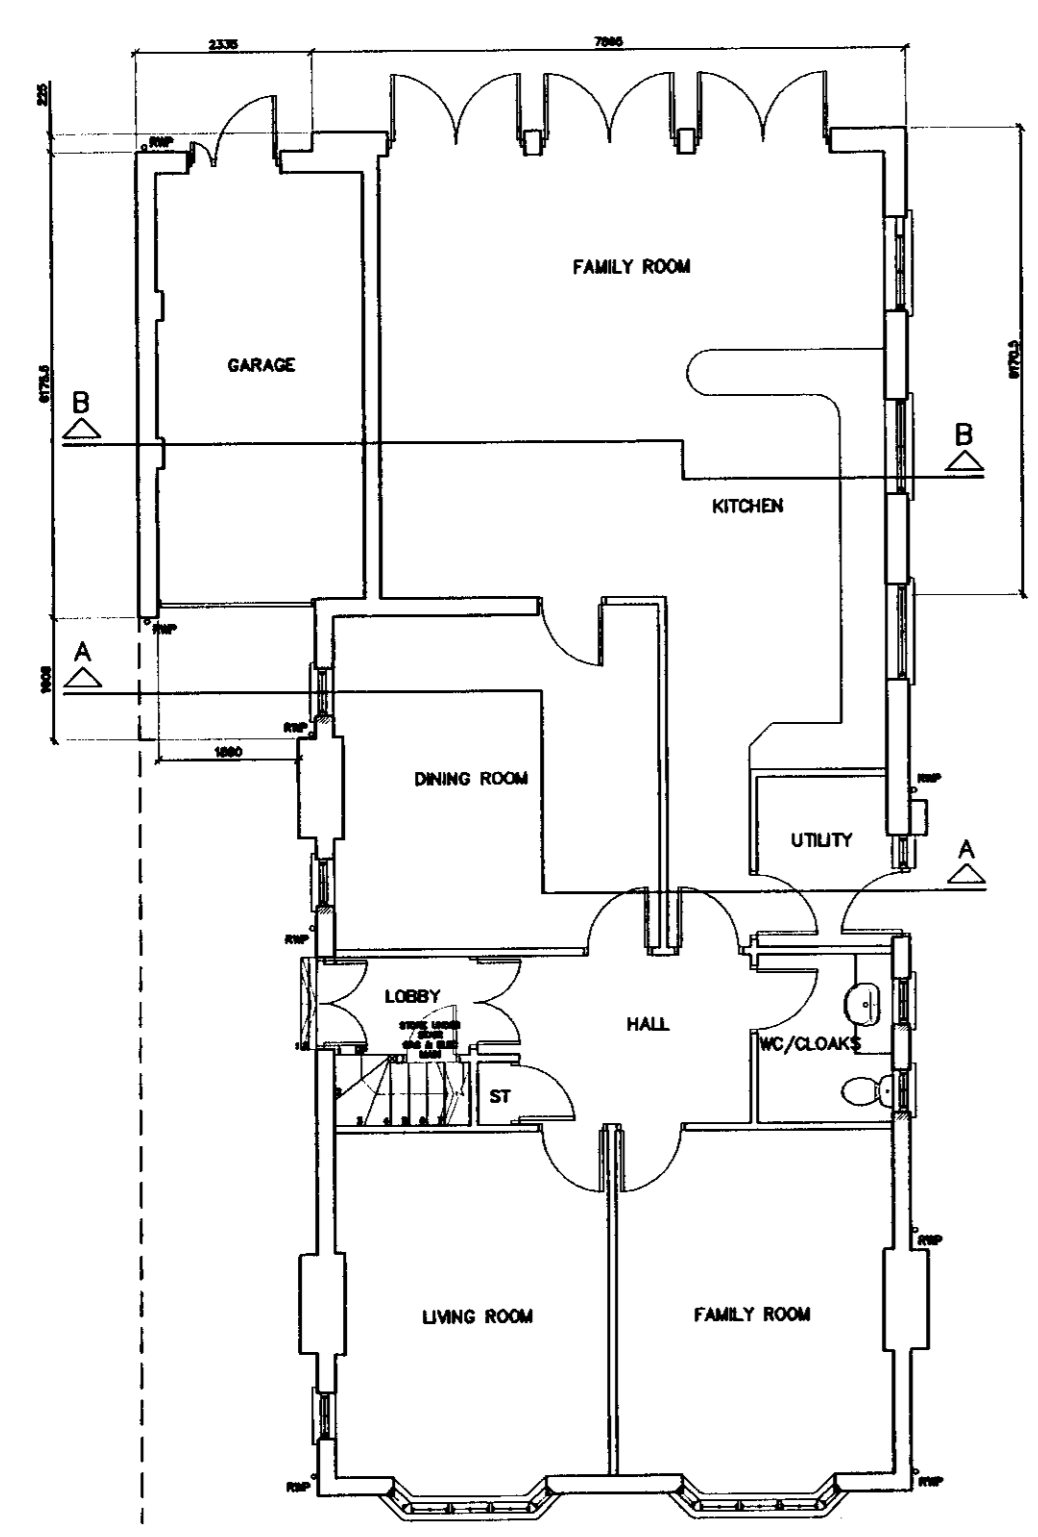


GROUND FLOOR PLAN

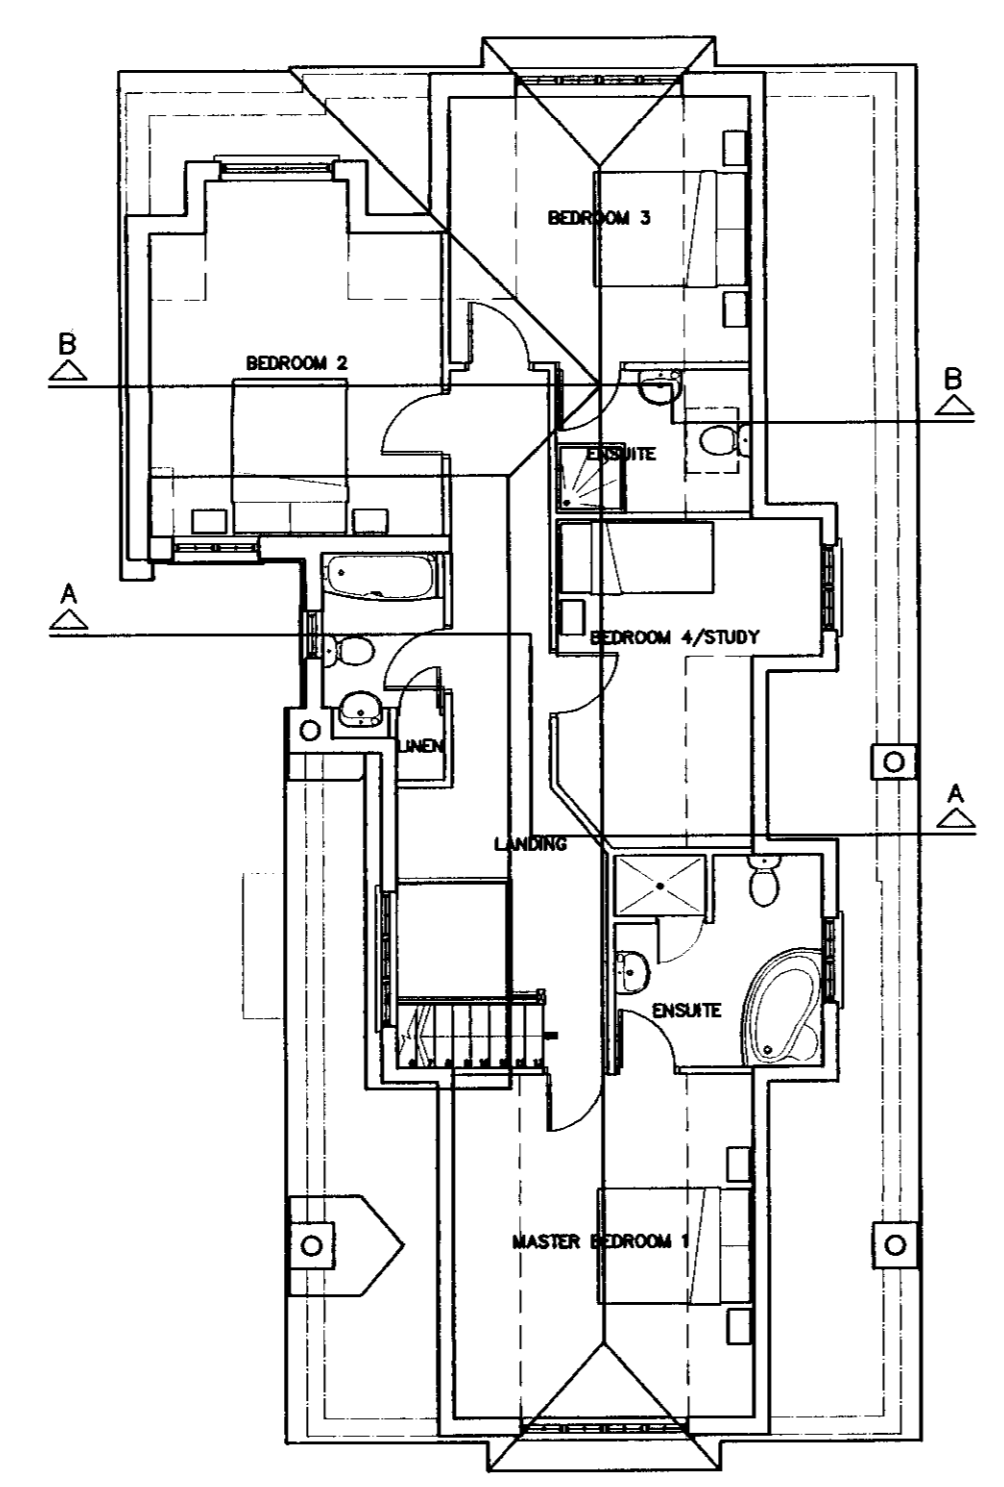

FIRST FLOOR PLAN

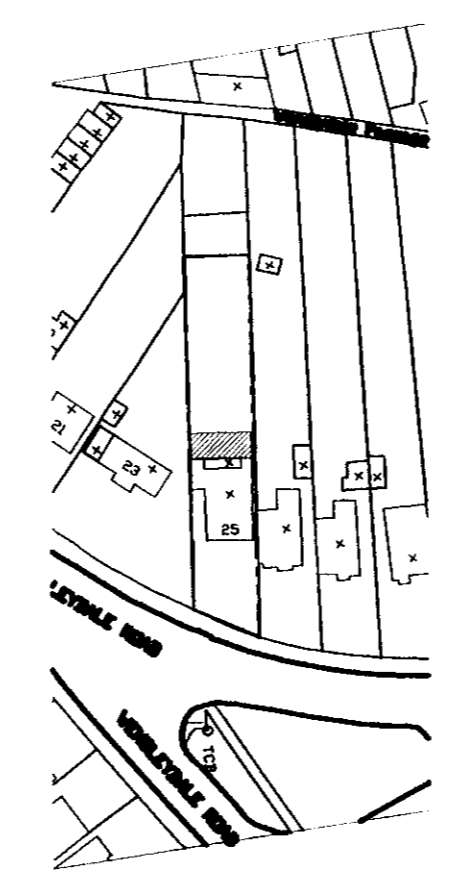

LOCATION PLAN 1:1250

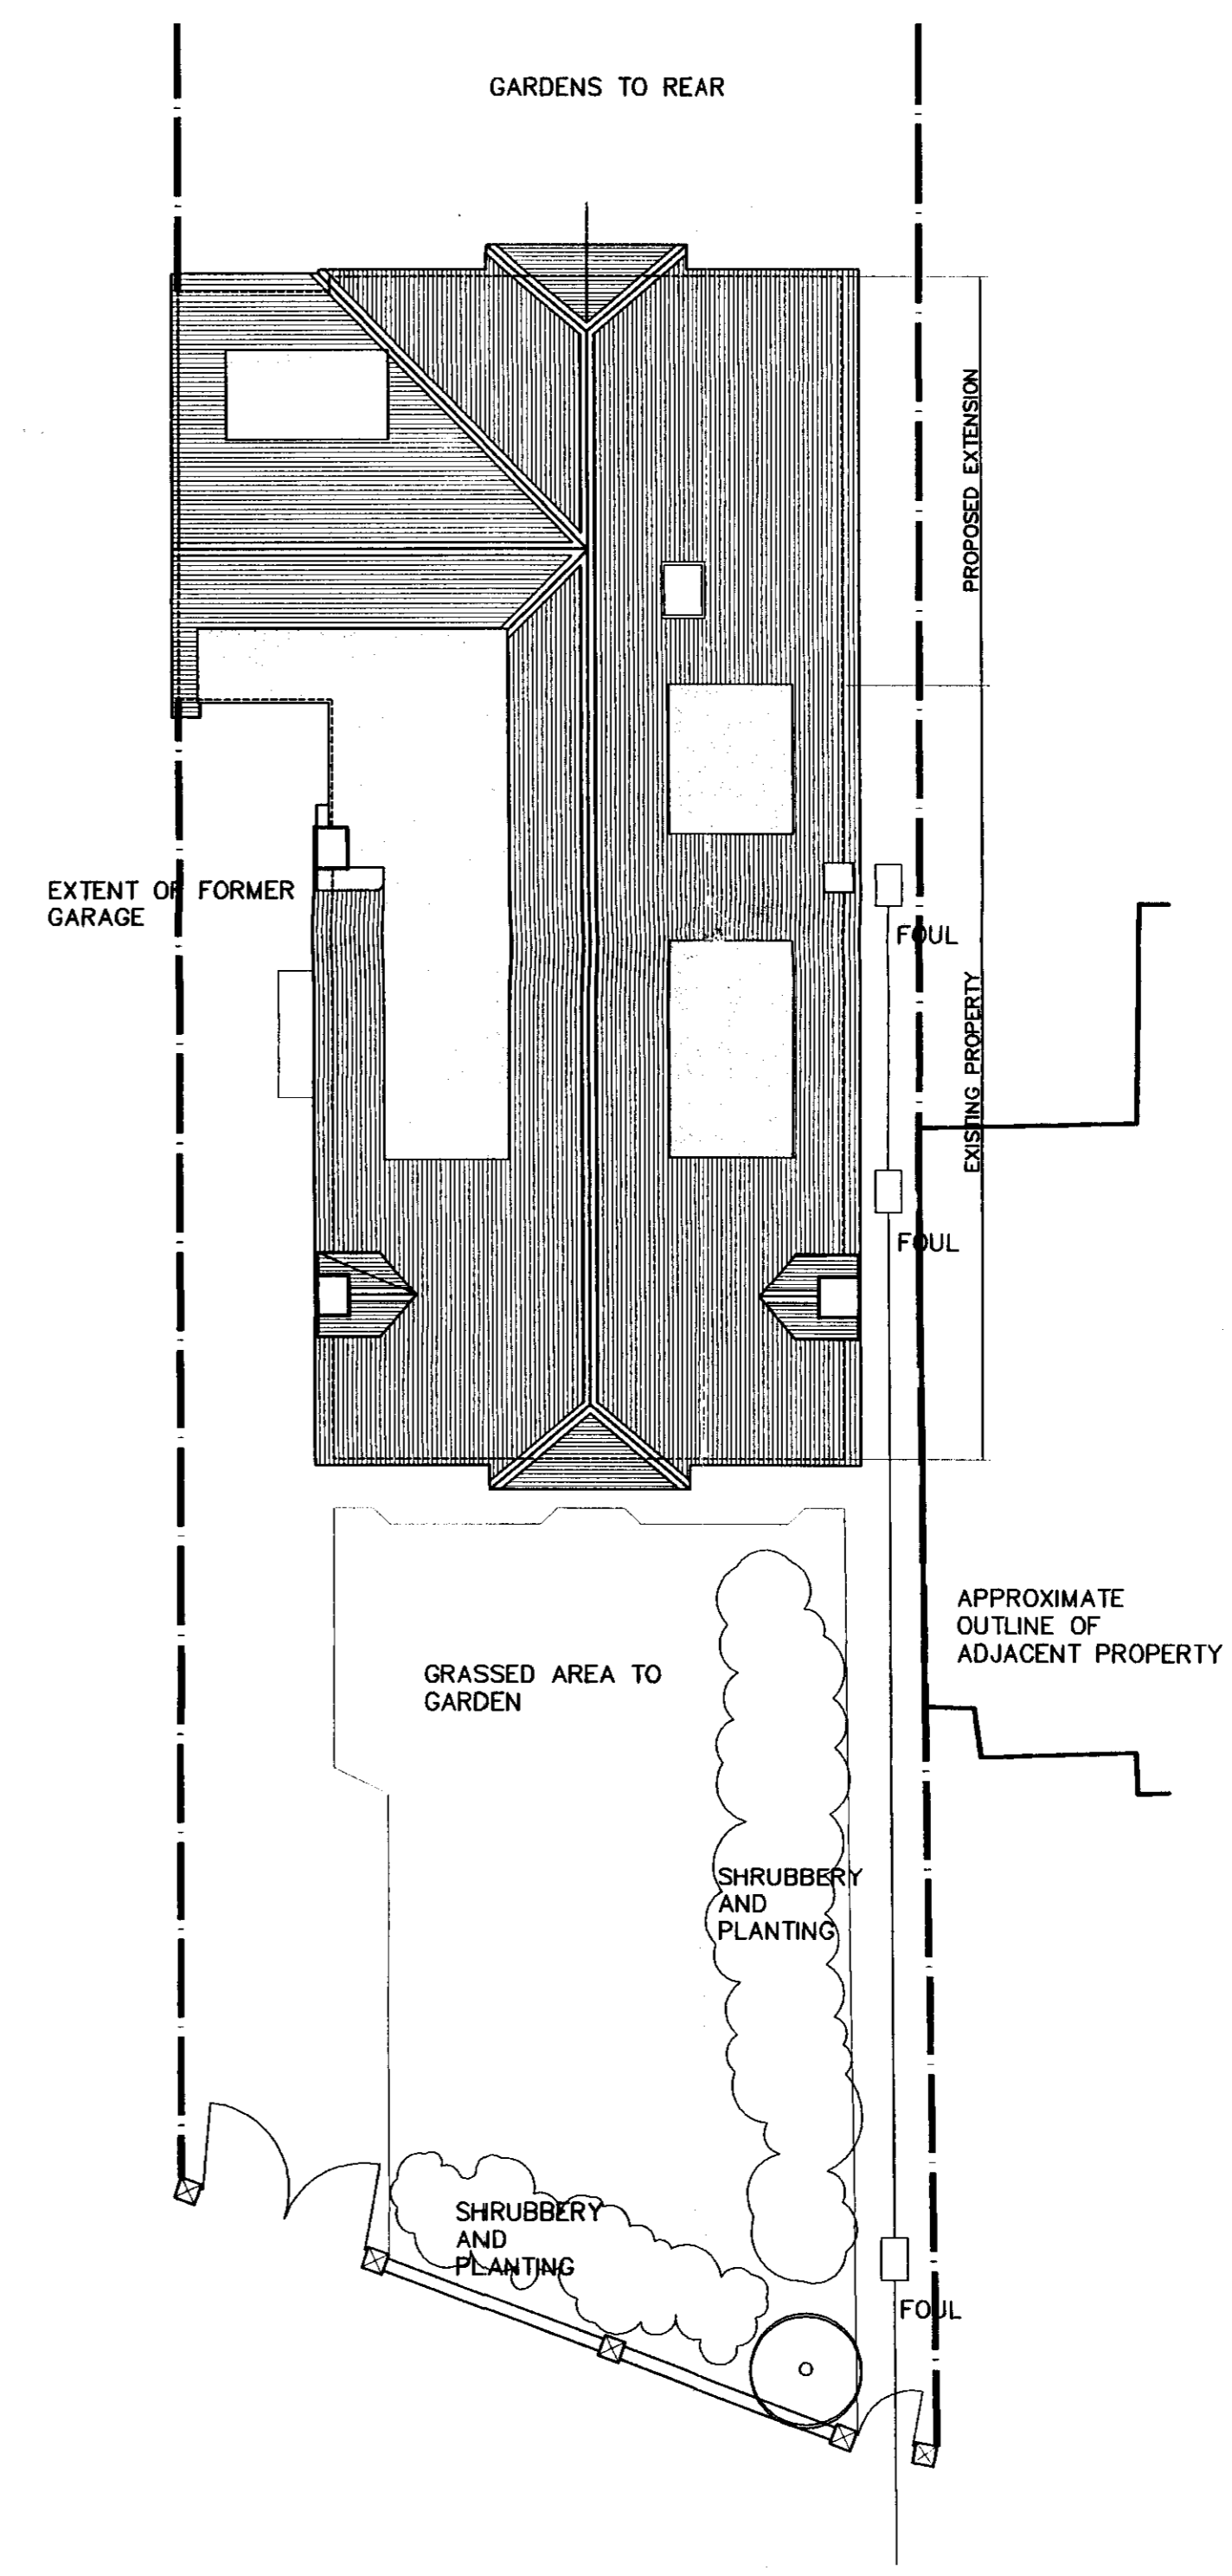

BLOCK PLAN

THIS DRAWING HAS BEEN ASSESSED IN ACCORDANCE WITH THE REQUIREMENTS OF THE CONSTRUCTION (DESIGN AND MANAGEMENT) REGULATIONS 1994 AND MAY NOW BE USED FOR CONSTRUCTION

DESIGNER: DATE:

SIGNATURE:

DESIGN HAZARDS IDENTIFIED:
 1.
 2.
 3.
 4.
 5.

CONSTRUCTION HAZARDS IDENTIFIED:
 1.
 2.
 3.
 4.
 5.

MAINTENANCE HAZARDS IDENTIFIED:
 1.
 2.
 3.
 4.
 5.

SAFE METHODS AND SYSTEMS OF WORKING REMAIN THE SOLE RESPONSIBILITY OF THE PRINCIPLE CONTRACTOR. THIS DRAWING AND THE ABOVE NOTES ARE TO BE READ IN CONJUNCTION WITH THE HEALTH AND SAFETY PLAN

STATUS:

ANGUS LEYBOURNE & CO ARCHITECTS
 2nd Floor Suite, Marsha's Building,
 Prince Consort Road, Highbury
 Type & West, NE31 1BE
 Tel: 0191 425 6001 Fax: 0191 425 6002
 e-mail: design@angusleybourne.co.uk

No. 25 Wensleydale Road, Hampton London.

Proposed Floor Plans and Site Plan

SCALE 1:100; 1:1250 DATE 13/04/06 DWG NO 1369/006
 DRAWN MS