



No dimensions to be scaled from drawing
 All dimensions to be checked on site
 Any discrepancies between this drawing and any information given elsewhere are to be reported to Architect immediately
 © Angus Leybourne & Co.
 Rev Description Date

06/21/07 HOT

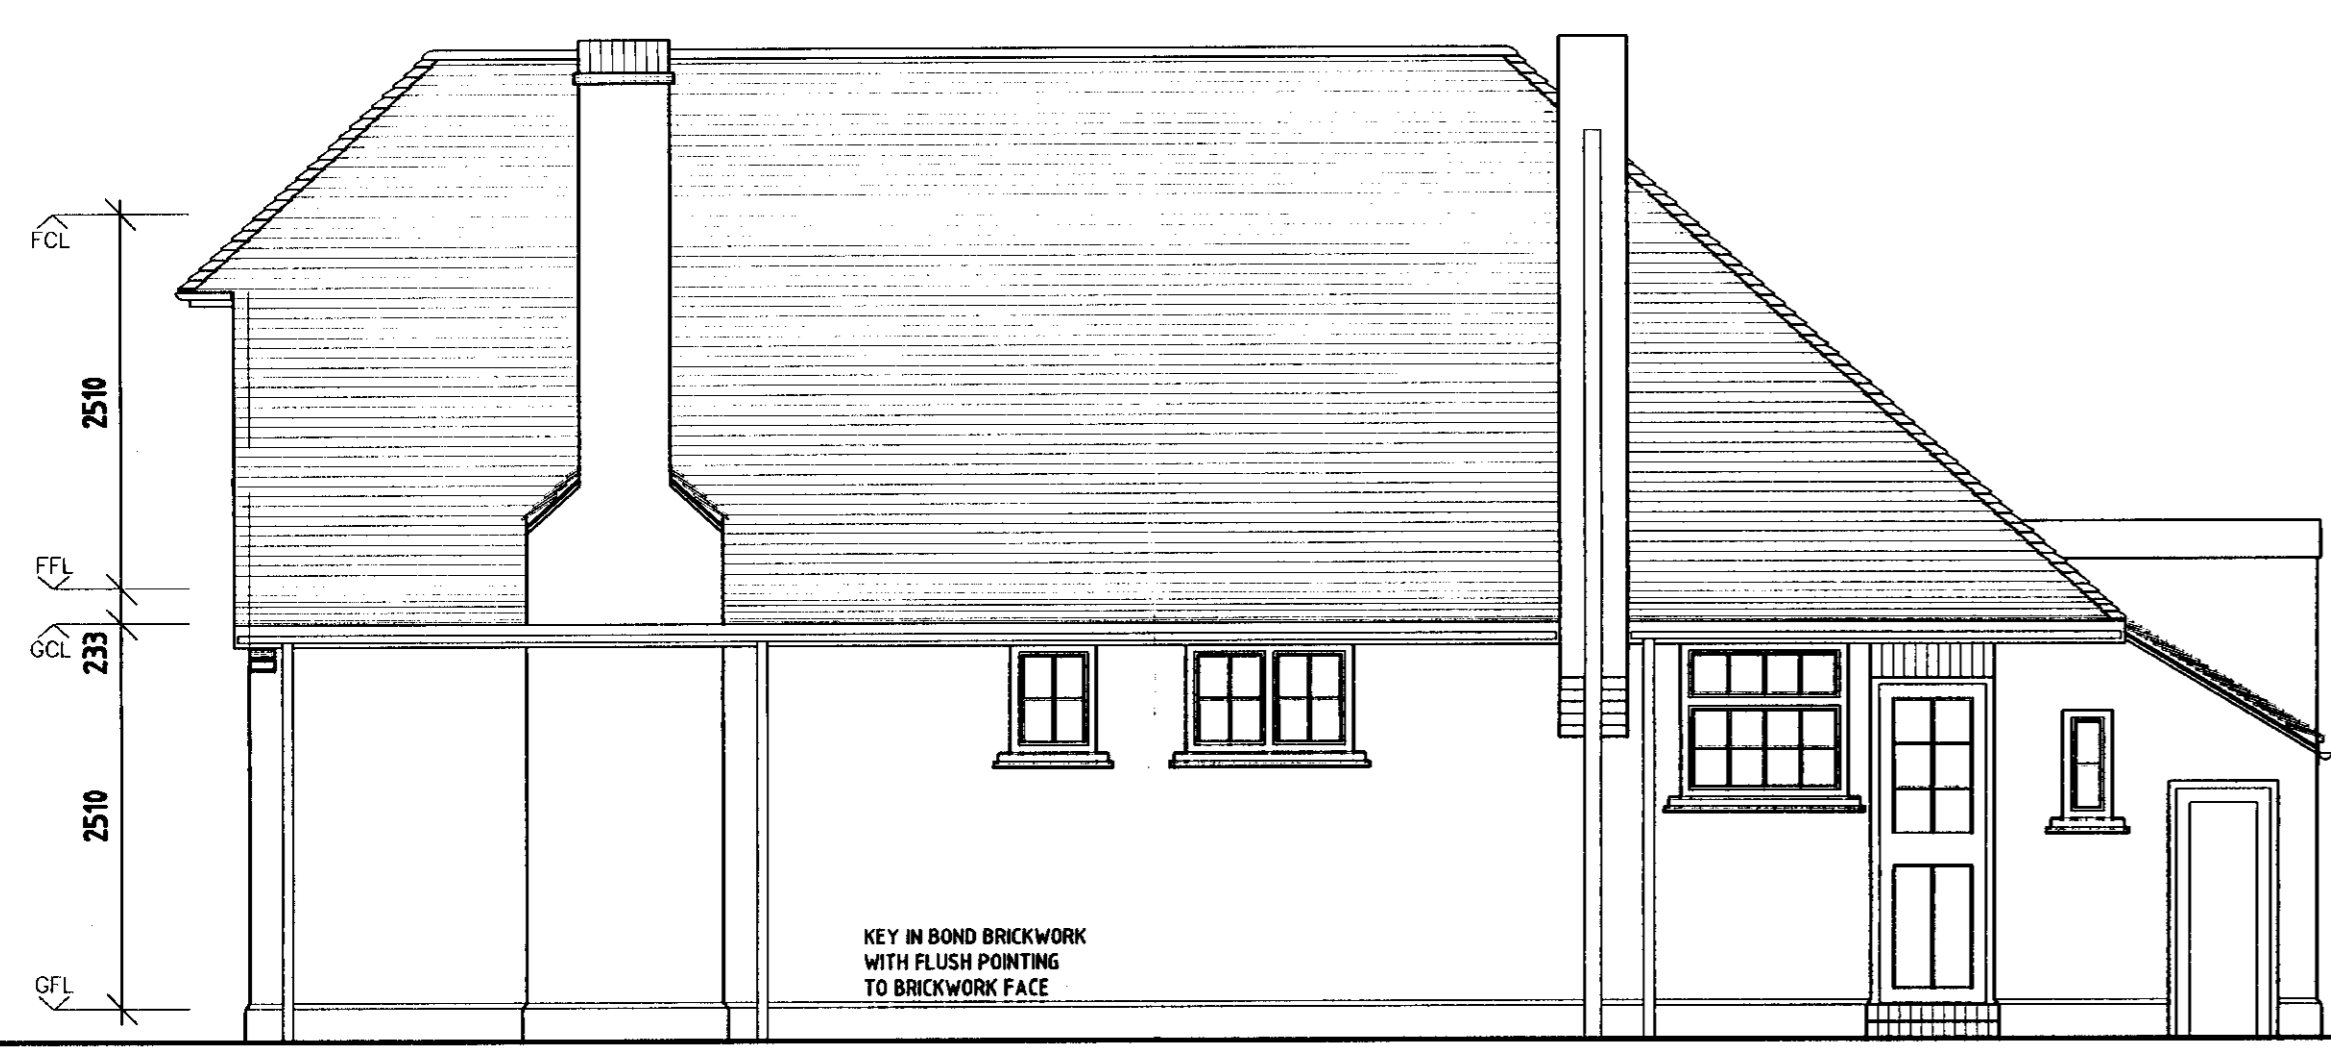

RIGHT SIDE ELEVATION

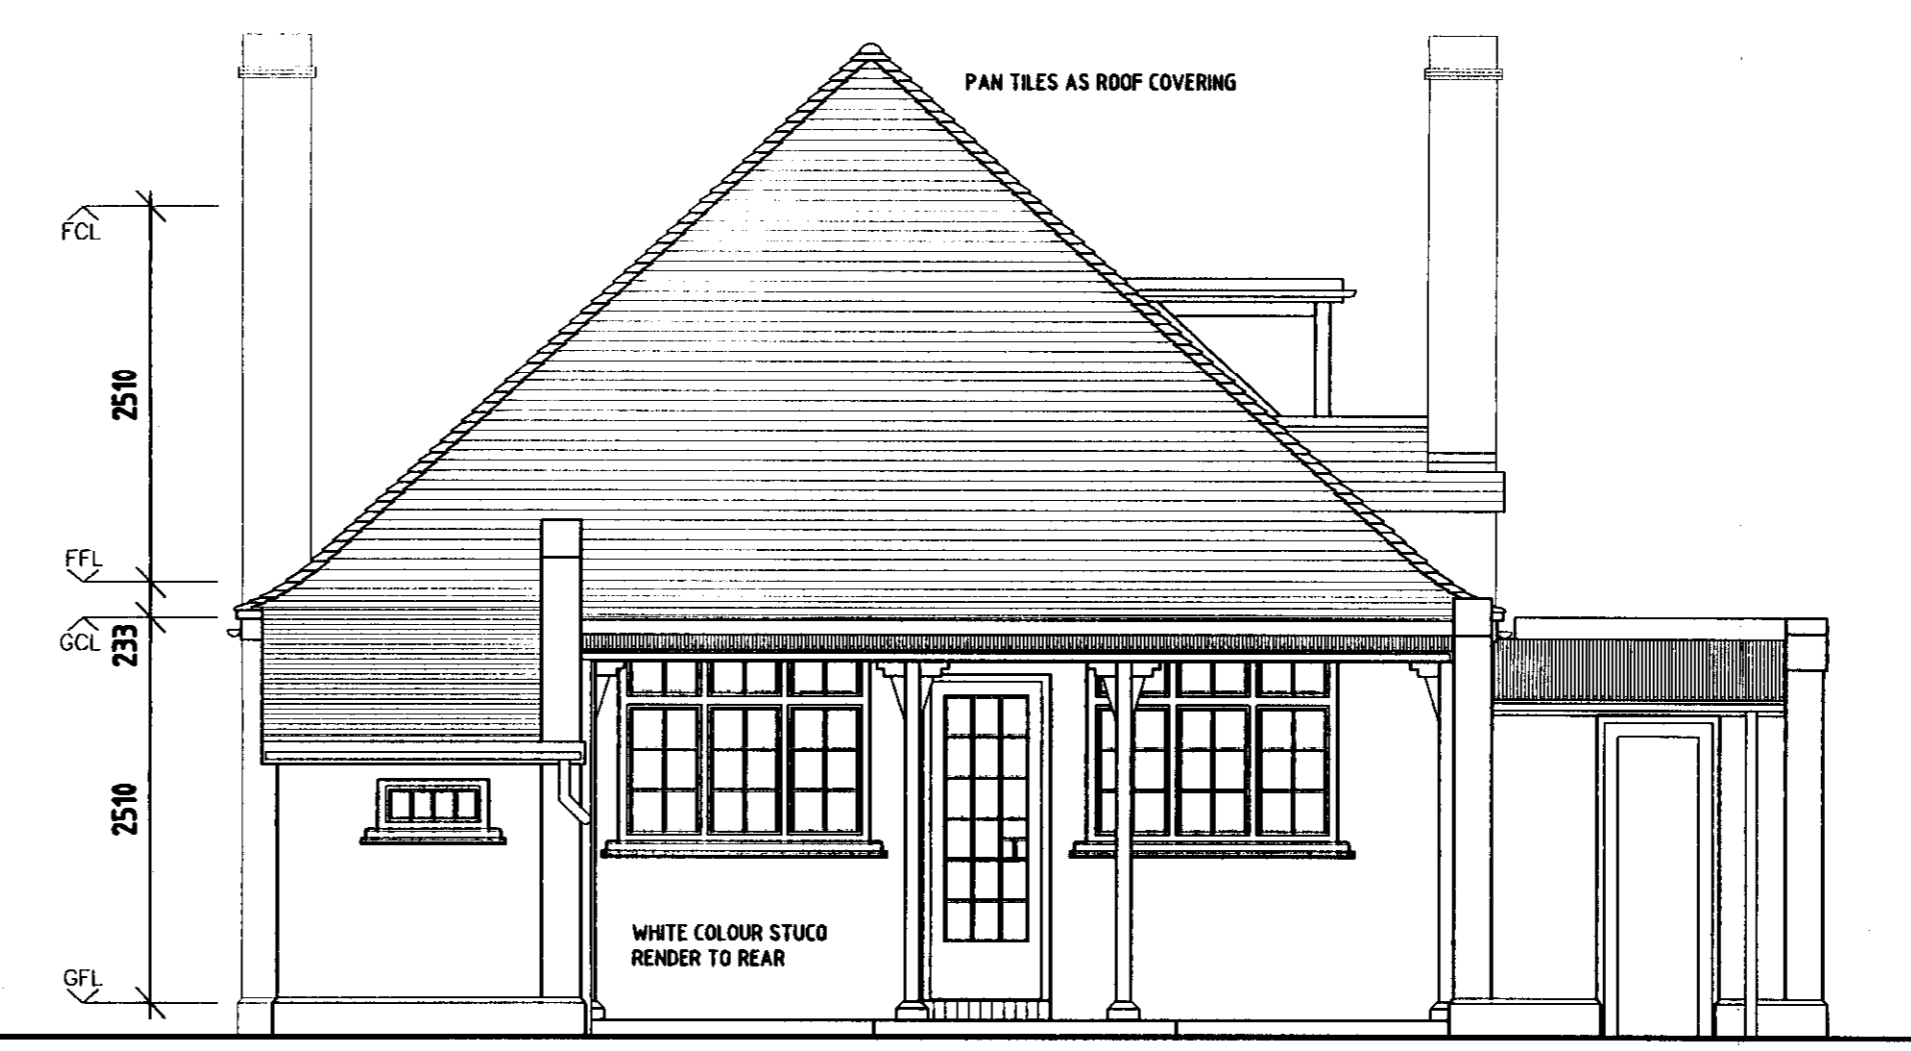


REAR ELEVATION




LEFT SIDE ELEVATION




FRONT ELEVATION

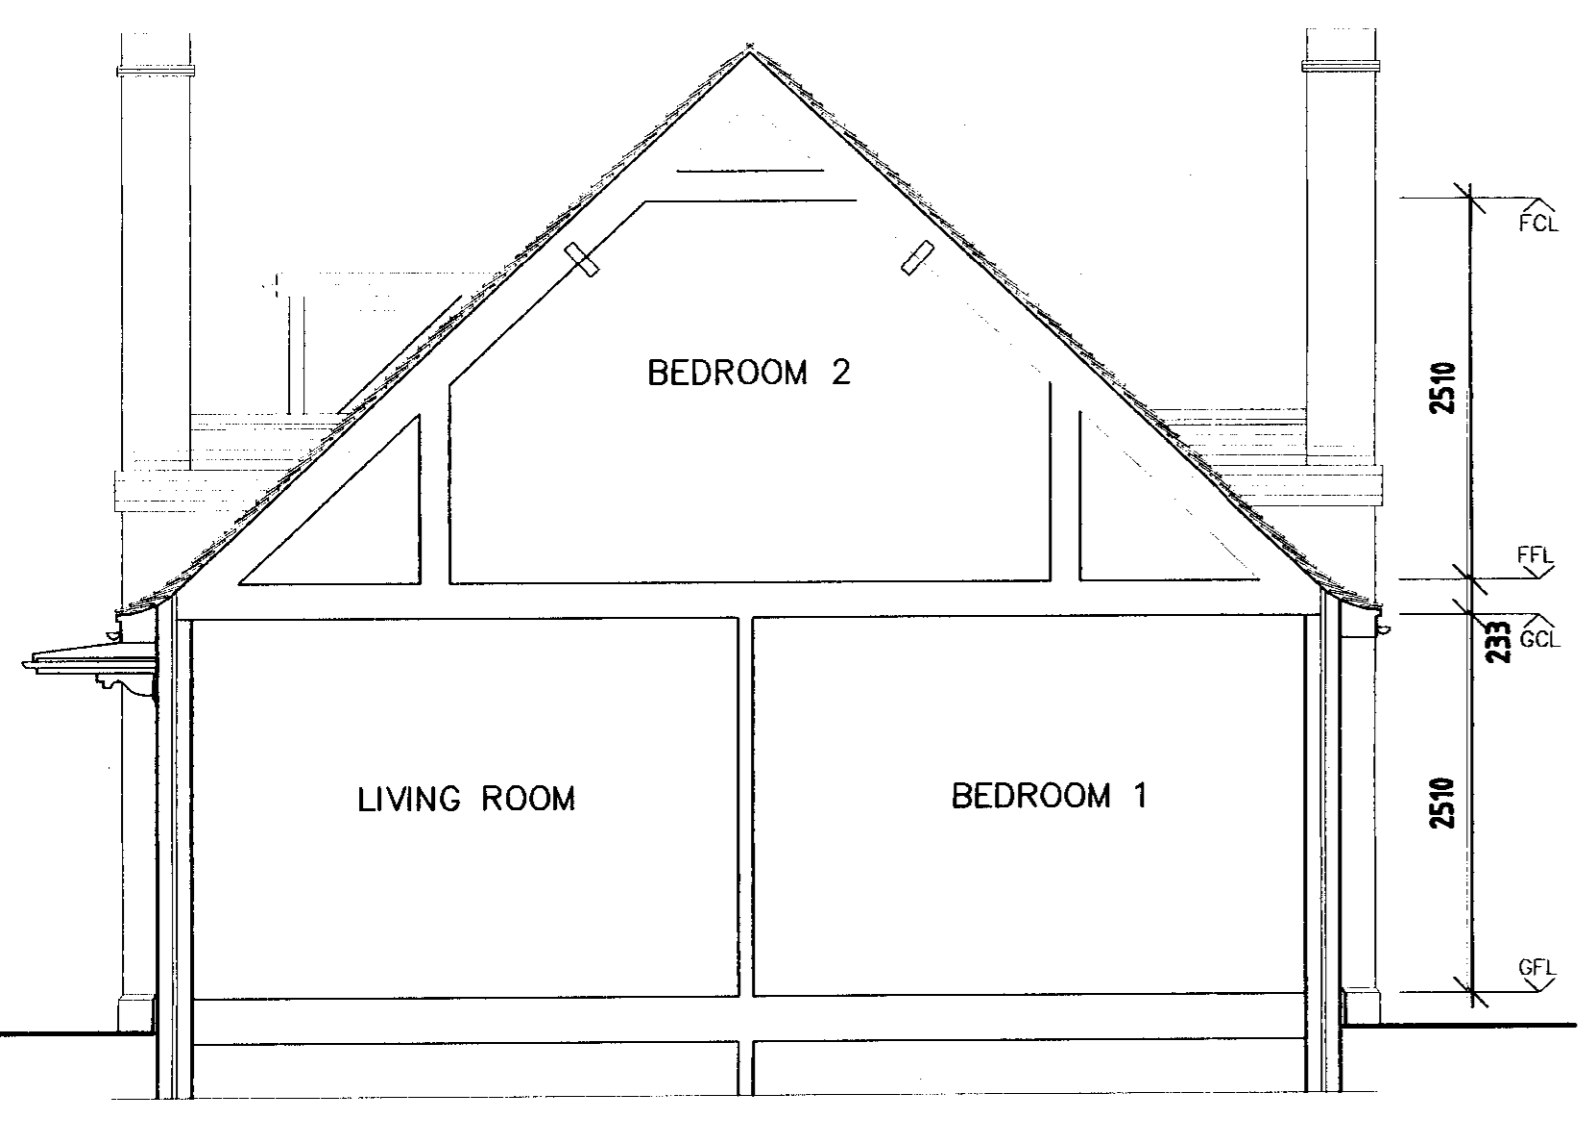


SECTION A - A

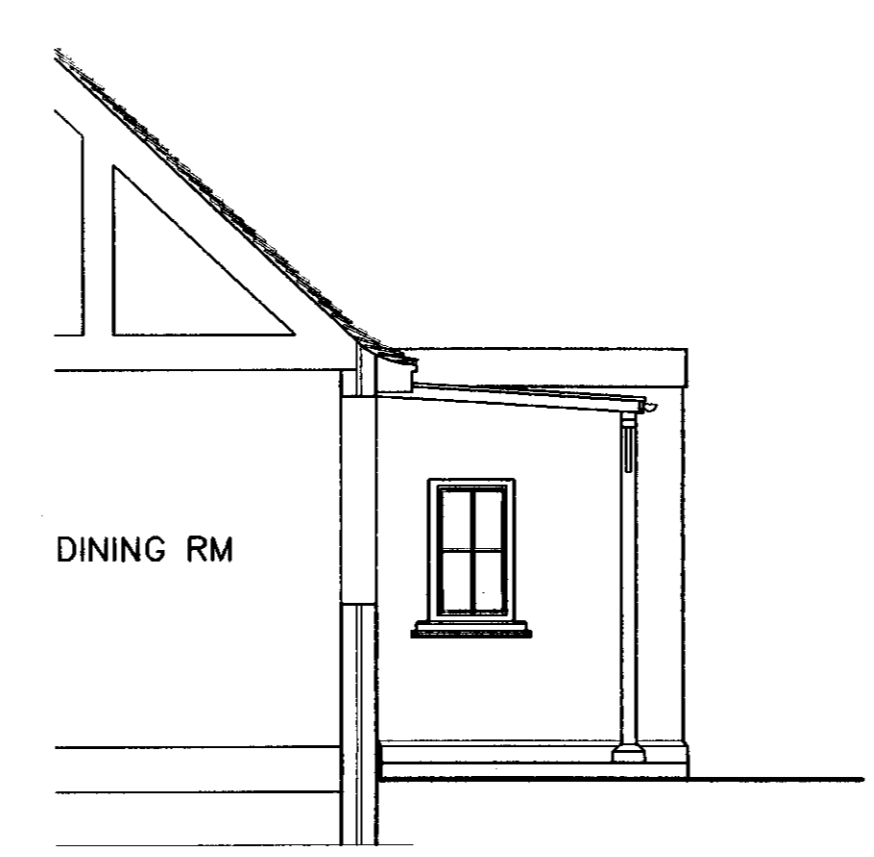

REAR RIGHT ELEVATION

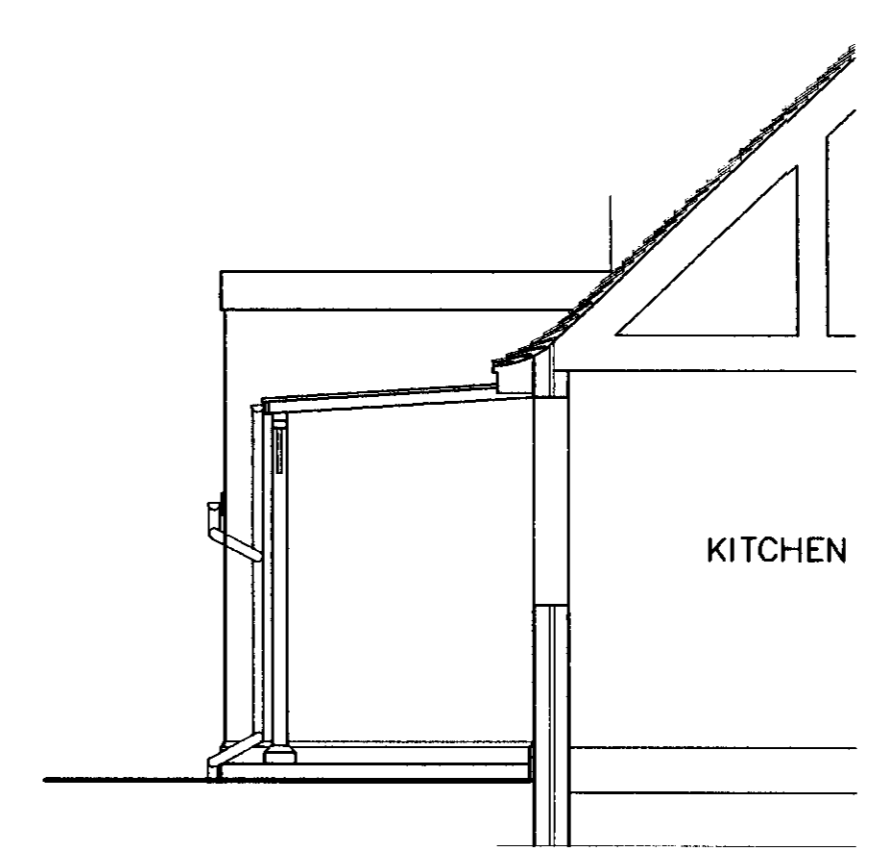

REAR LEFT ELEVATION

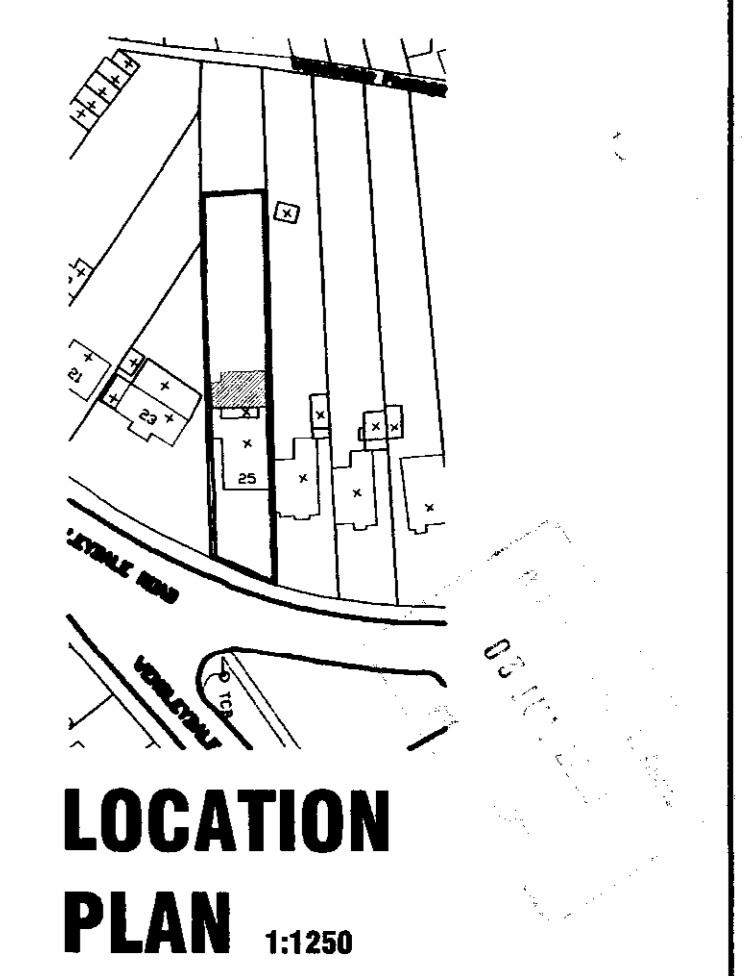

STATUS		
SURVEY		
ANGUS LEYBOURNE & CO ARCHITECTS		
2nd Floor Suite, Martha's Building, Prince Consort Road, Hebburn Tyne & Wear NE31 1BE Tel: 0191 425 6001 Fax: 0191 425 6002 e-mail: design@angusleybourne.co.uk		
JOB		
No. 25 Wensleydale Road, Hampton London.		
DRG		
Existing Elevations and Section A-A		
SCALE	DATE	DWG No
1:50	11/08/05	1369/003
DRAWN	CHKD	
LAMIL		