



No dimensions to be scaled from drawing  
 - All dimensions to be checked on site  
 - Any discrepancies between this drawing and any information given elsewhere are to be reported to Architect immediately  
 © Angus Leybourne & Co.

Rev Description Date


06/21/07 NOT

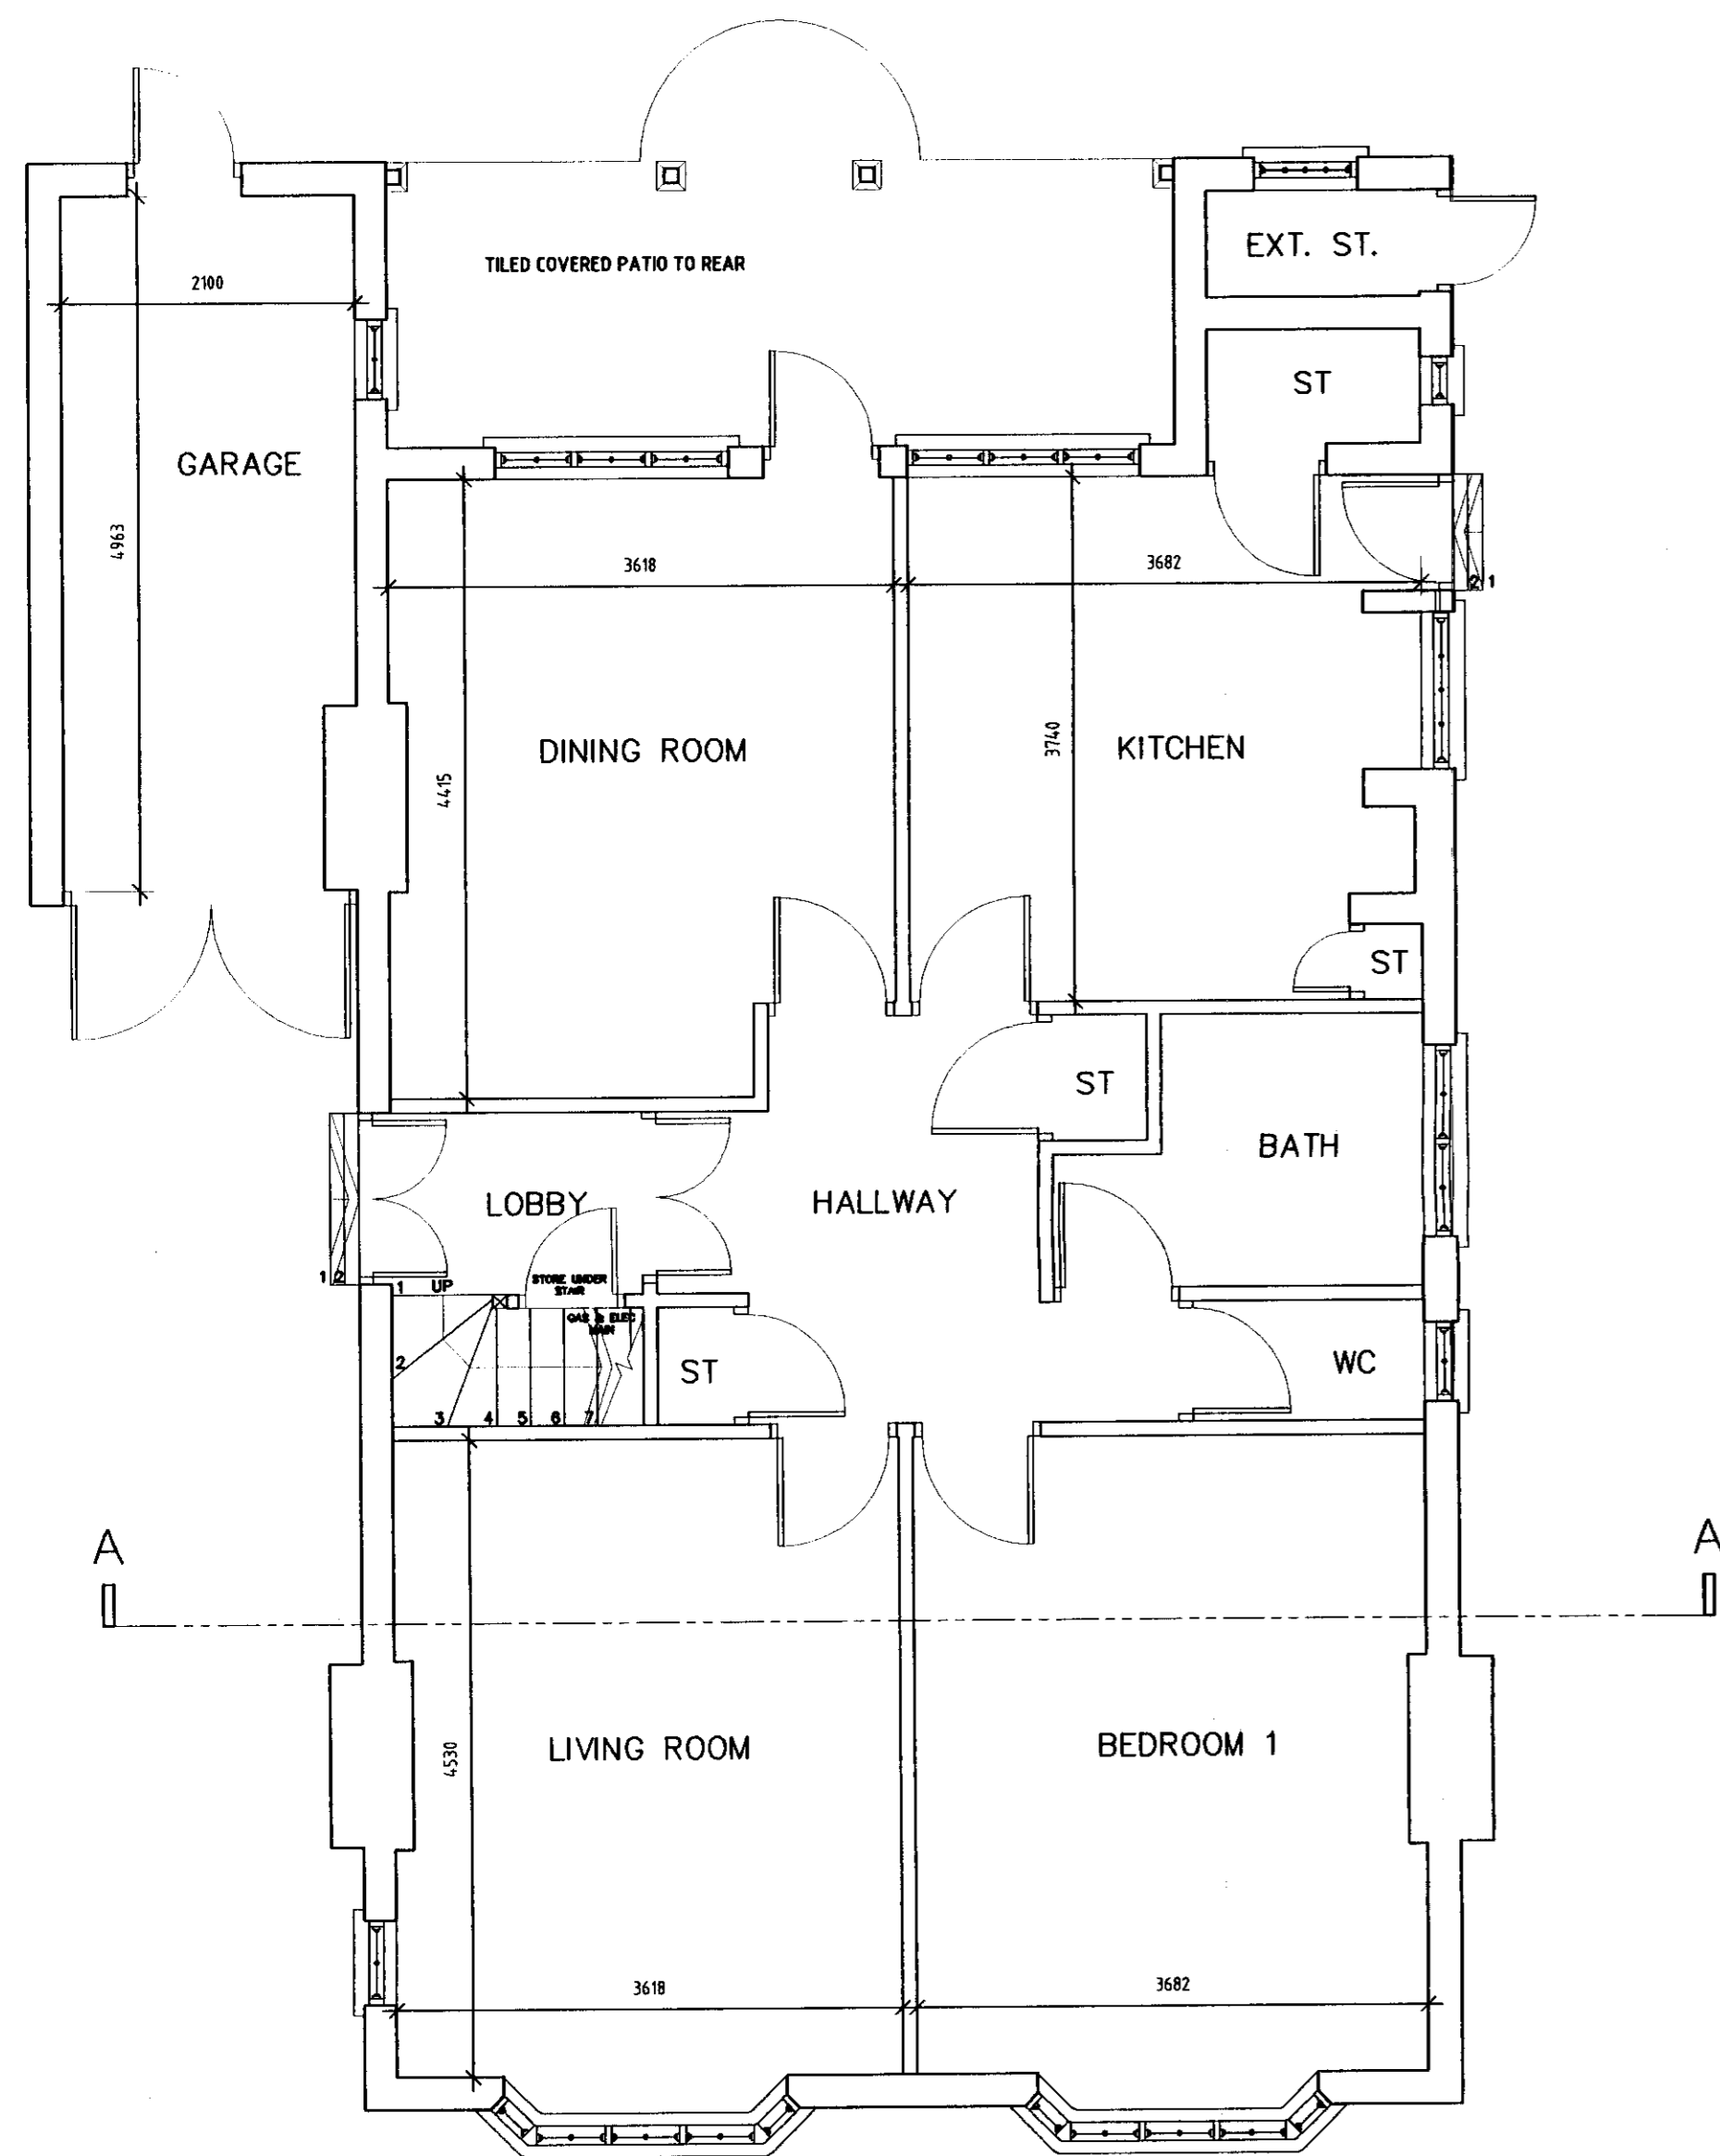

**GROUND FLOOR PLANS**

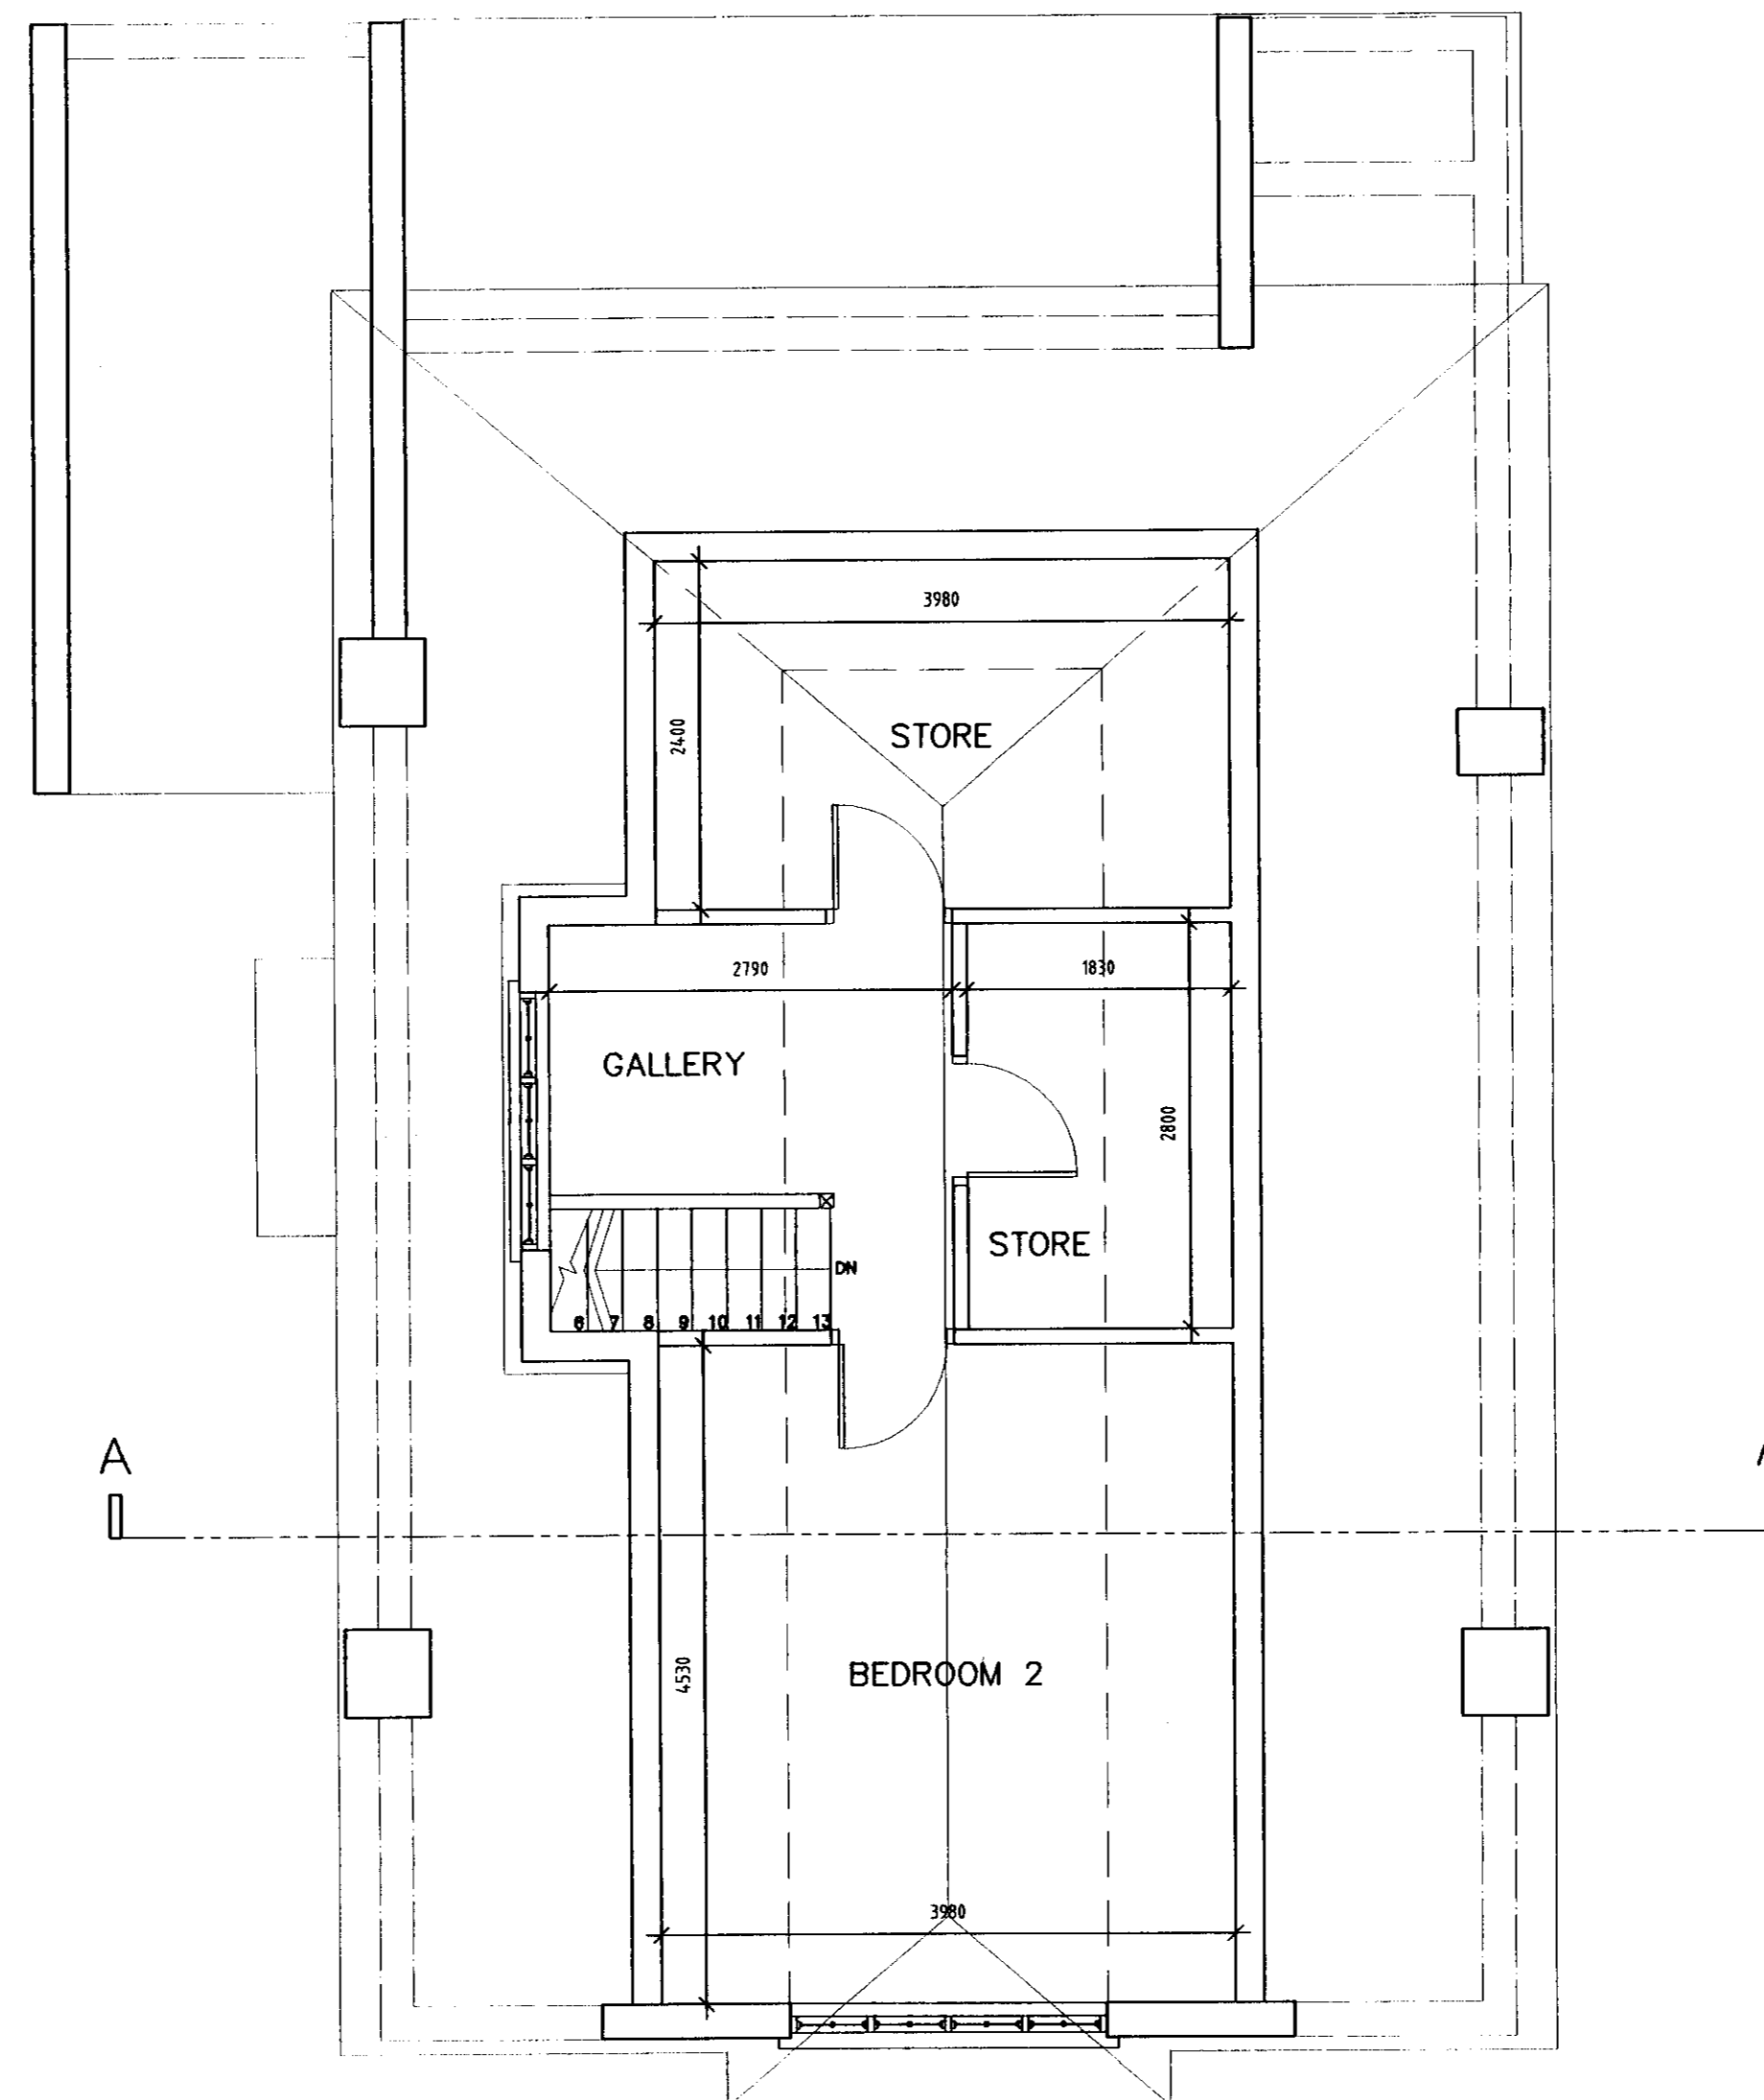

**FIRST FLOOR PLANS**

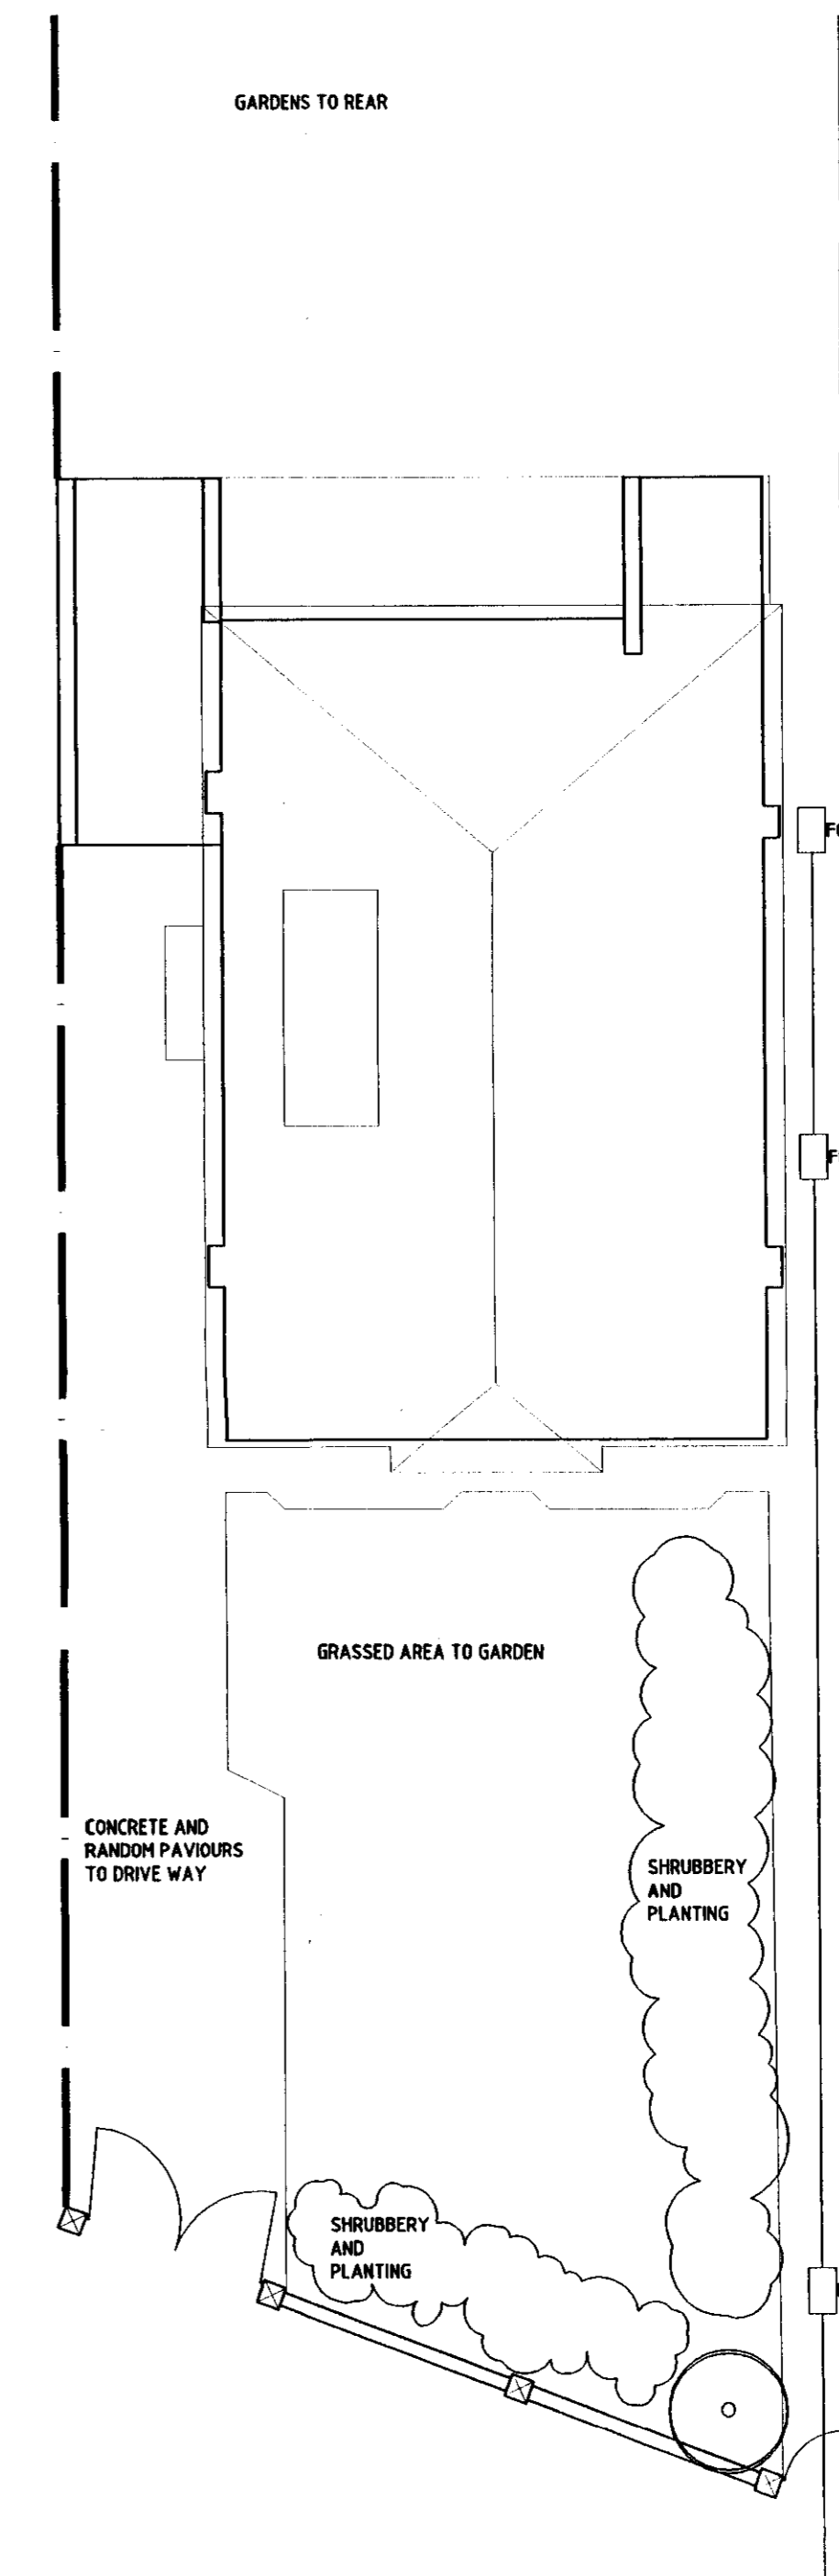

**SITE PLAN**

<b>GROUND FLOOR AREA</b>	<b>= 85.84 m2</b>
<b>FIRST FLOOR AREA</b>	<b>= 41.59 m2</b>
<b>TOTAL FLOOR AREA</b>	<b>= 127.43 m2</b>

STATUS		SURVEY	
<b>ANGUS LEYBOURNE &amp; CO ARCHITECTS</b> 2nd Floor Suite, Martha's Building, Prince Consort Road, Hebburn Tyne & Wear, NE31 1BS Tel: 0191 425 6001 Fax: 0191 425 6002 e-mail: design@angusleybourne.co.uk			
JOB No. 25 Wensleydale Road, Hampton London.			
DRG Existing Floor Plans and Site Plan			
SCALE	DATE	DWG NO.	
1:50	11/08/05	1369/002	
DRAWN	CHKD		
LAMIL			