

06 / 2149 / HOT


PRELIMINARY DESIGN
 Please print sign and date below to approve drawings shown here

Sign: _____
 Print: _____
 Date: _____

AREA/VOLUME CALCS

Volume of proposal - Col./Planning: _____
 Extension (m³): _____
 Loft (m³): _____

LONDON BOROUGH OF
 RICHMOND UPON THAMES
 28 JUN 2006
 PLANNING

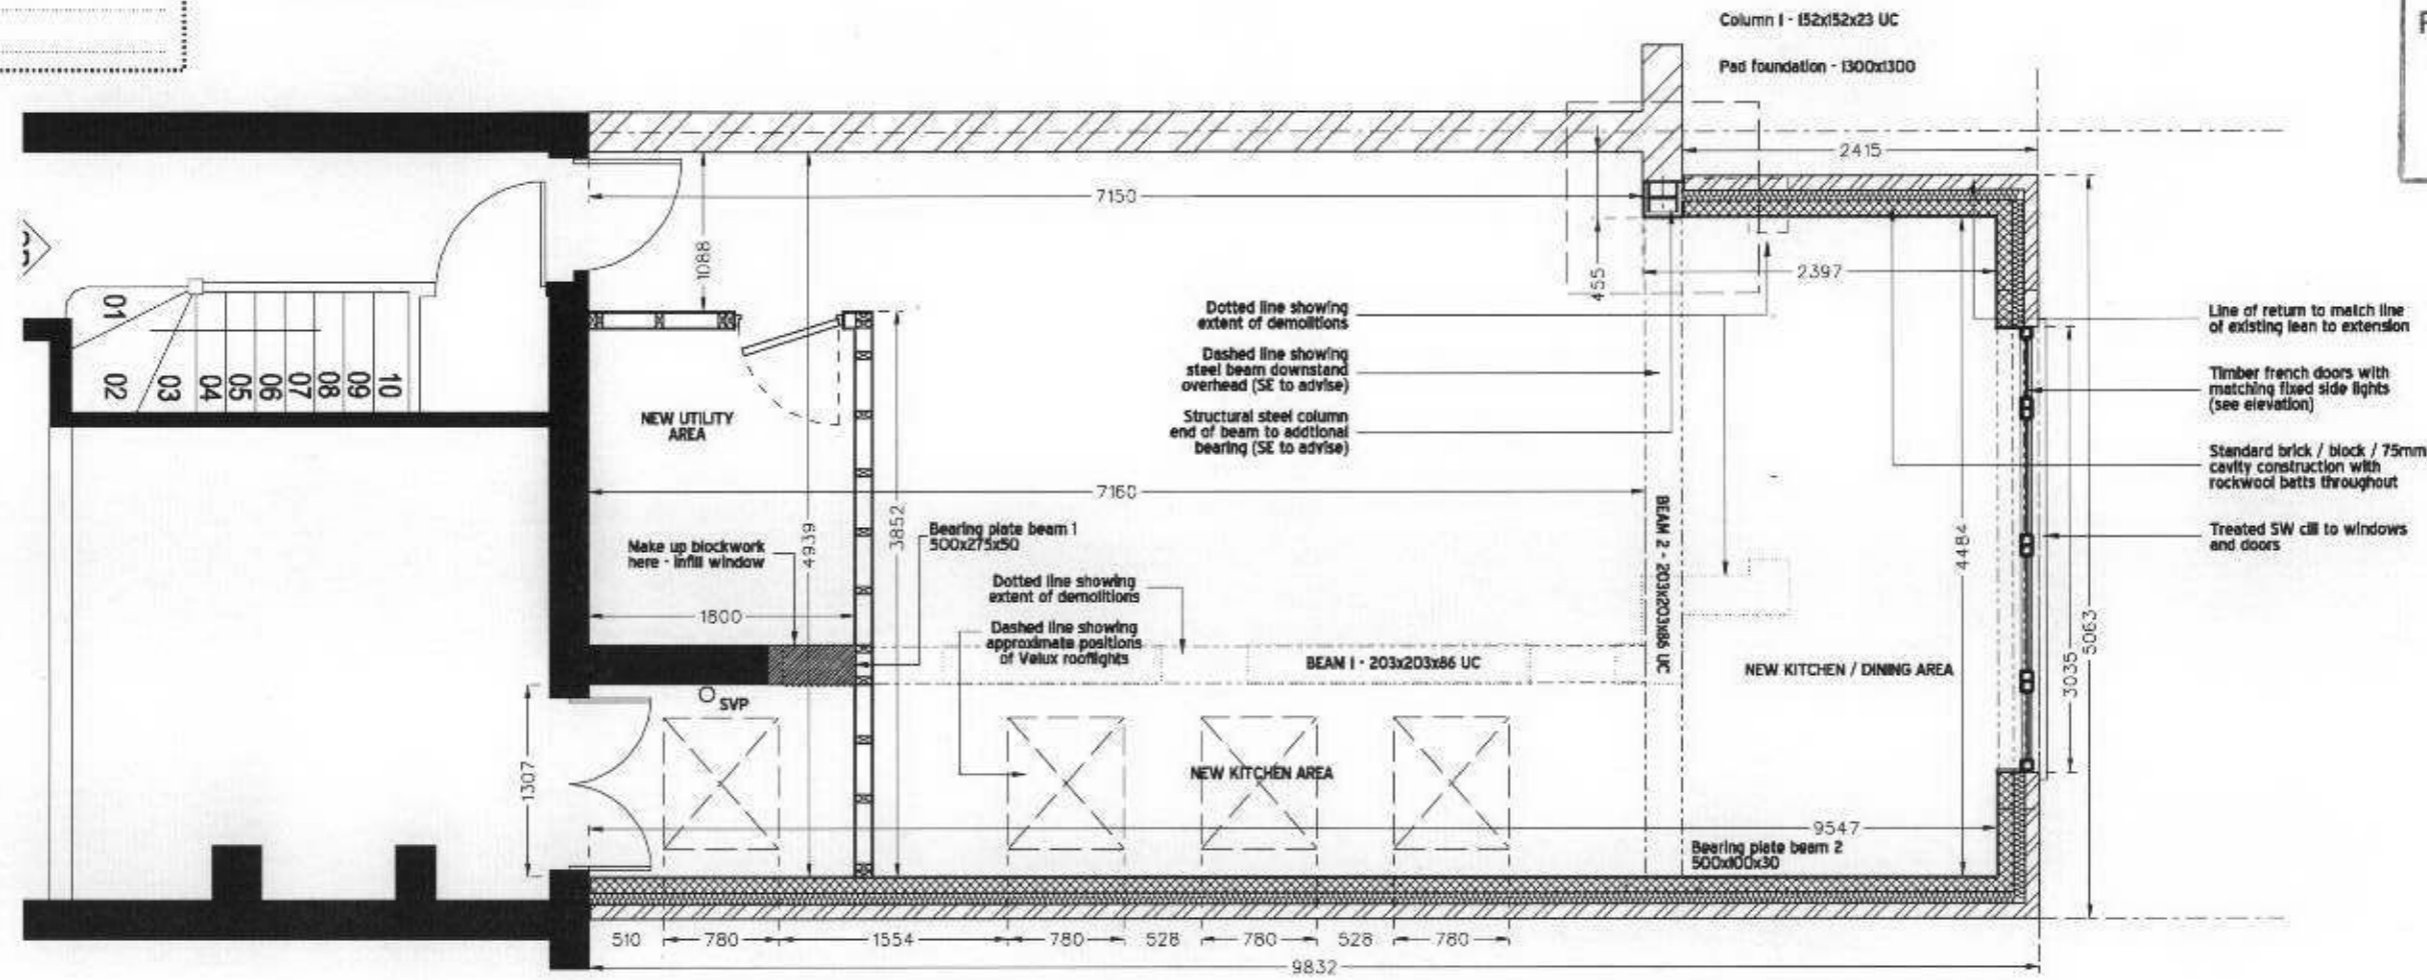

Proposed Ground Floor Plan

Drawing Title: Proposed Ground Floor Plan		Scale: 1:50 @ A3	Project: 6 Bonsor Rd, Twickenham
Drawing Number: A1 / 6Bons / 004	Rev. C	Status: Planning	Proposed Works: Single Storey Extension Rear
Revisions: / - 060424 - Issued to A1 / Client for information A - 060426 - Issued to A1 / Client with emends B - 060518 - Issued to A1 / Client for information C - 060613 - Issued to A1 with structural calcs added			Client: Mr & Mrs Causer

50° NORTH
 ARCHITECTURE | CONSULTING | SUSTAINABILITY
 Contact: 07956 785136 | info@50degrees.co.uk

© COPYRIGHT 50DEGREESNORTH DESIGN CONSULTANTS LTD 2006

A3