


06 / 1437 / HOT

LONDON BOROUGH OF
RICHMOND UPON THAMES
30 JUN 2006
PLANNING

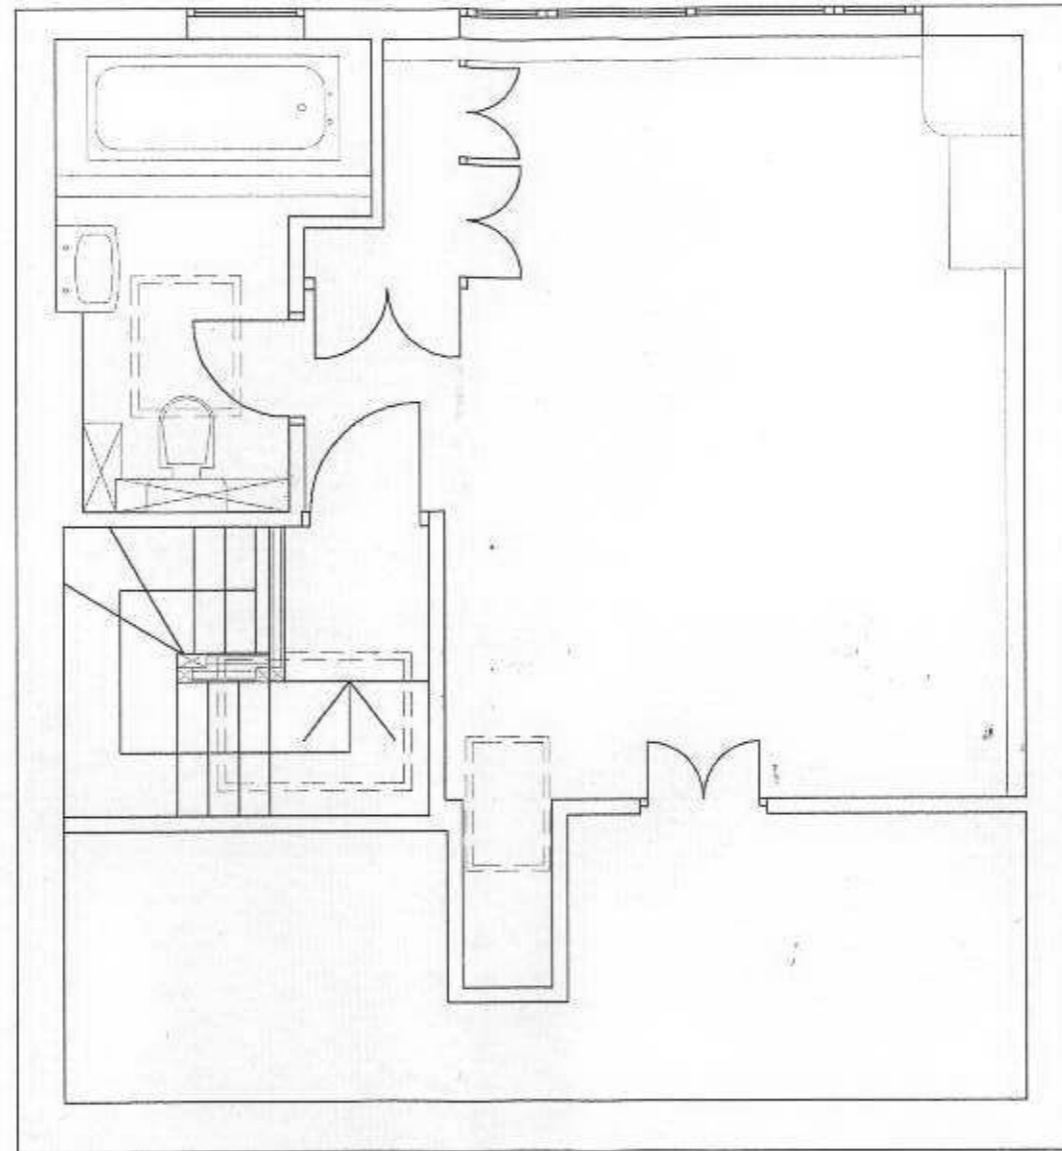

SECOND FLOOR

Bernadette Lynch 20 Southcote Avenue Feltham Middlesex TW13 4EG	Job Title Mr C Lizcano 63 Collingwood Close Twickenham Middlesex TW2 7AE	Drawing Title Second Floor Plan	Scale 1:50	Notes
			Drawn by BL	
			Date Sept 2005	
			Drawing No 06	