



ROOF PLAN

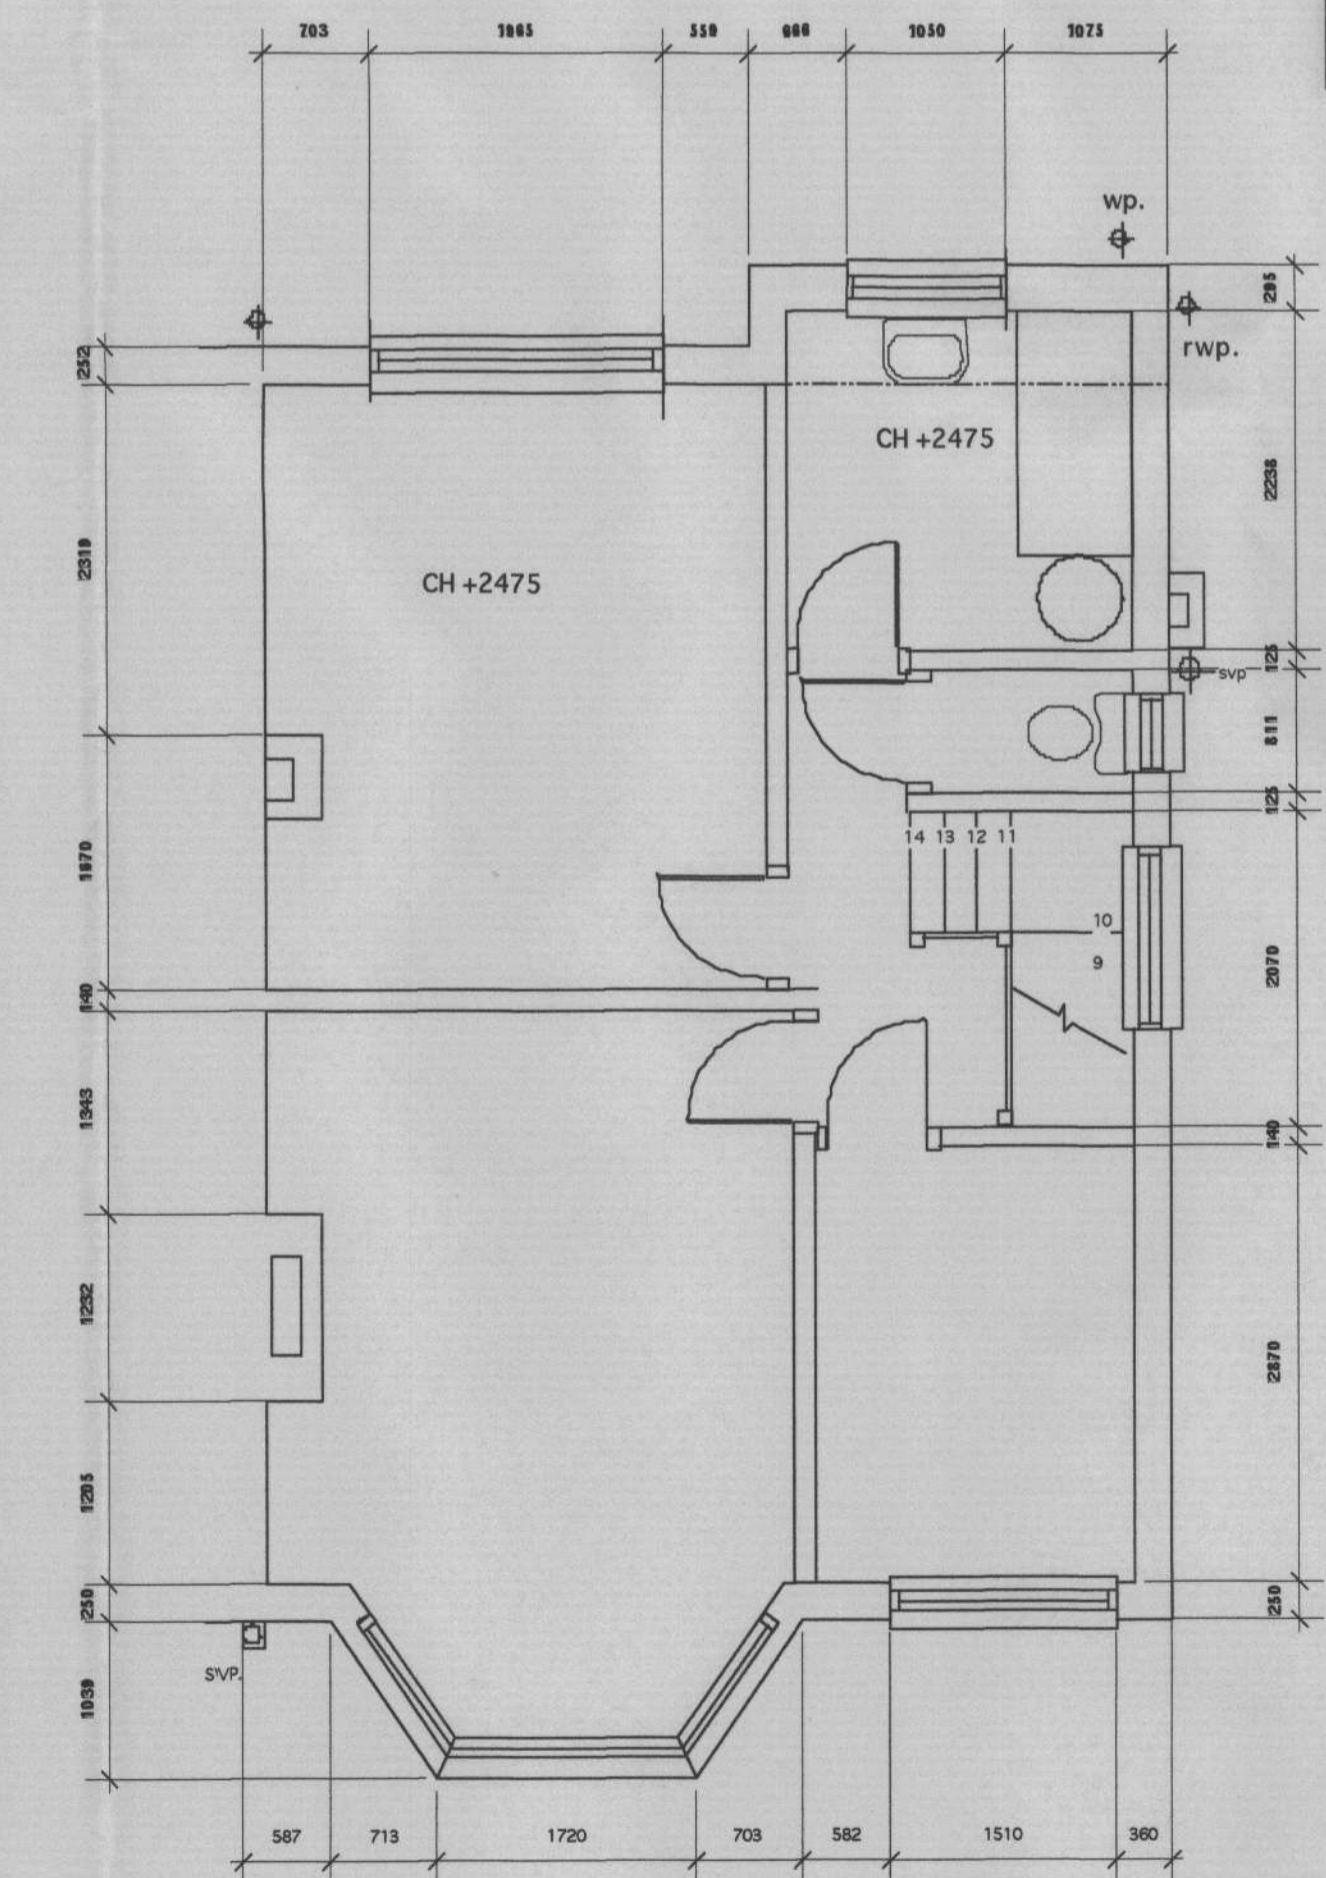

ROOF PLAN

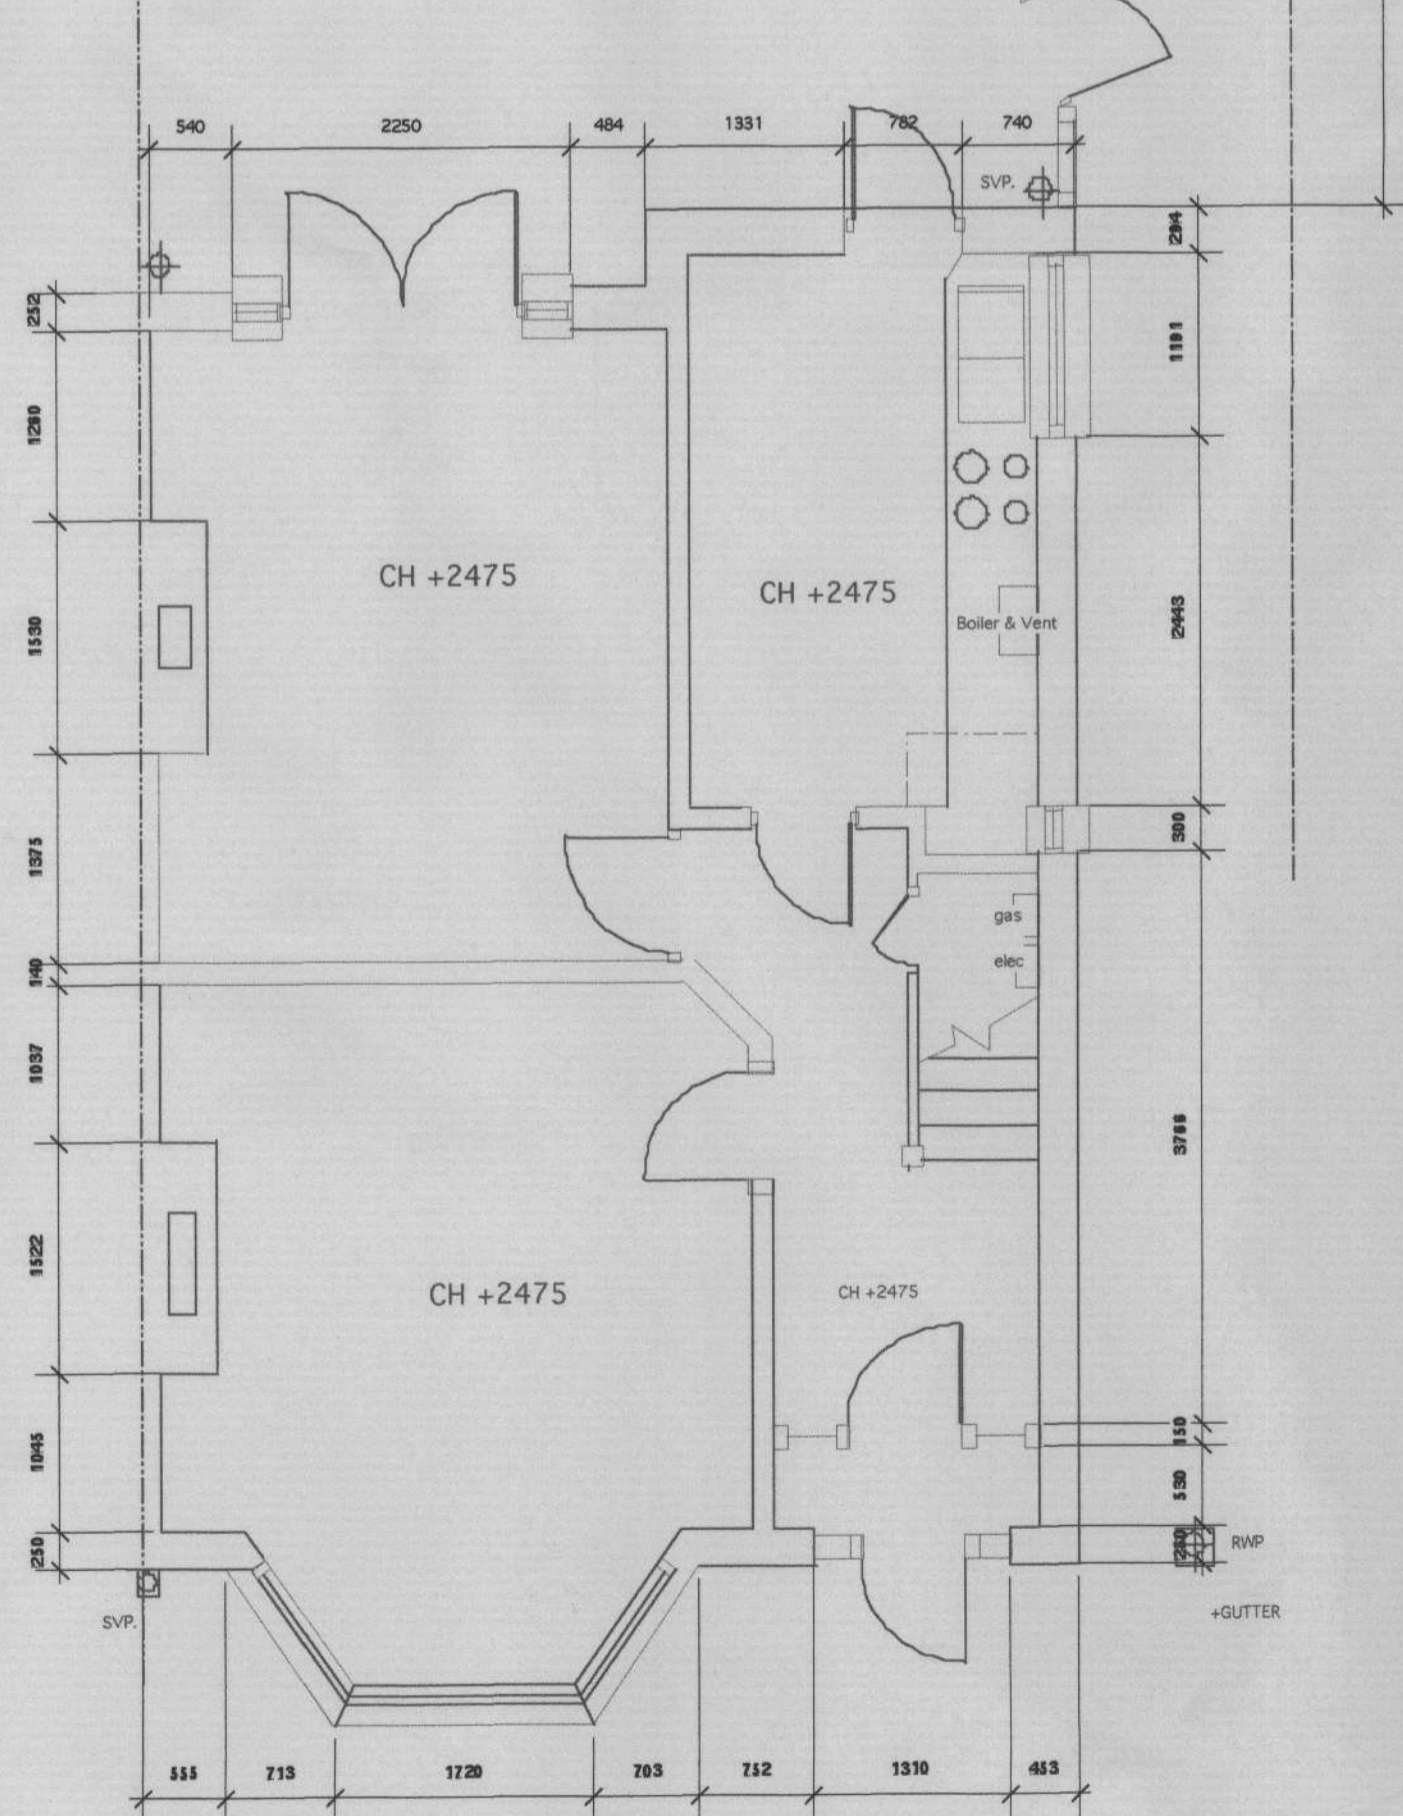

GROUND FLOOR PLAN



REAR ELEVATION



© EnglishHaus 1996. This drawing must not be reproduced in part or whole without prior written consent. All copyright rights are reserved. DO NOT scale from this drawing. Check all dimensions on site prior to commencing work. IF IN DOUBT, ASK!

06/2169/S192

LONDON BOROUGH OF RICHMOND UPON THAMES
30 JUN 2006
PLANNING

LONDON BOROUGH OF RICHMOND UPON THAMES
30 JUN 2006
PLANNING

Revisions:

Client:

Mr & Mrs O'Donnell

Title: EXISTING SURVEY

Mr & Mrs O'Donnell
15 Talma Gardens
Twickenham
Middx TW2 7RB

Home Tel 8892 6595

Scale: 1:50 & 1:1250

Date:

Number: EH.2710/01



ENGLISHHAUS
Tel: +44 (0) 181 255 0995
Fax: +44 (0) 181 267 3441

ENGLISHHAUS LIMITED
© EnglishHaus 1995