


06 / 2126 / HOT

RECEIVED
- 3 JUN 2006
P. [unclear]

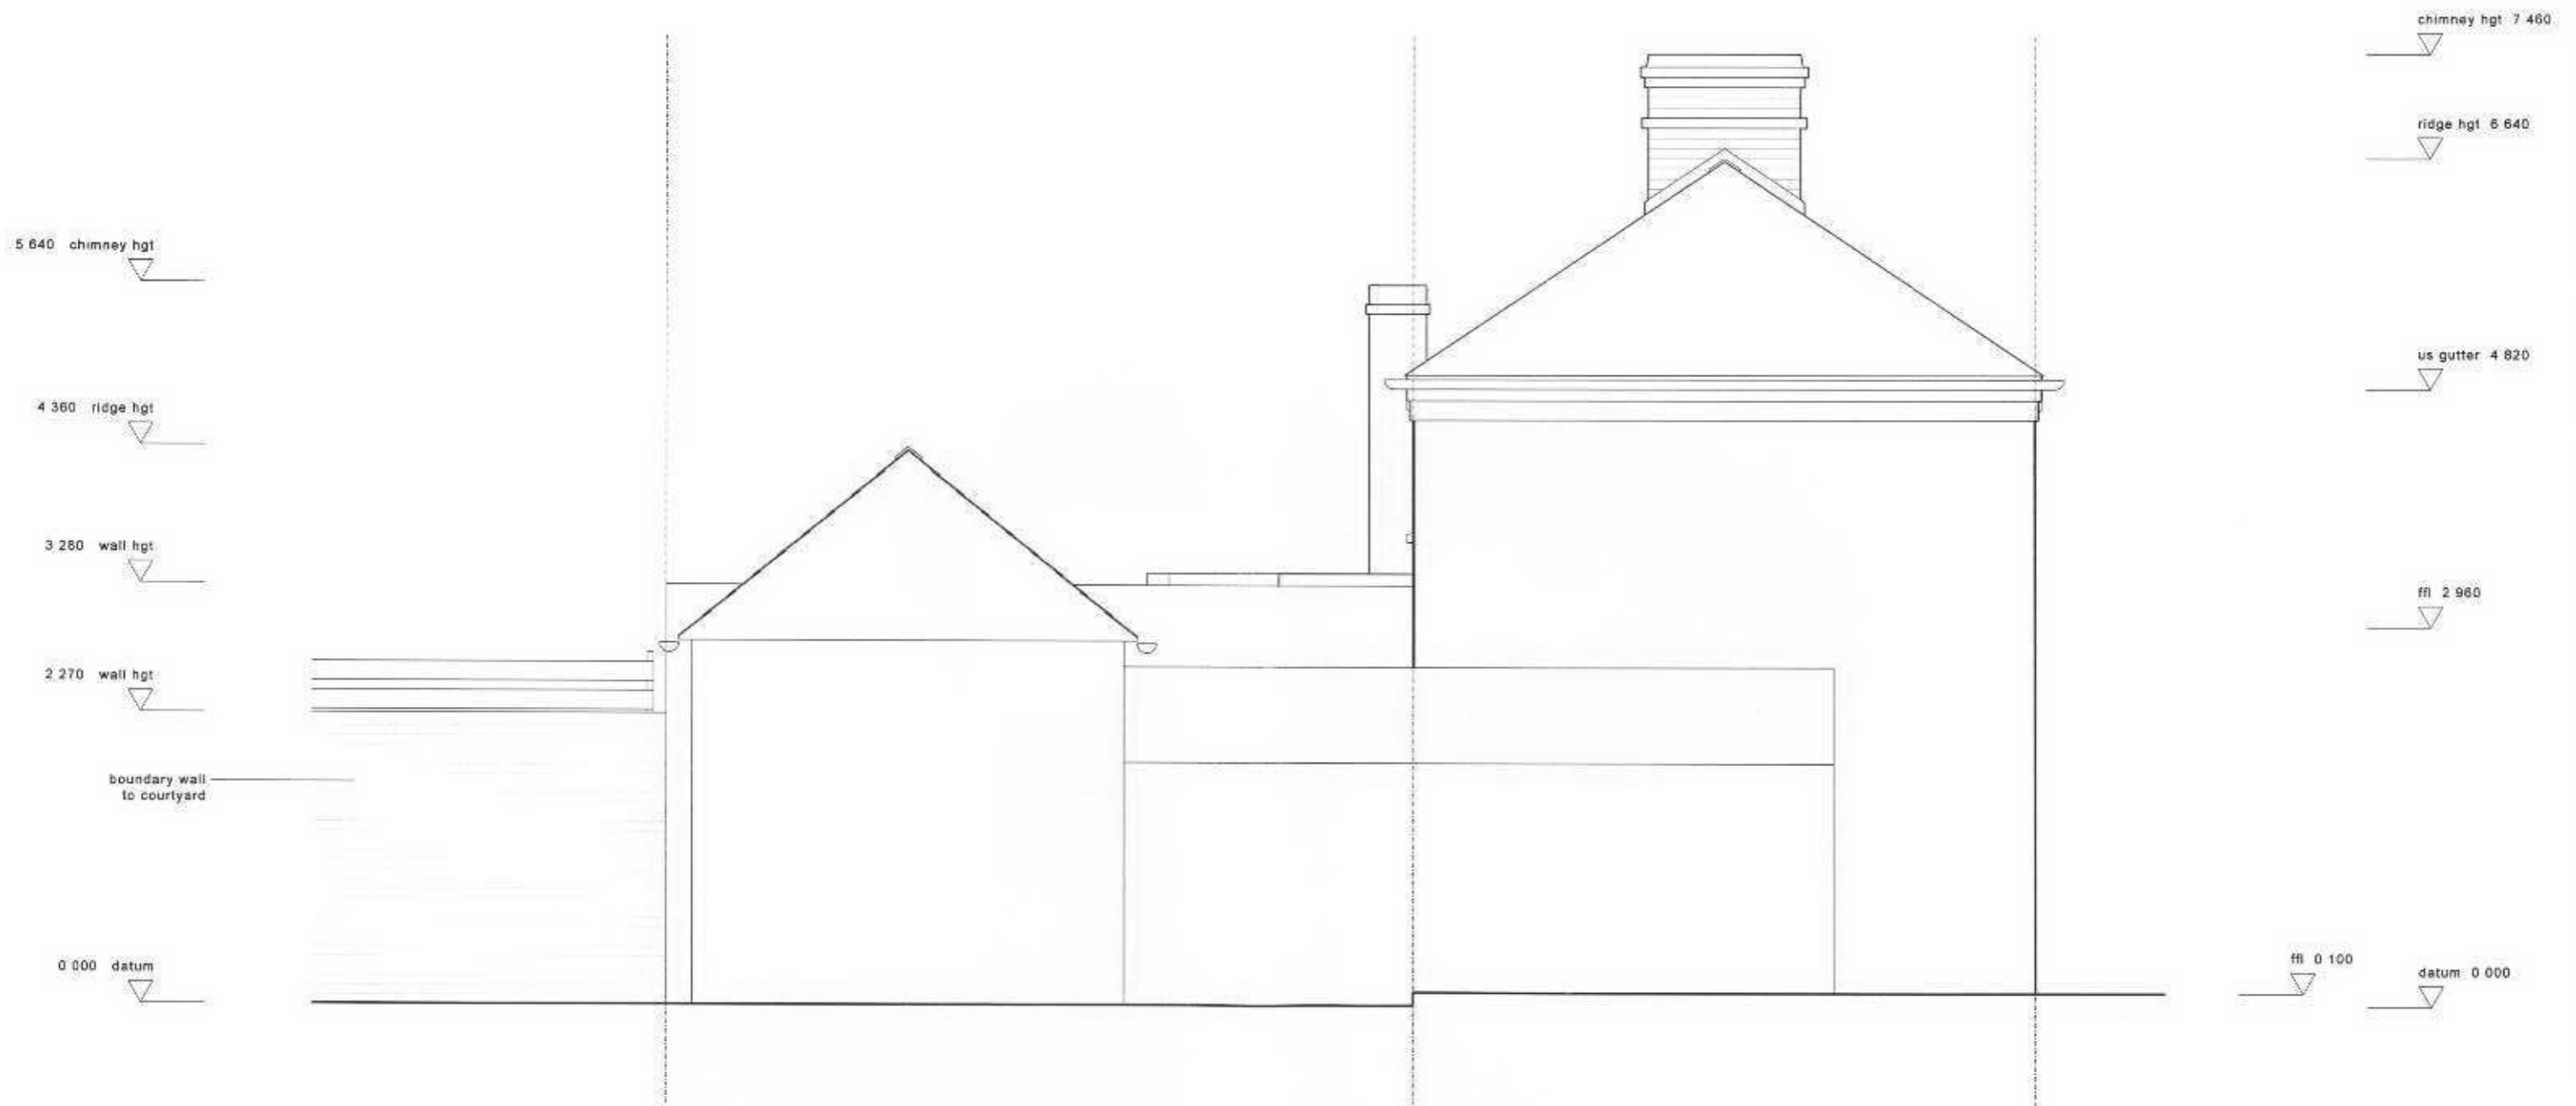

PAUL AZIZ
HOUSE EXTENSION

7 FRIARS STILE PLACE
RICHMOND UPON THAMES
TW10 6NL

Survey: North Elevation
Scale 1:50 @ A4

First Issue: 24 06 06
Status: Planning

TIM HARRIS
ARCHITECT

3 FRIARS STILE PLACE
RICHMOND UPON THAMES
TW10 6NL

BRONWEN CRABTREE DRIVE
GIVONS GROVE, SURREY
KT22 8LJ