


06 / 2126 / HOT

RECEIVED
- 3 JUN 2006
M. VINCENT

adjoining property

adjoining property

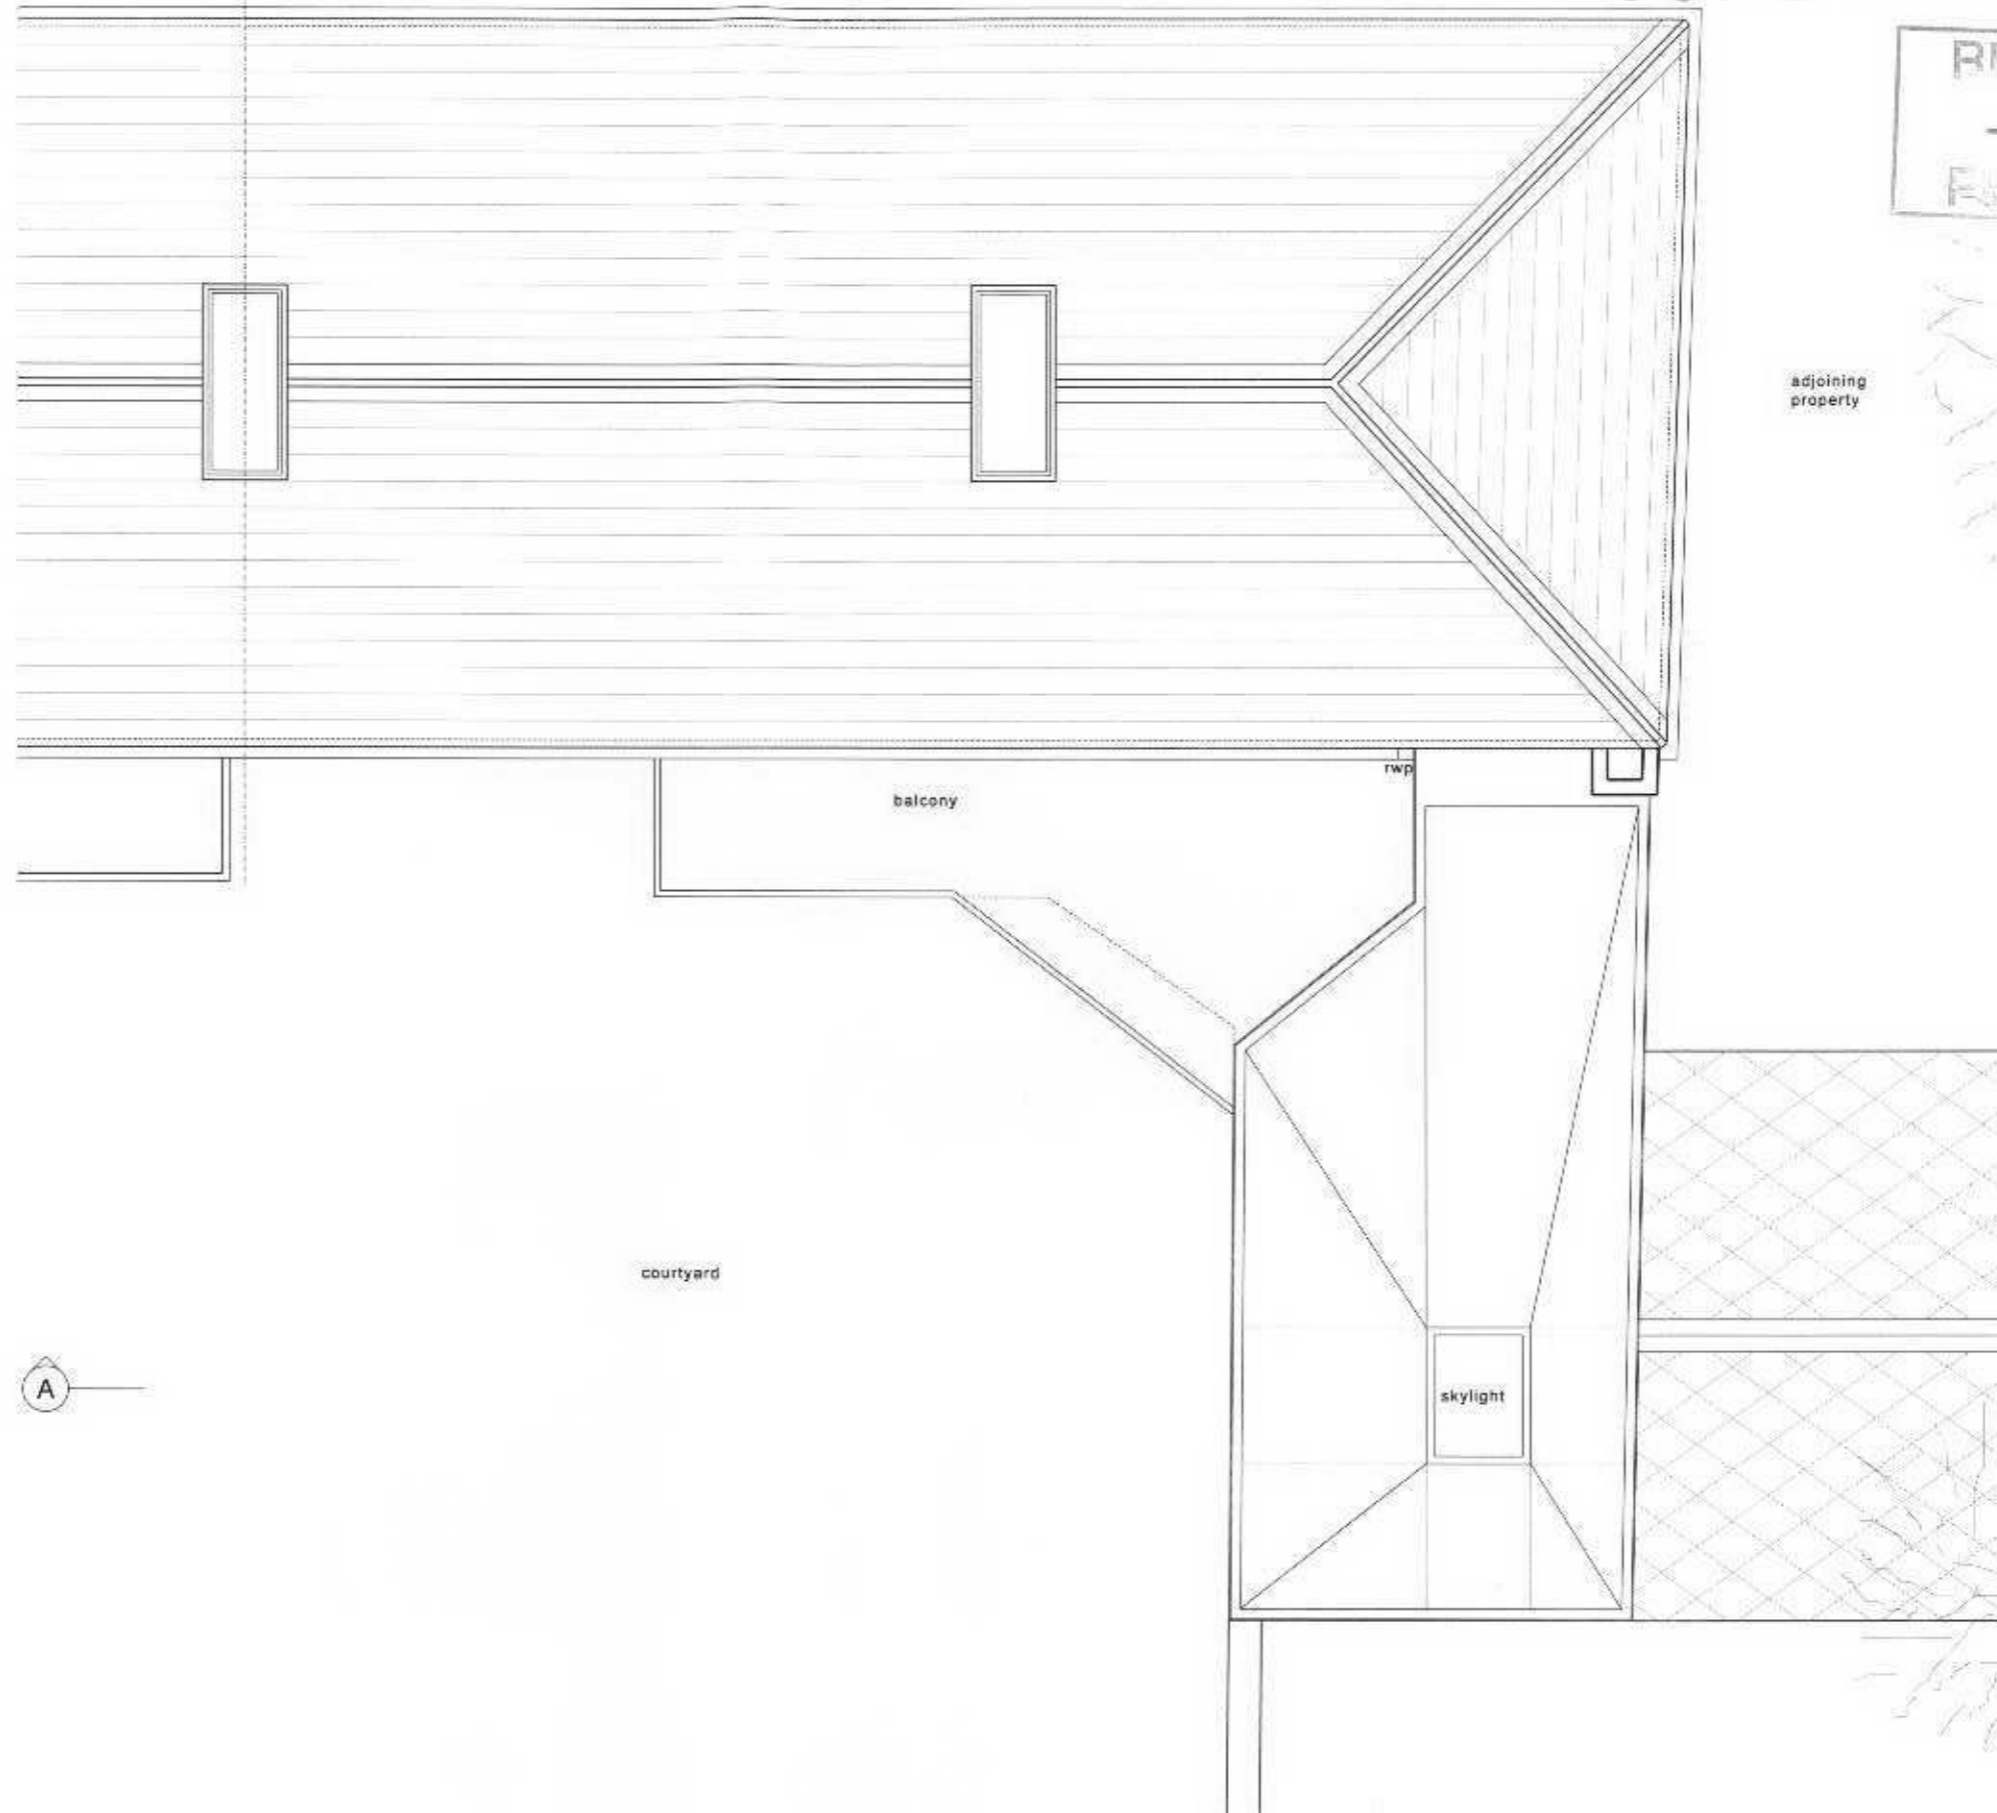

A

A

PAUL AZIZ
HOUSE EXTENSION

7 FRIARS STILE PLACE
RICHMOND UPON THAMES
TW10 6NL

Proposed: Roof Plan
Scale 1:50 @ A3

First Issue: 23 06 06
Status: Planning

TIM HARRIS
ARCHITECT

3 FRIARS STILE PLACE
RICHMOND UPON THAMES
TW10 6NL

BRONWEN CRABTREE DRIVE
GIVONS GROVE SURREY
KT22 8LJ