


06/2110/HOT

# AGB SITE PLAN WITH PROPOSED STRUCTURE 220506

RECEIVED  
30 JUN 2006  
PLANNING

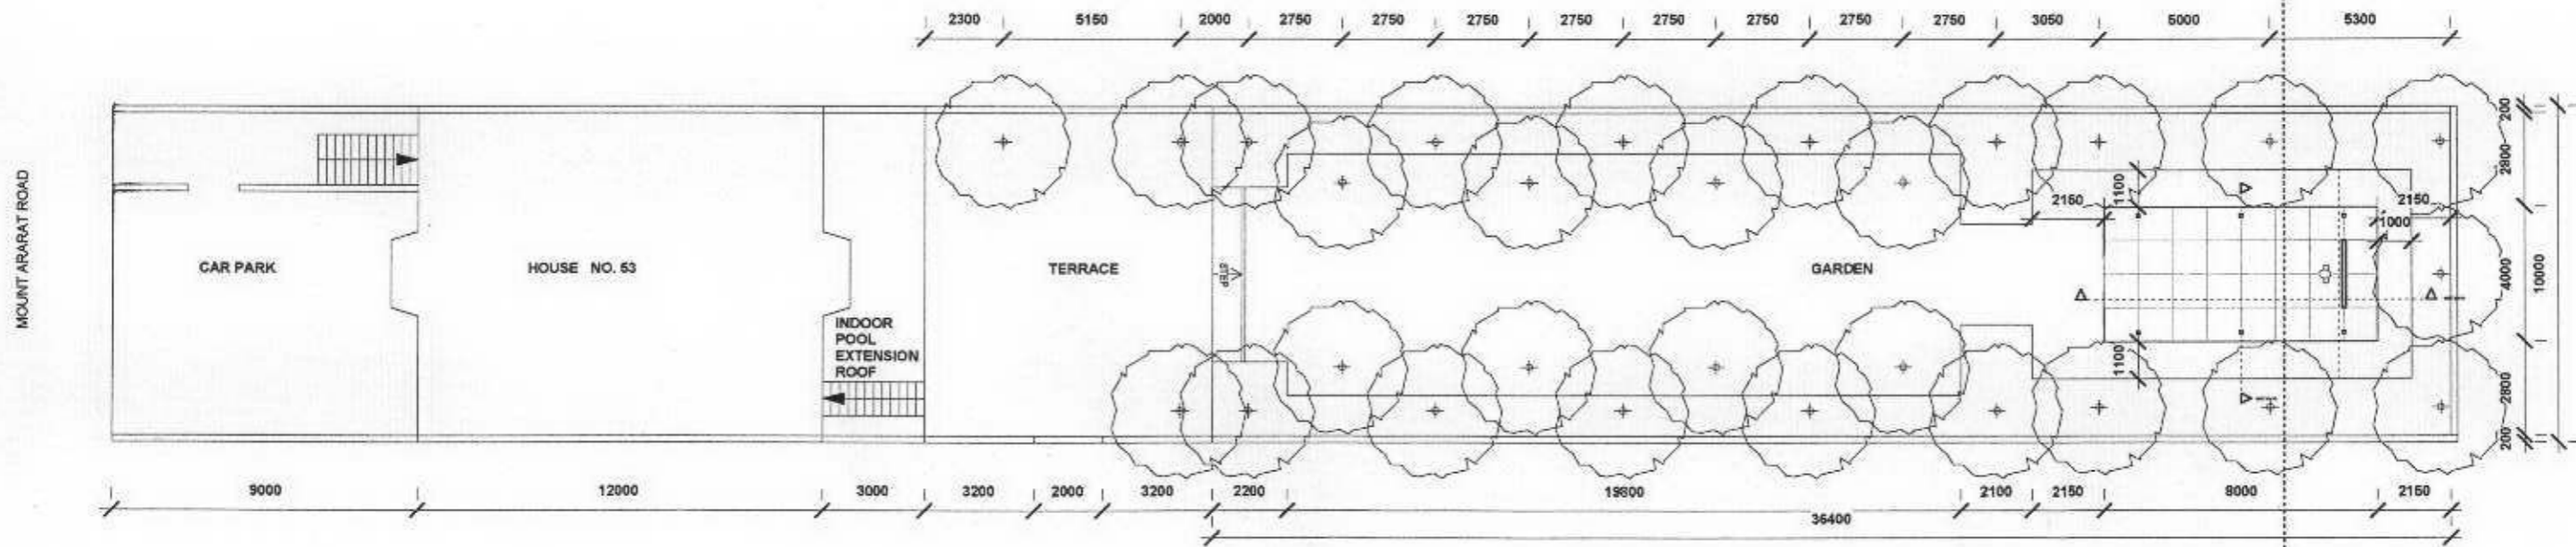

**PRELIMINARY**

**JULIA HAENSEL ARCHITECTURE + DESIGN LTD.**  
 7 CHEPSTOW VILLAS NOTTING HILL LONDON W11 3EE  
 T. 020 7243 8332 M. 07817 144 700 E. J@JULIAHAENSEL.COM

**PROJECT** ACKERMANS' GLASS BOX  
 53 MOUNT ARARAT ROAD  
 RICHMOND TW10 8PL

**CLIENT** HEINZ + SIMONE ACKERMANS

**DRAWING** SITE PLAN 220506

**DRAWING NO.** SP 0.3/06 220506

**DATE** 22 MAY 2006

**SCALE** 1:200 @ A3

**REVISION** 3.3.6

© JULIA HAENSEL ARCHITECTURE + DESIGN LTD.  
 CHECK ALL DIMENSIONS ON SITE  
 USE FIGURED DIMENSIONS IN PREFERENCE TO SCALING