


06/2148/HOT


DRAWING STATUS: PLANNING

- NOTES:
1. DO NOT SCALE FROM THIS DRAWING
 2. ALL DIMENSIONS TO BE CHECKED ON SITE PRIOR TO FABRICATION
 3. THIS DRAWING SHOULD BE READ IN CONJUNCTION WITH STRUCTURAL ENGINEER'S DRAWINGS
 4. THIS DRAWING SHOULD BE READ IN CONJUNCTION WITH SERVICE ENGINEER'S DRAWINGS
 5. COPYRIGHT OF THIS DRAWING REMAINS WITH JOHN RICH ARCHITECTS
 6. ANY DISCREPANCY FOUND BETWEEN THIS DRAWING AND ANY OTHER DOCUMENTS MUST BE REPORTED IMMEDIATELY BY THE CONTRACTOR

AB SCALE 1:100
 A1 SCALE 1:50
RECEIVED
 REVISIONS
 - 3 JUL 2006
PLANNING

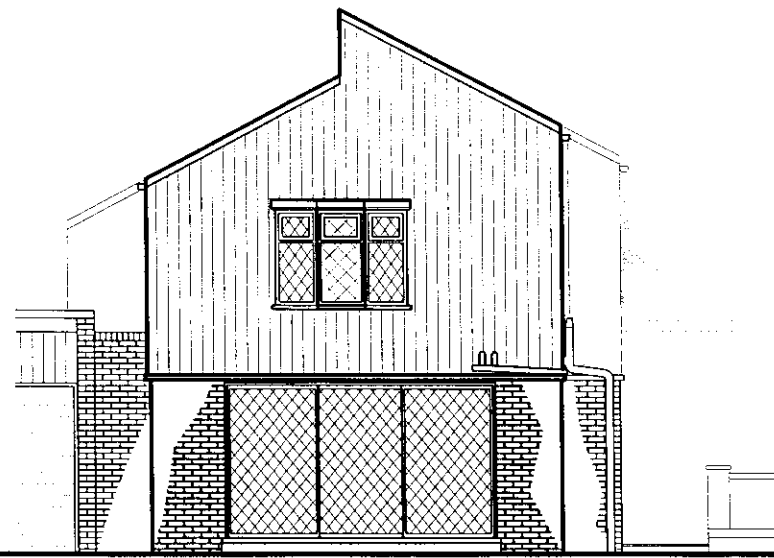


EXISTING SOUTH ELEVATION

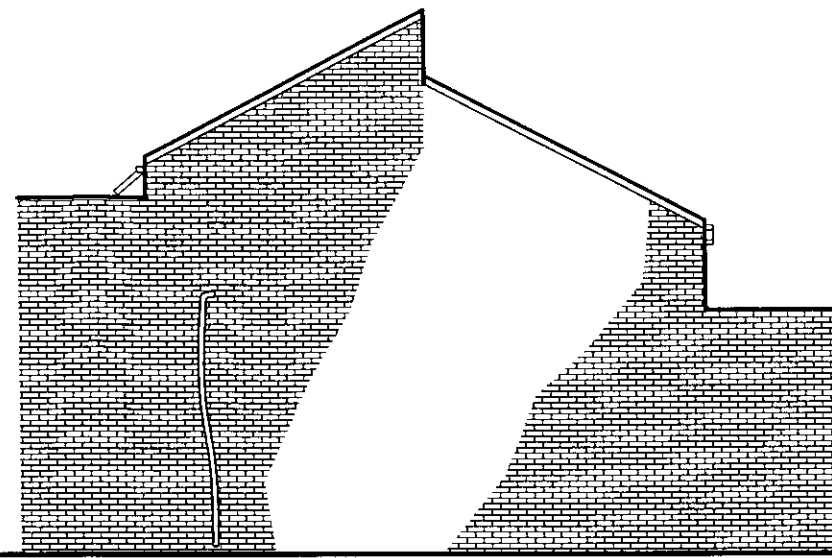

EXISTING NORTH ELEVATION



EXISTING EAST ELEVATION

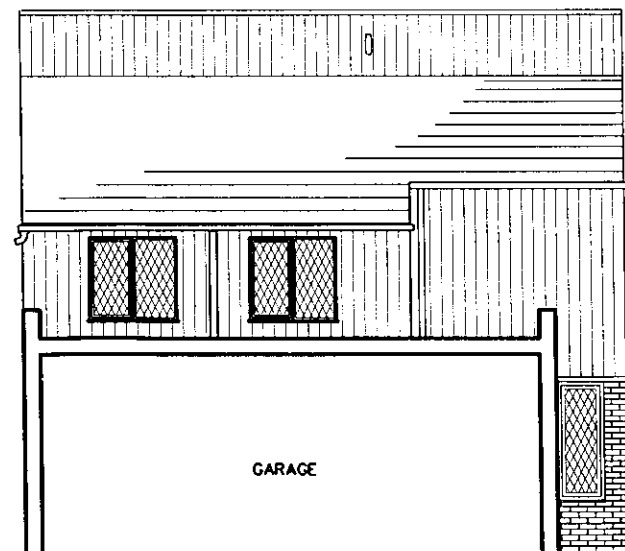

EXISTING WEST ELEVATION

30.06.06 -ISSUED FOR PLANNING

KROMME HOUSE RICHMOND

JOHN RICH ARCHITECTS

REMODELLING OF WEST WING FOR KROMME HOUSE

EXISTING ELEVATIONS

SCALE 1:100 DATE: JUN 06
 DRAWN: MH CHECKED: JR
 DWG NO: 06/5712/202

9 Mortlake Terrace,
 Kew Green, Richmond,
 Surrey, TW9 3DT

t. 020 8940 9416
 f. 020 8940 3303
 e. mail@johnricharchitects.com