
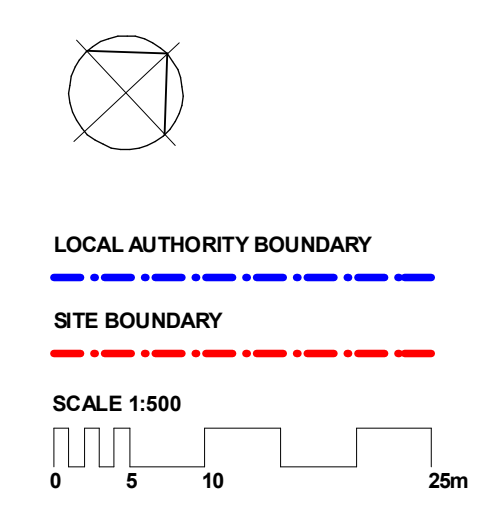


# ROYAL BOROUGH OF KINGSTON UPON THAMES

**MATERIAL NOTES**  
 Refer to schedule 4721 3 009 for specification of all materials proposed for each plot group type.  
 Key

- Plot Group 1 (H.01-H.13, H.24-25, H.34-44, H51-54 & H64-70)
- Plot Group 2 (H.14-H.23, H26-30, H.45-H.50 & H55-63)

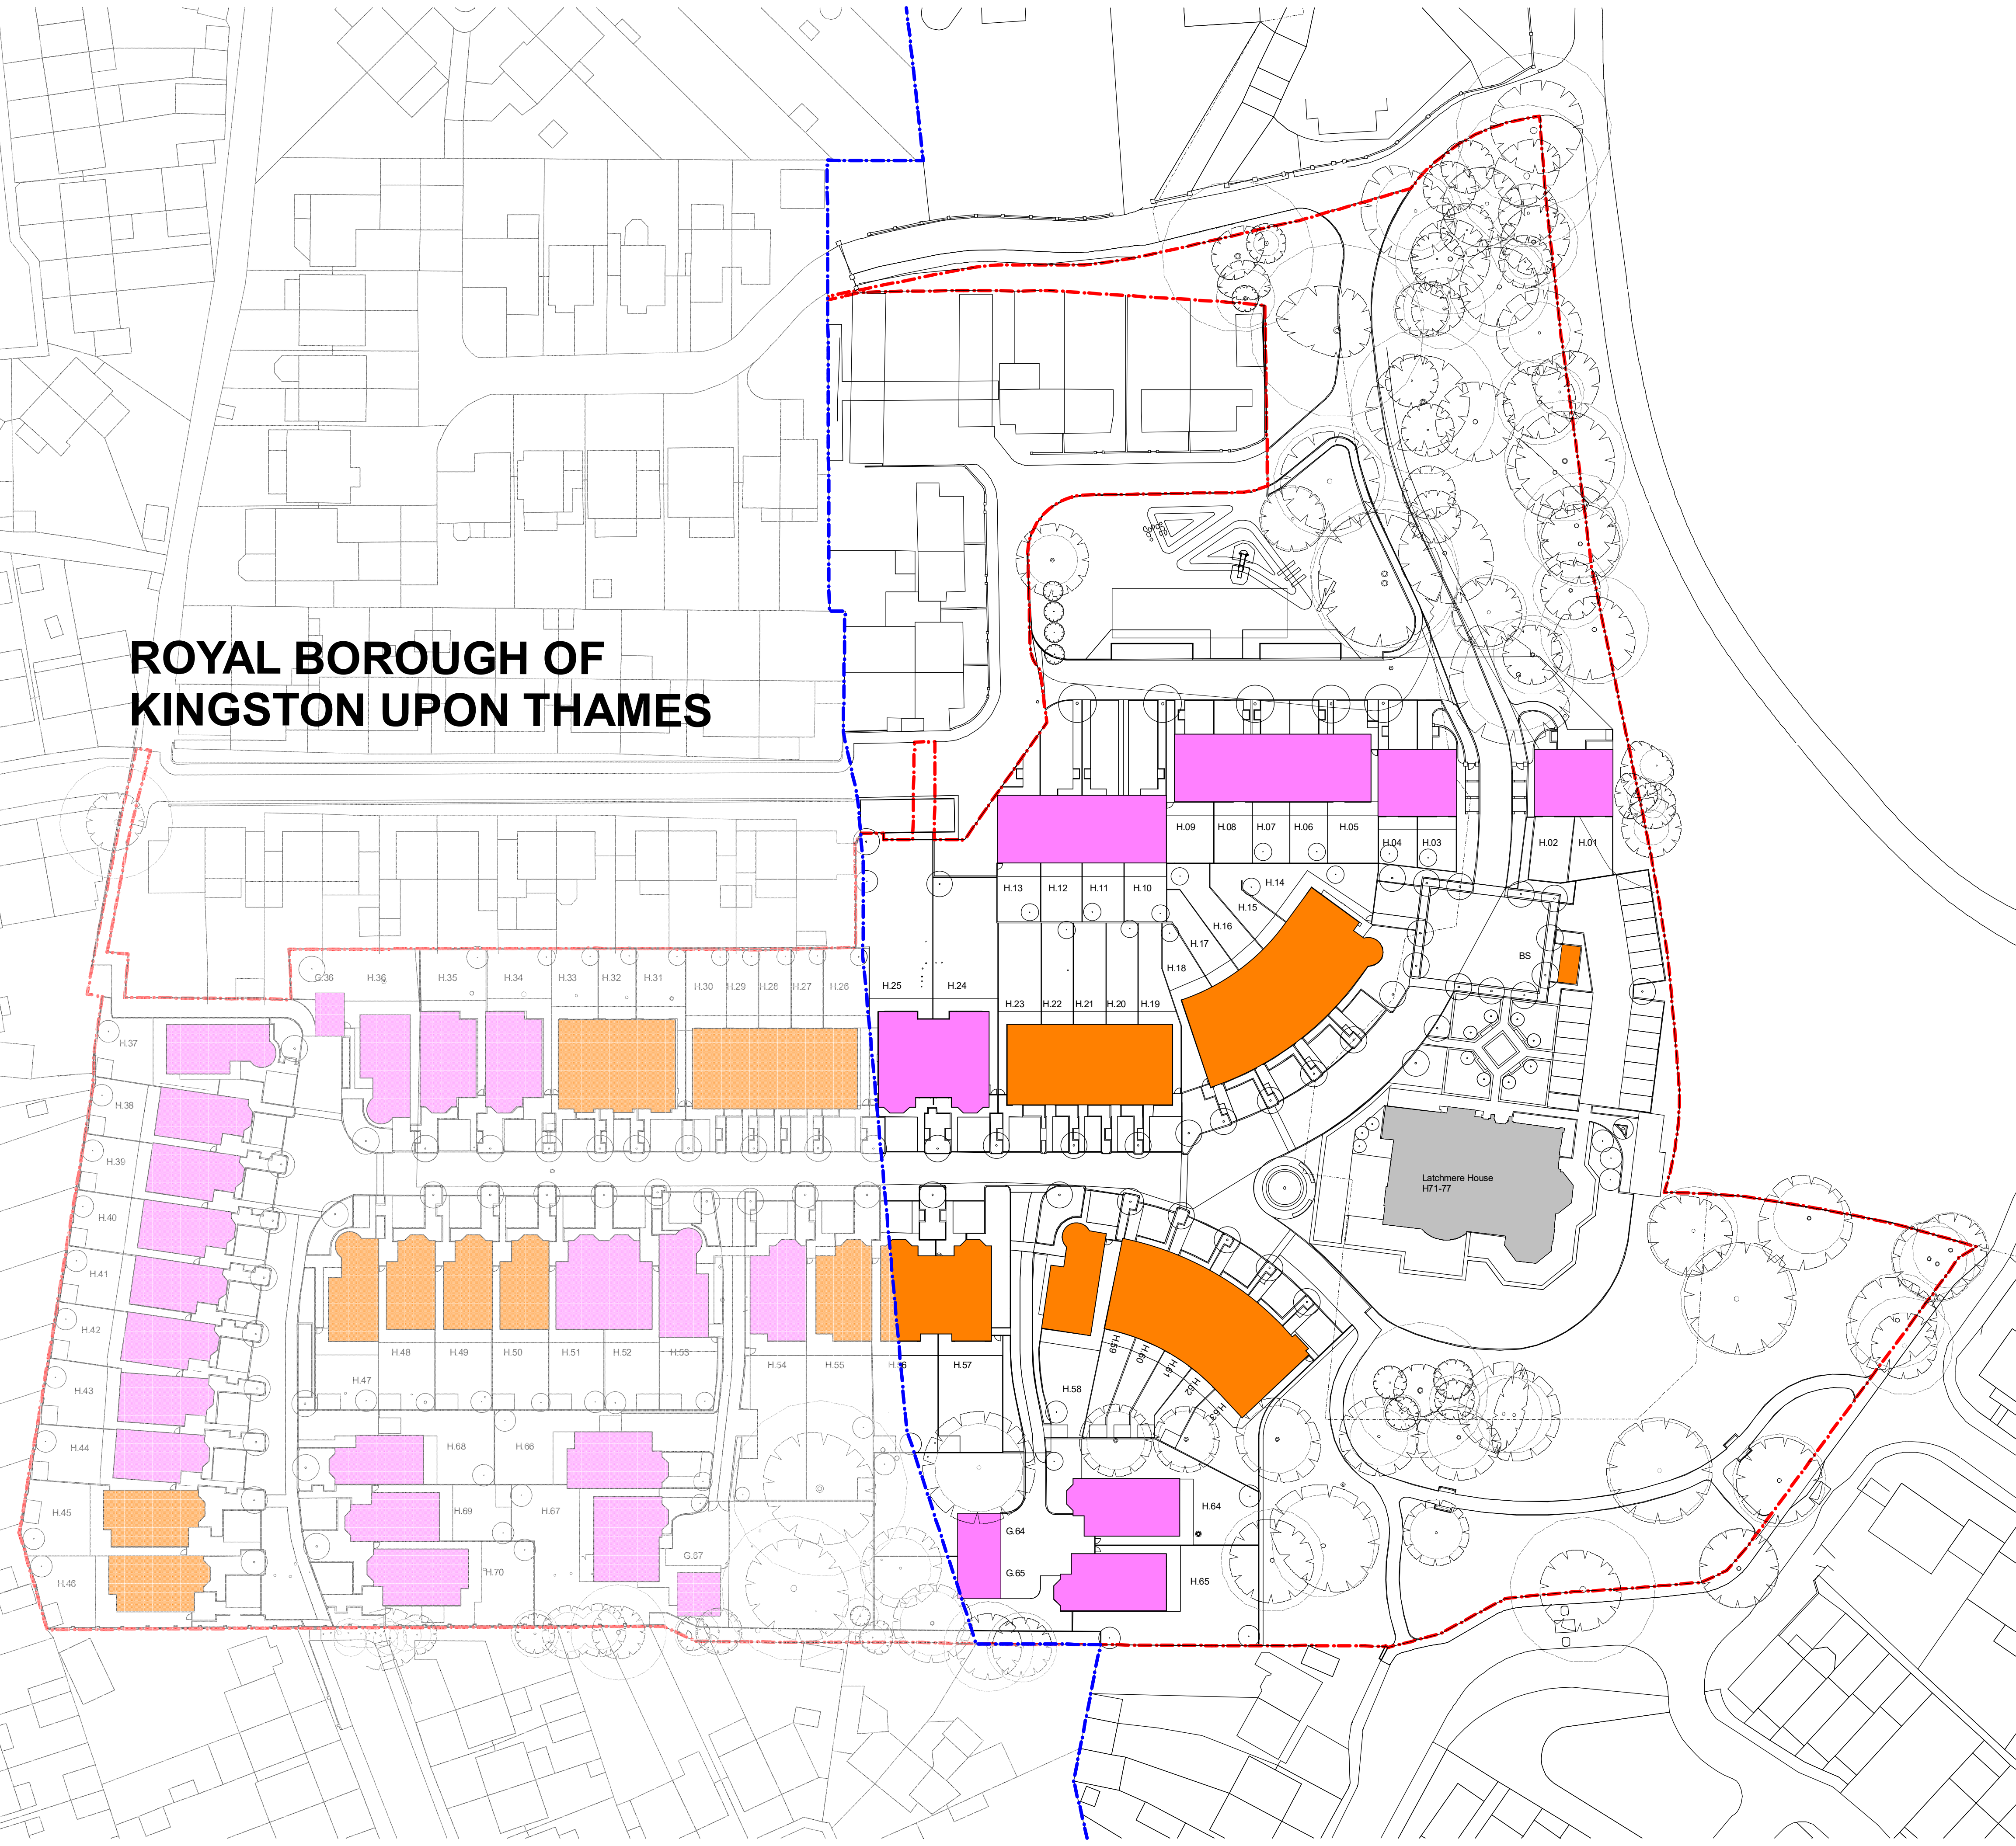

## PLANNING ISSUE

Rev	Description	Issued	Drawn	Chk
A	Plot groups amended to suit materials schedule	27/05/2016	SC	NL
-	Planning Issue	12/05/2016	SC	MB
Rev	Description	Issued	Drawn	Chk

Client  
**Berkeley Homes West London**  
 Project  
**Latchmere House**  
**Church Road, Richmond TW10 5HH**  
**and**  
**Latchmere Lane, Kingston KT2 5NX**

Drawing  
**Planning Conditions Site Plan Indicating**  
**Location of Proposed Materials**  
**London Borough of Richmond upon**  
**Thames**

Scale	Date	Drawn	Checked
1:500 @ A1	Apr '16	SC	SC

**Brookes Architects**  
 Upstairs at The Grange, Bank Lane,  
 London SW15 5JT  
 T 020 8487 1223  
 F 020 8876 4172  
 E info@brookesarchitects.co.uk  
 www.brookesarchitects.co.uk

Drawing No.	Rev No.
4721   3   038	A