




ALL DIMENSIONS MUST BE CHECKED ON SITE AND NOT SCALED FROM THIS DRAWING

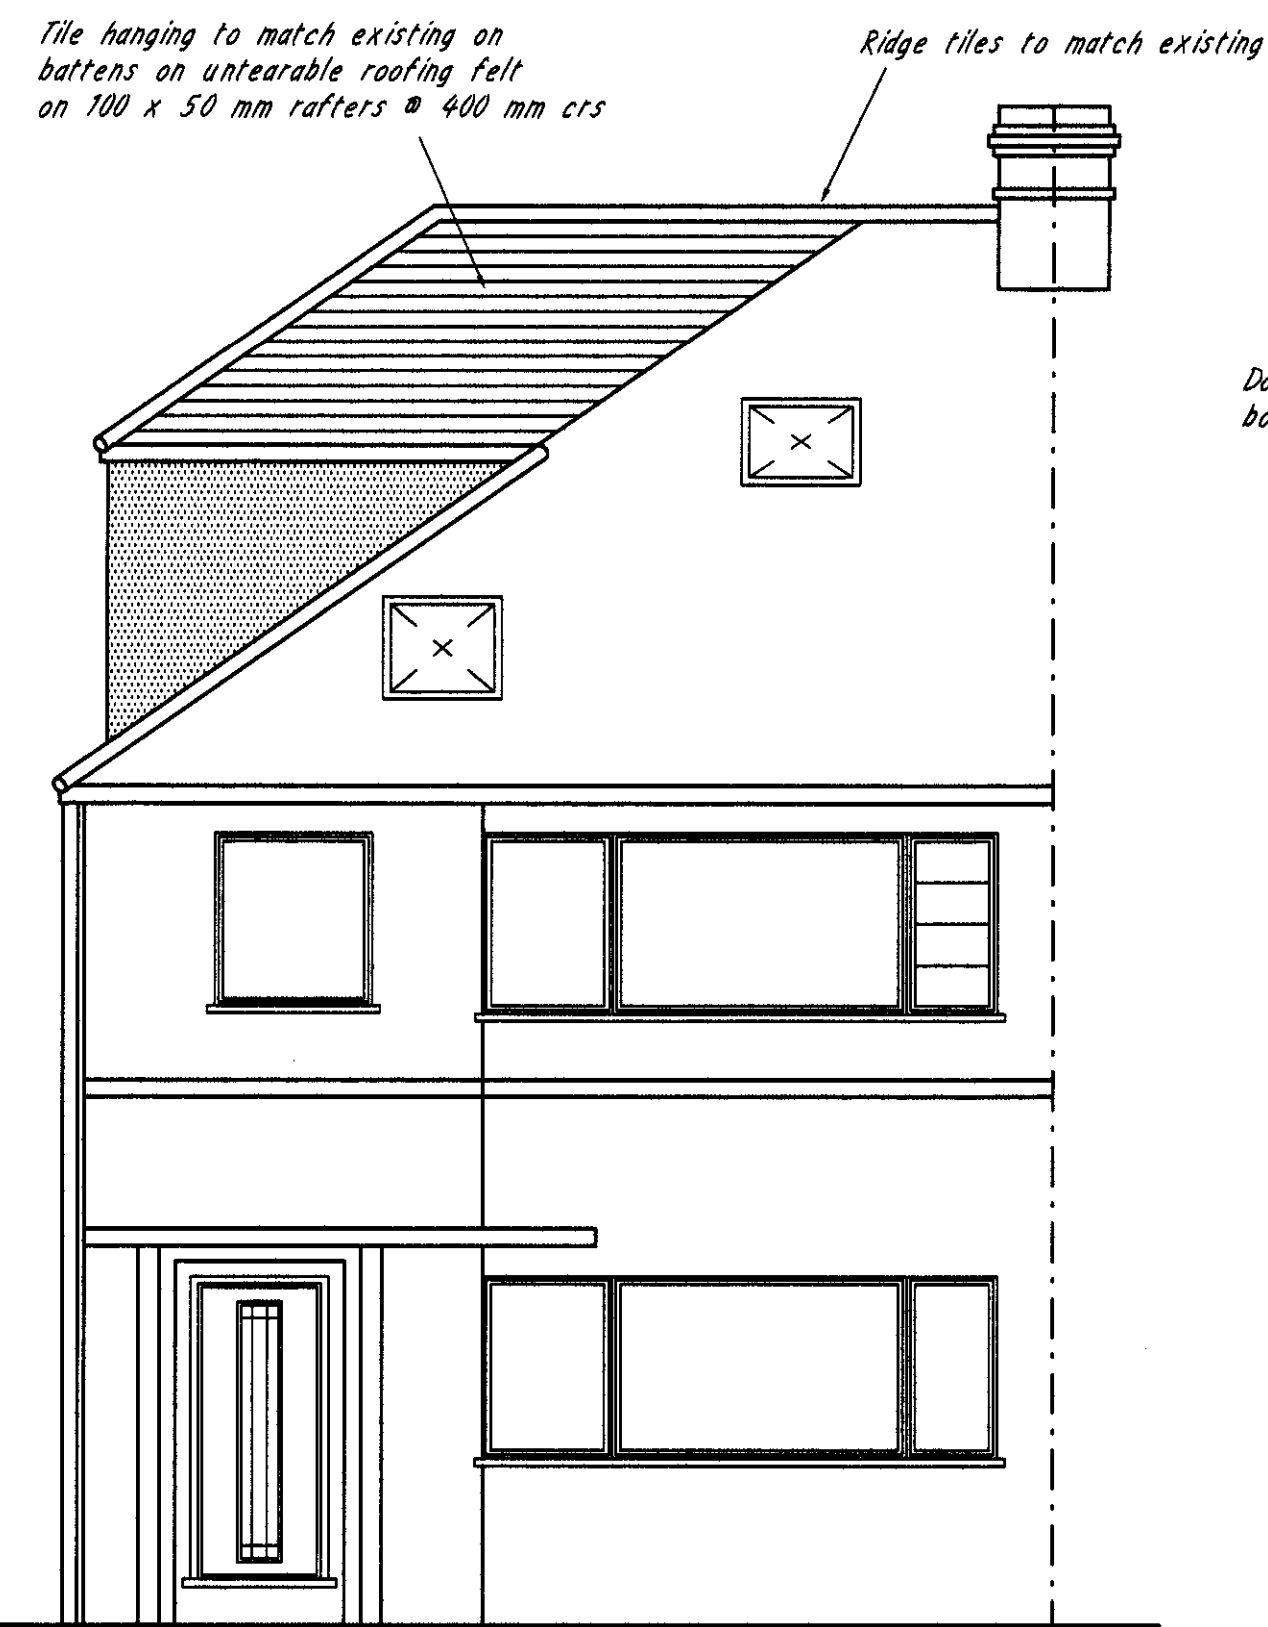


PROPOSED FRONT ELEVATION

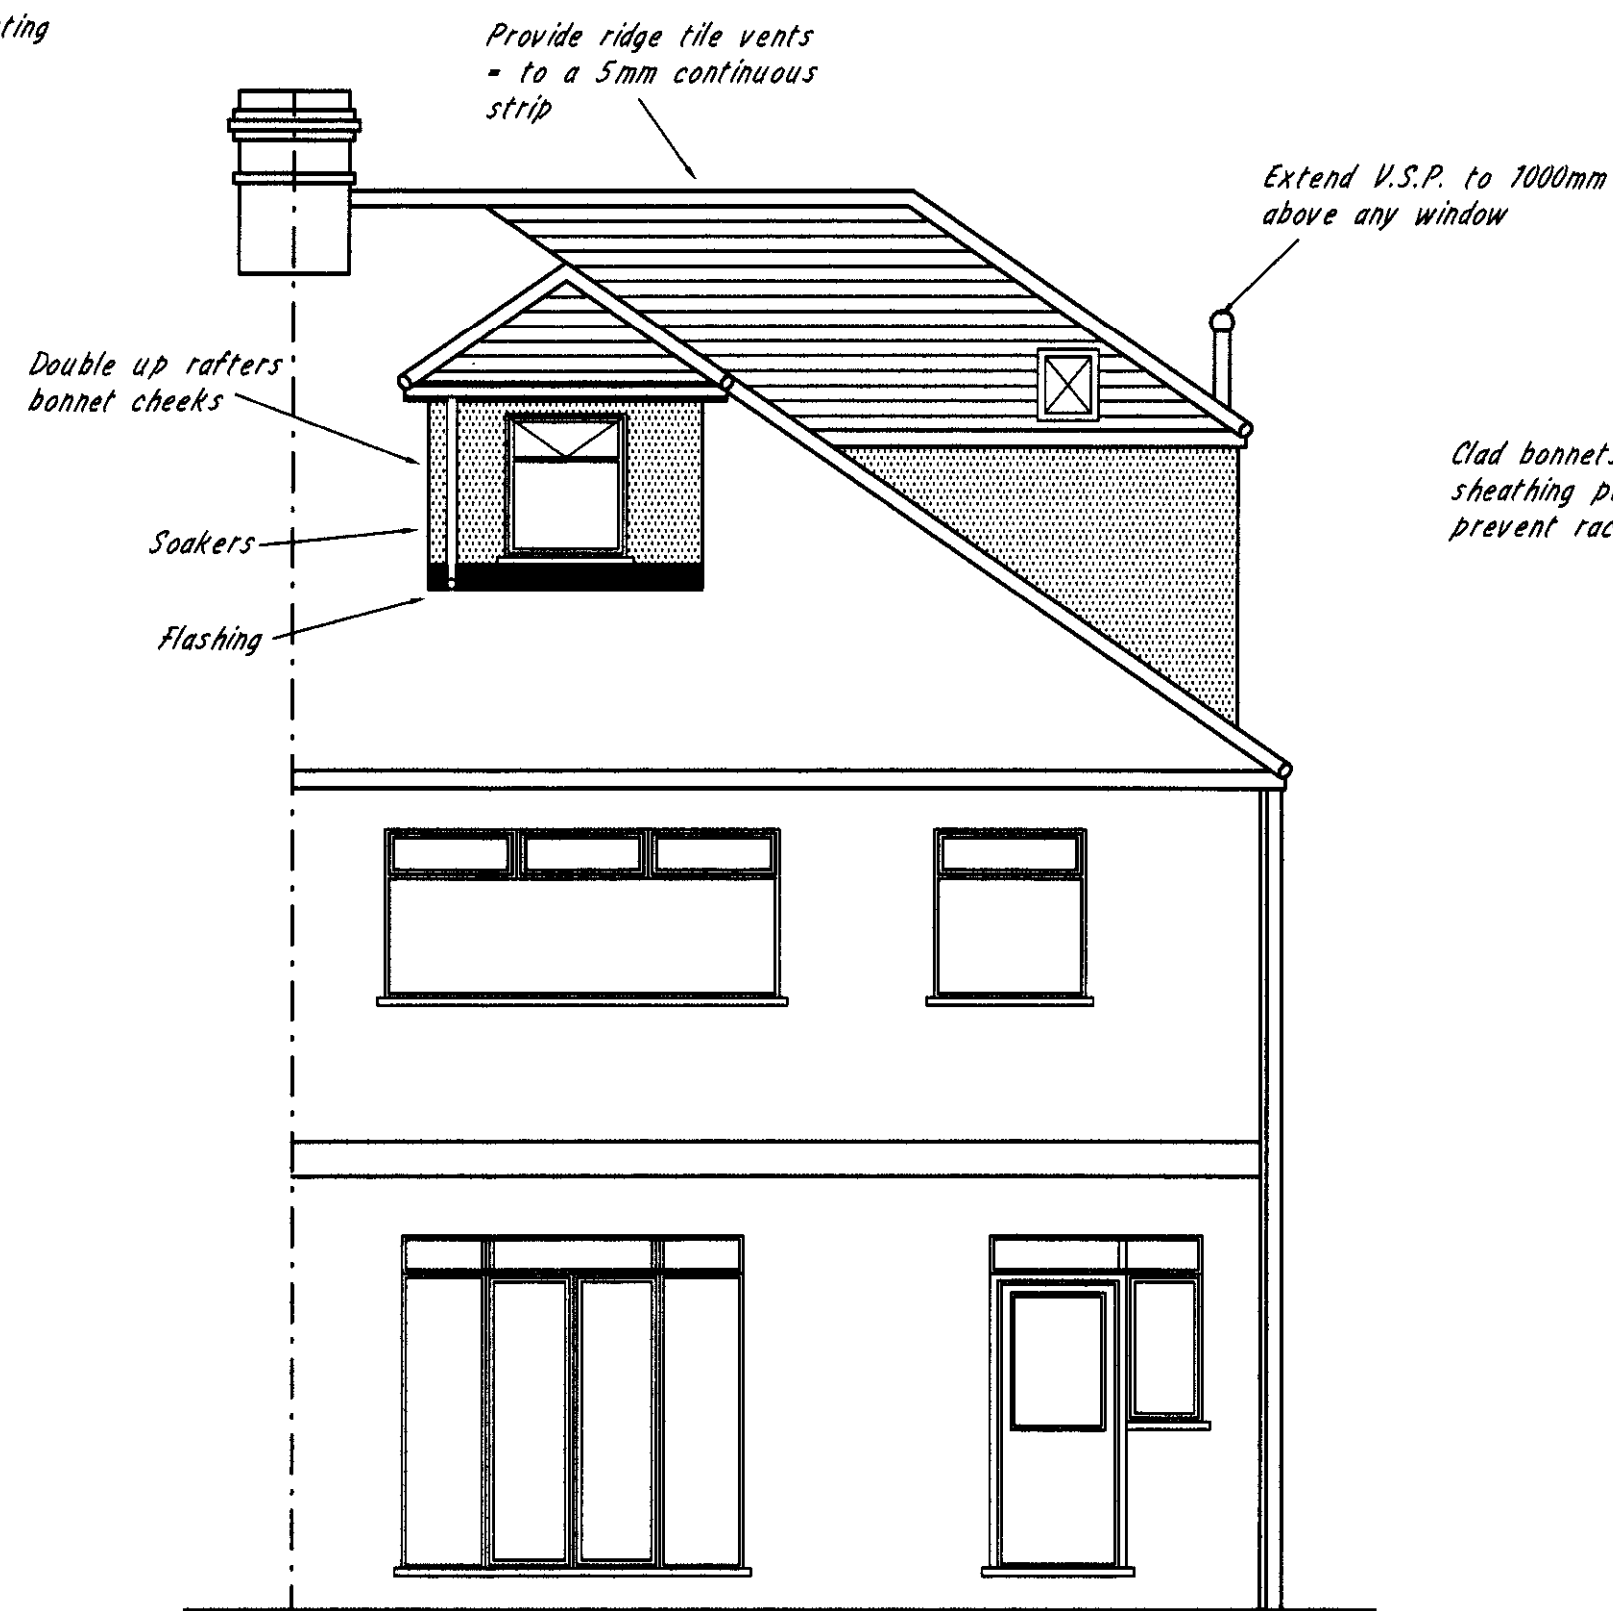


PROPOSED REAR ELEVATION

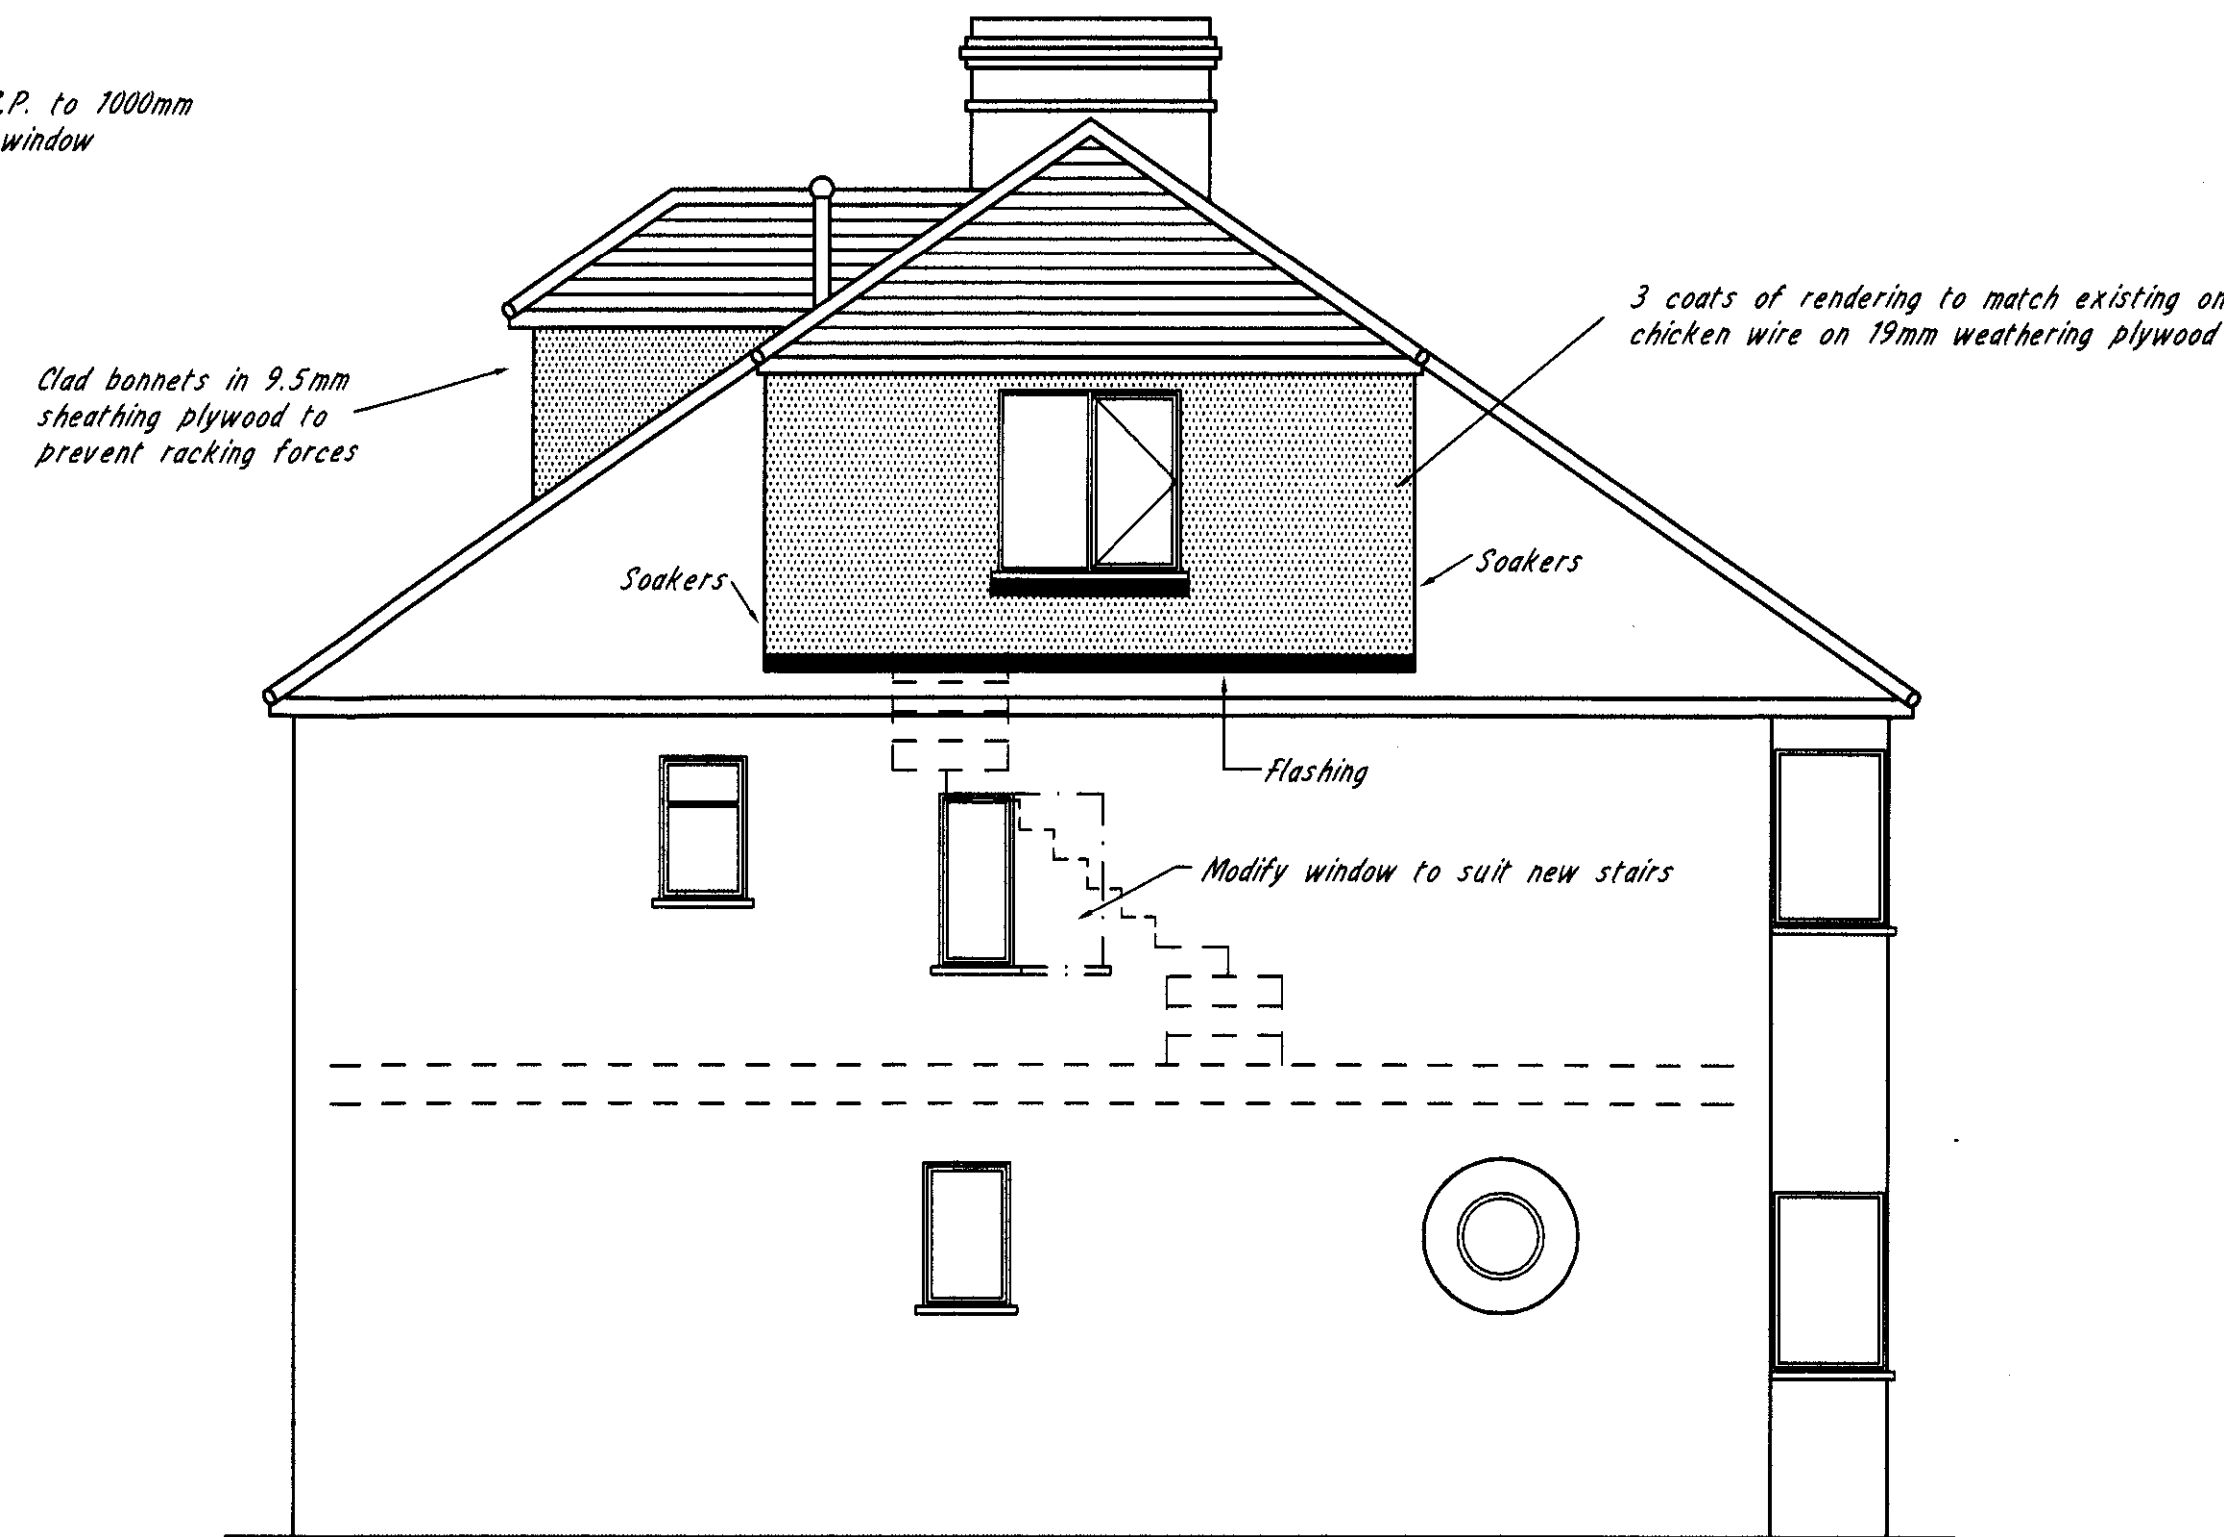


PROPOSED SIDE ELEVATION

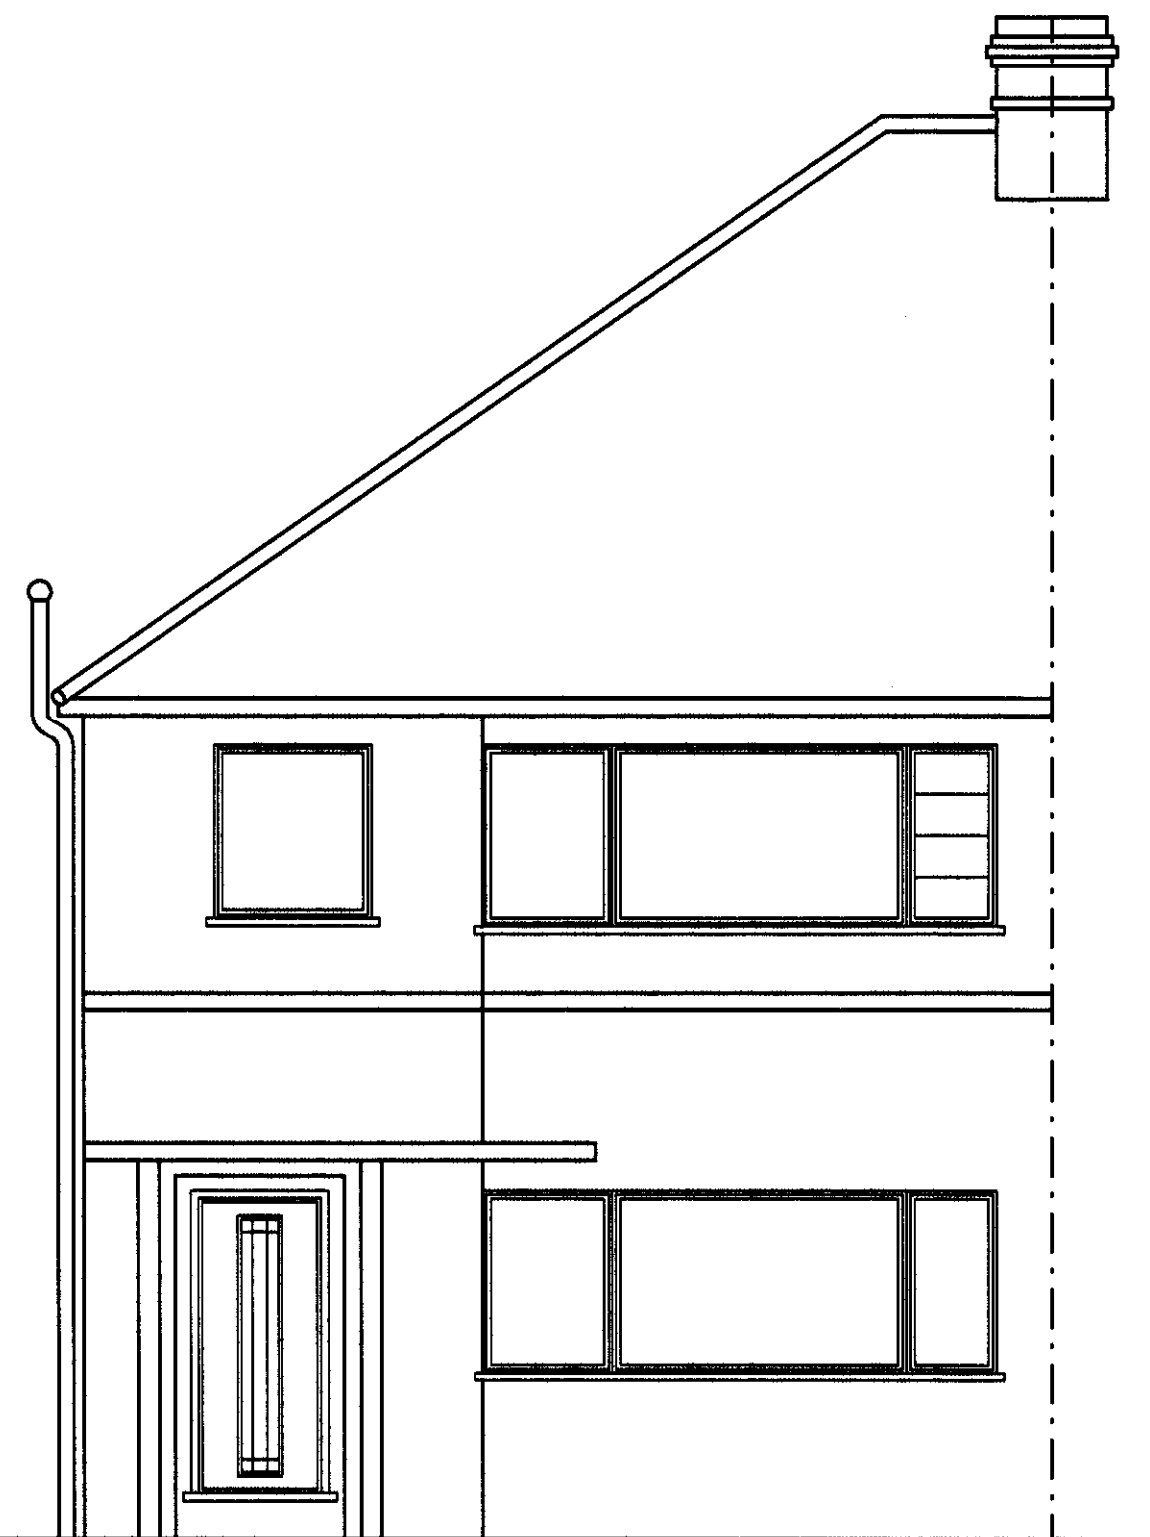

EXISTING FRONT ELEVATION

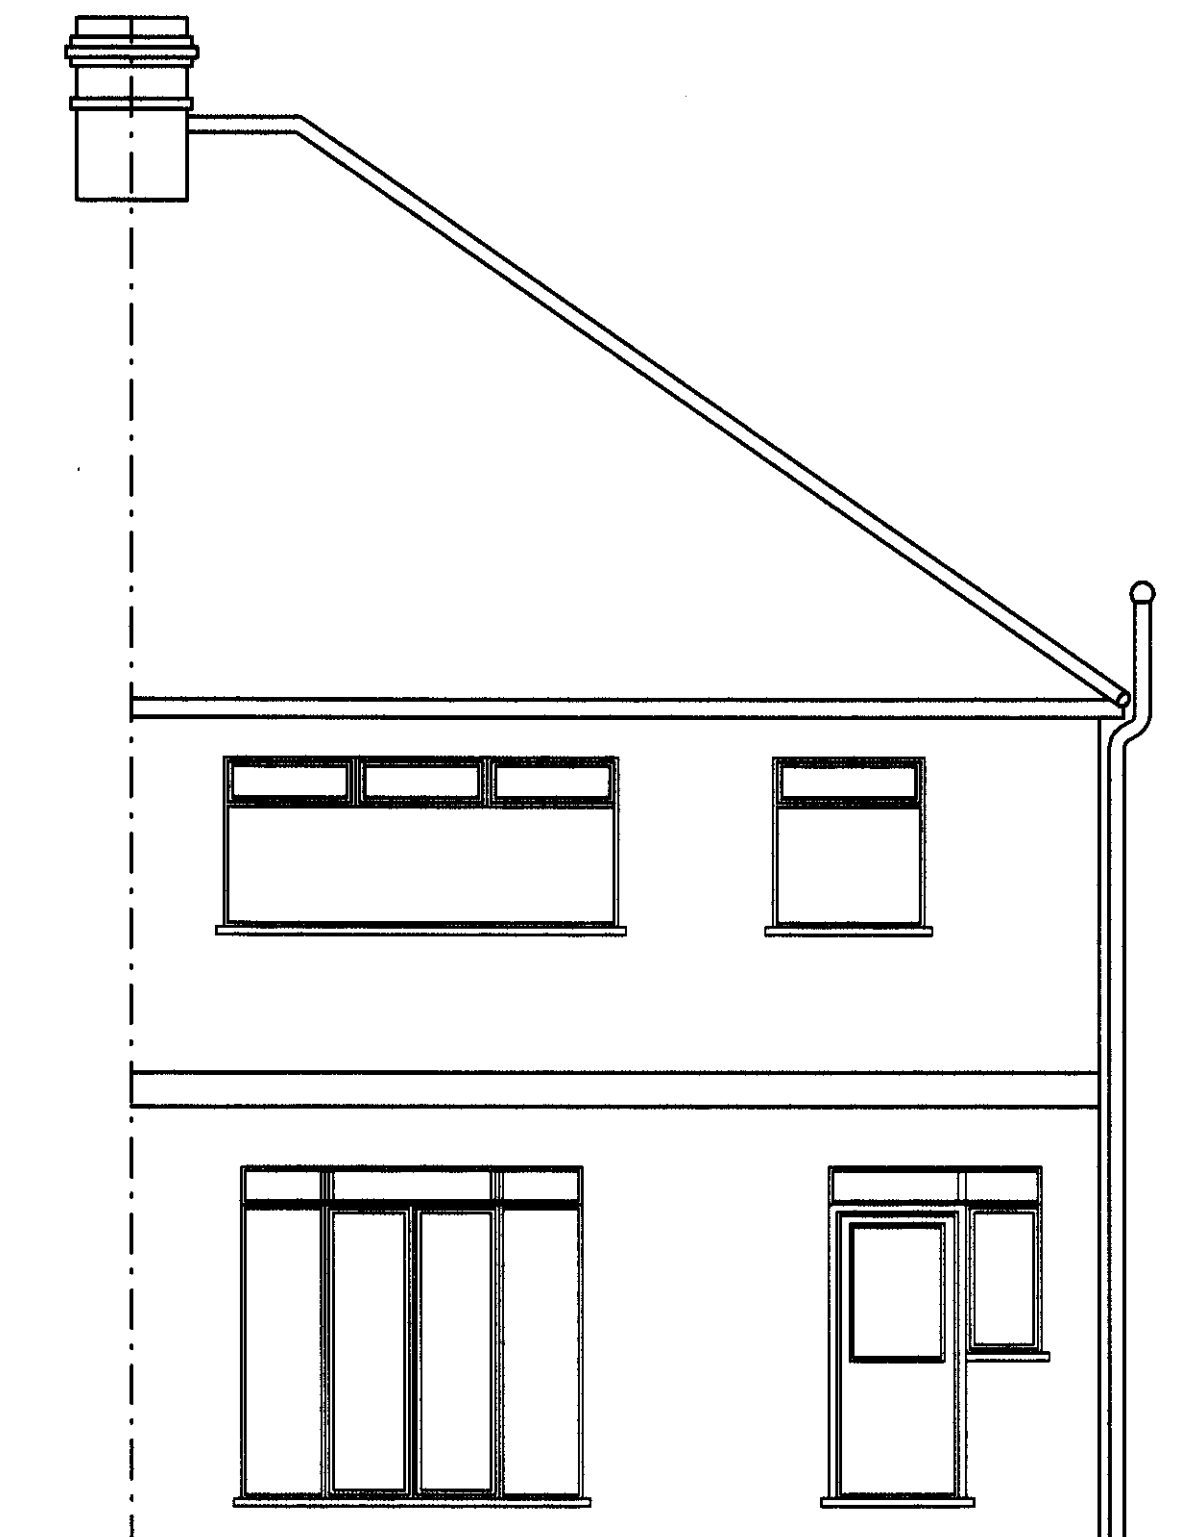

EXISTING REAR ELEVATION

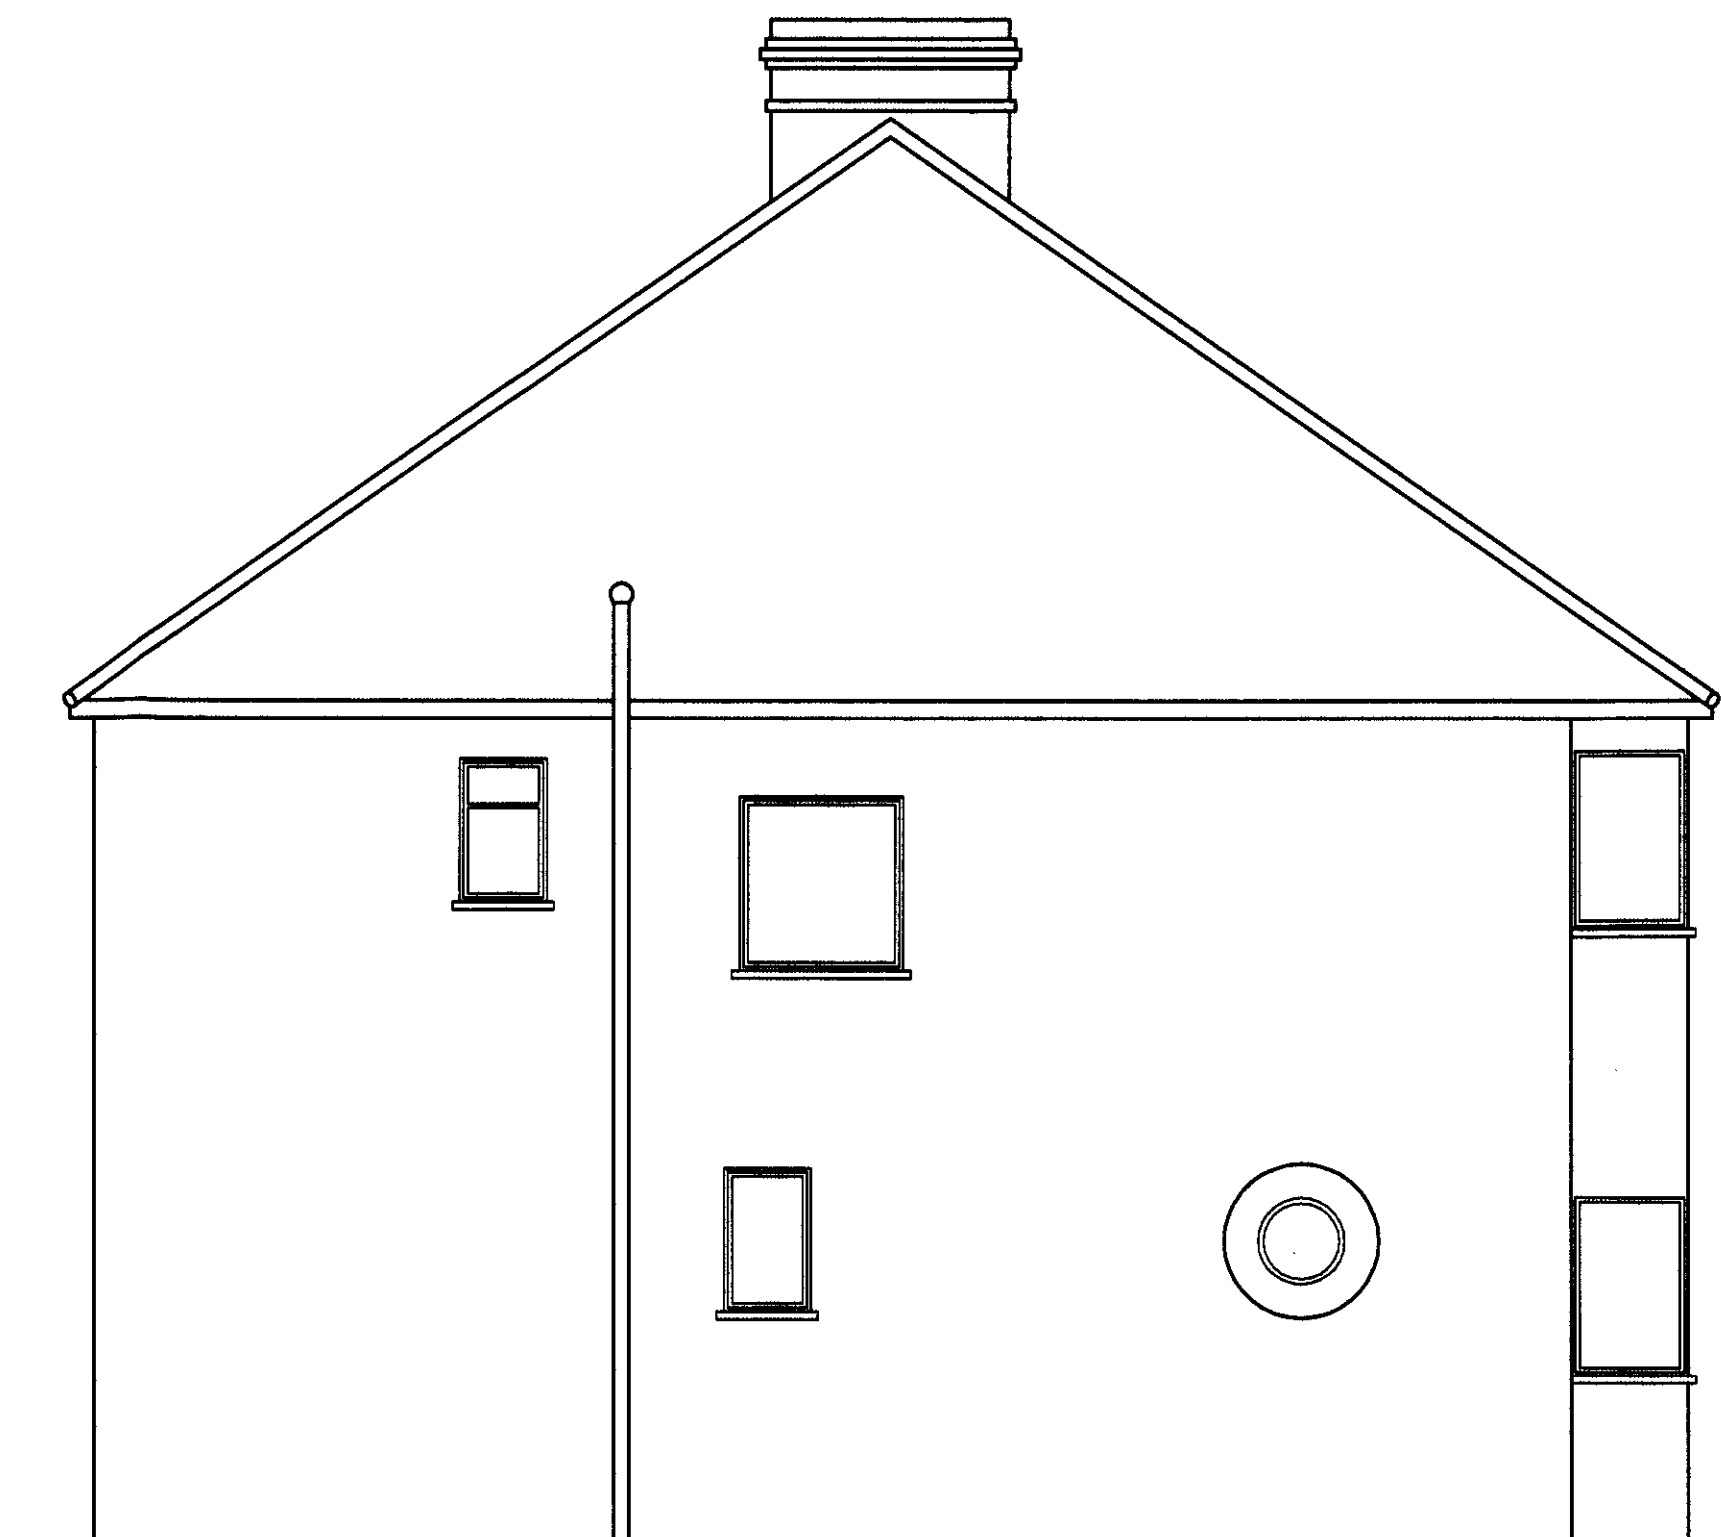

EXISTING SIDE ELEVATION

CLIENT MR & MRS WOOLWAY 13 PARK HOUSE GARDENS TWICKENHAM TW1 2DF	THIS DRAWING IS ISSUED SOLELY ON THE UNDERSTANDING THAT IT IS COPYRIGHT, SHOULD BE REGARDED AS CONFIDENTIAL AND MUST NOT BE REPRODUCED WITHOUT DESIGNER'S CONSENT
	DATE MARCH 2006 SCALE 1:50 DRAWN TURNER DESIGNS M. TURNER B.Eng (Hons) DRG No 3877A-3-06/1
DOUBLE (H) LOFT CONVERSIONS 4 MAYFIELD ROAD WALTON-ON-THAMES SURREY KT12 2AD TEL: 01932 248631	