
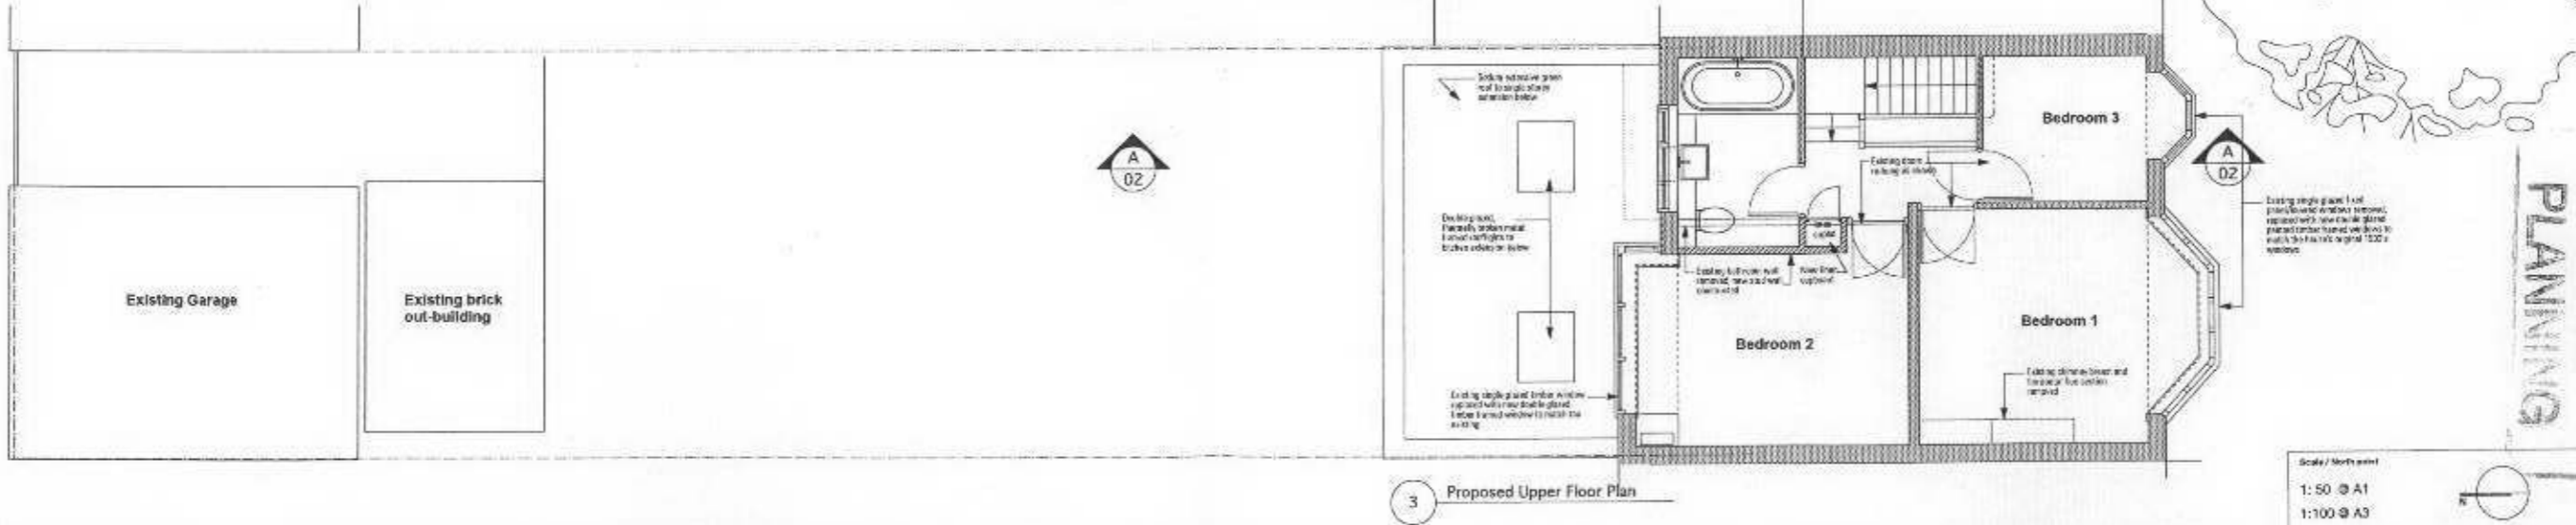
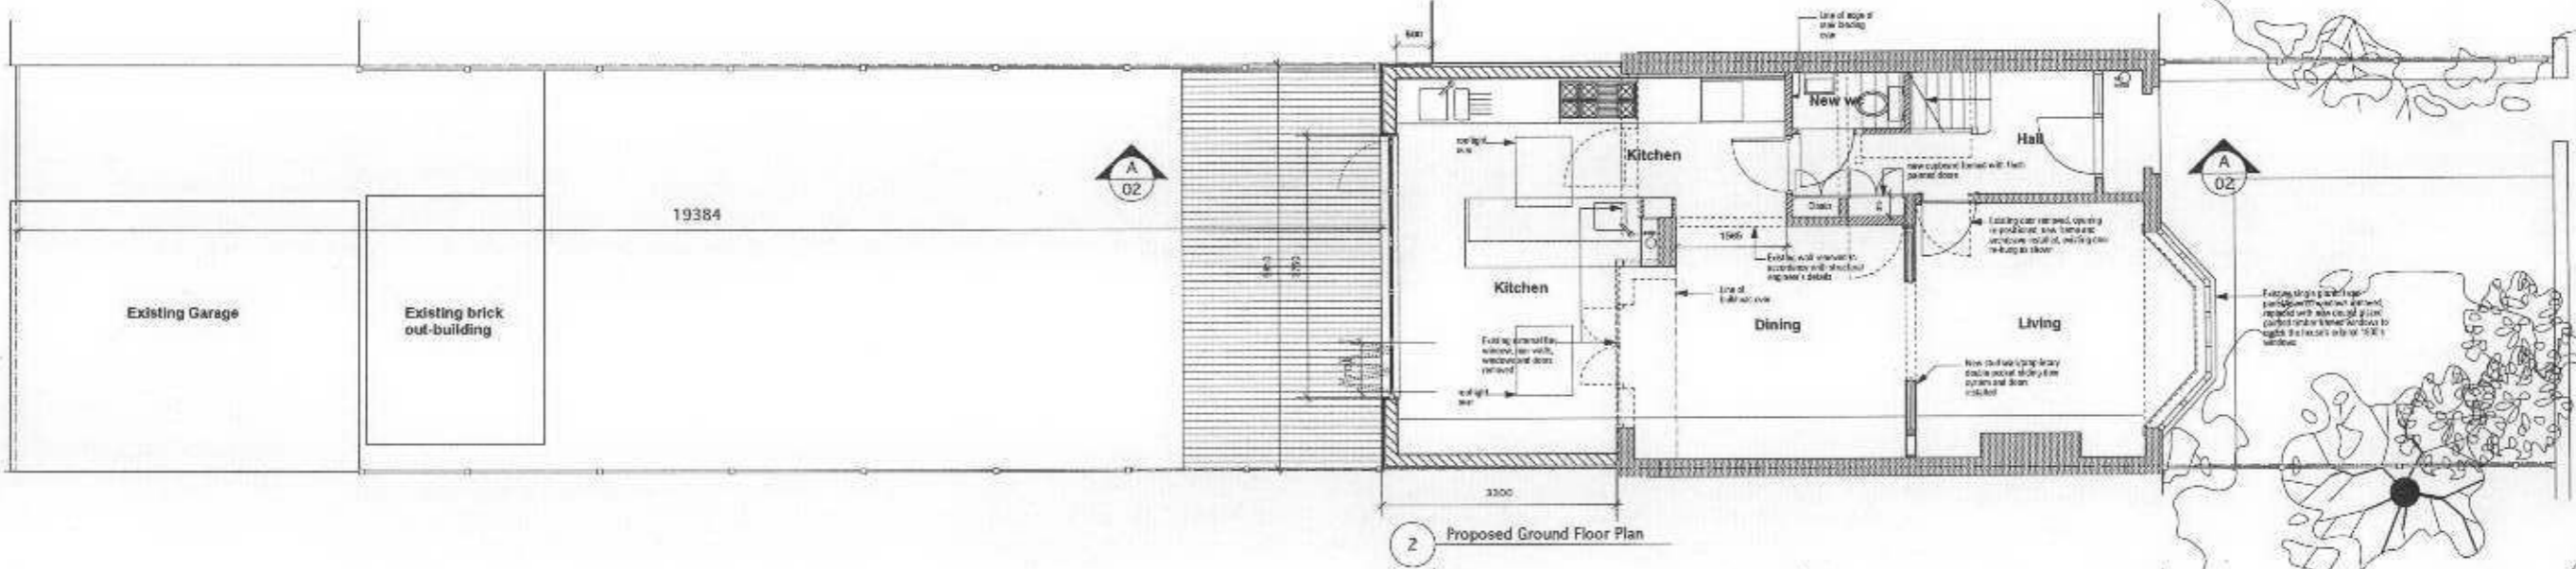


RECEIVED
- 4 JUL 2006
PLANNING

Drawn to scale
Do not scale this drawing. Use metric dimensions. To be used in conjunction with all other architectural and engineering drawings. The architect is not liable for any discrepancies. Copyright © by the architect registered by the architect.

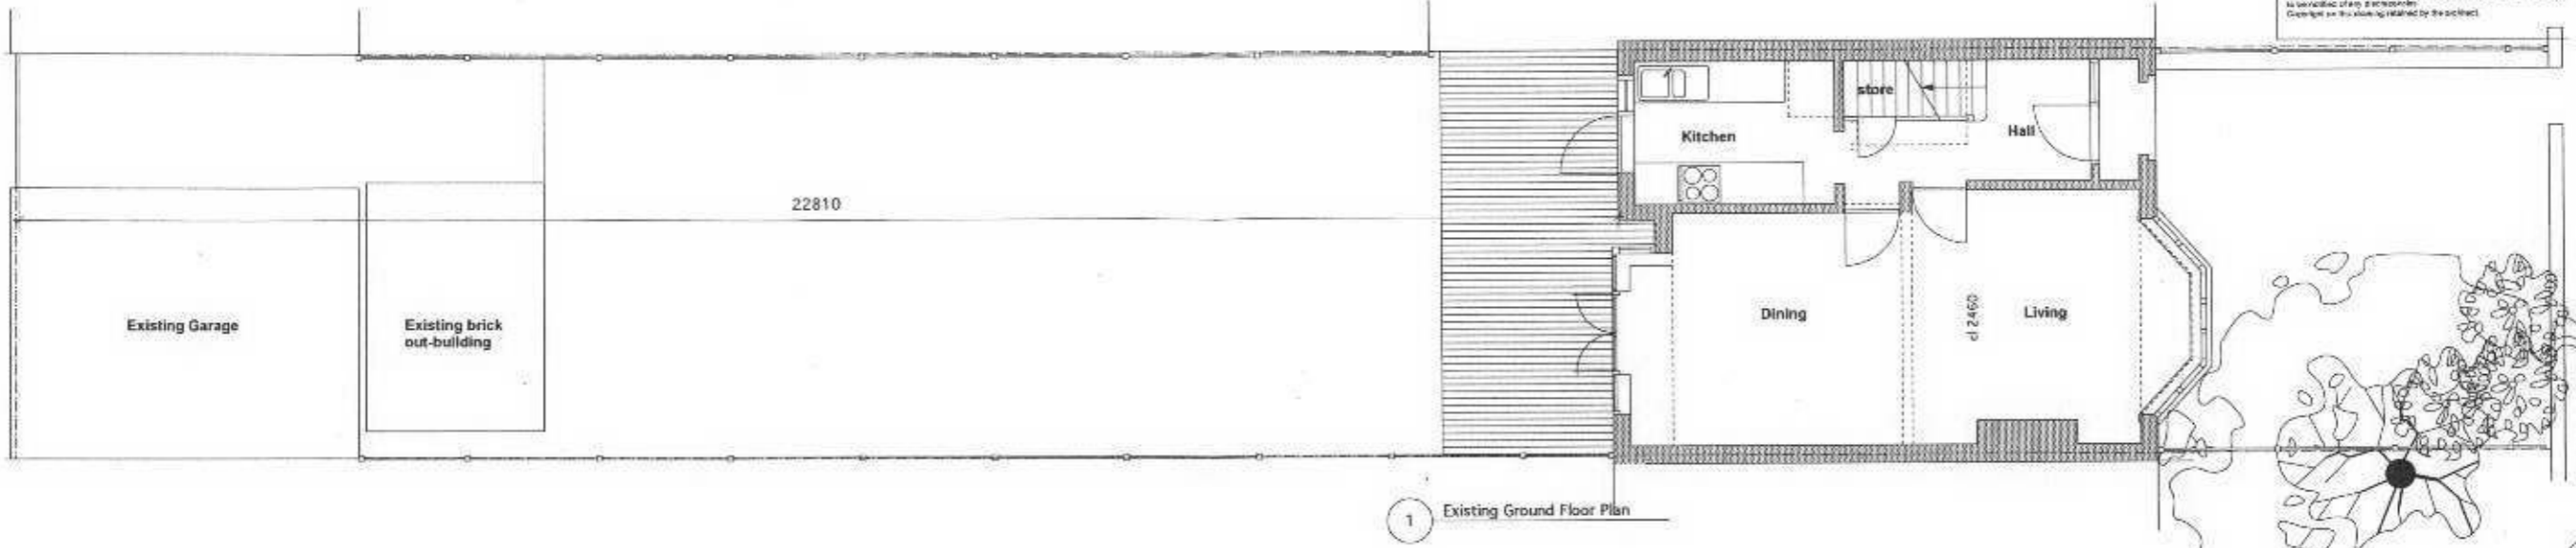

Scale / North point
1:50 @ A1
1:100 @ A3

No.	Date	Revisions or reason for issue	No.	Date	Revisions or reason for issue															
1	21.7.06	ISSUED FOR PLANNING																		

Project Title
PROPOSED SINGLE STOREY EXTENSION
72 Heathfield North
Twickenham

Client
Benson Housing

Project Number
1000

Drawing Title
Existing and proposed floor plans

Project Number
1000

Drawing Title
Planning

Drawing Number
.01

Revision
1

Architect
Catherine Mackie RIBA
72 Heathfield North Twickenham TW2 7QH
Tel: 020 89802740 07895 111013
cathy.mackie@bensonhousing.co.uk