



**1 EX ROOF PLAN**  
1:50

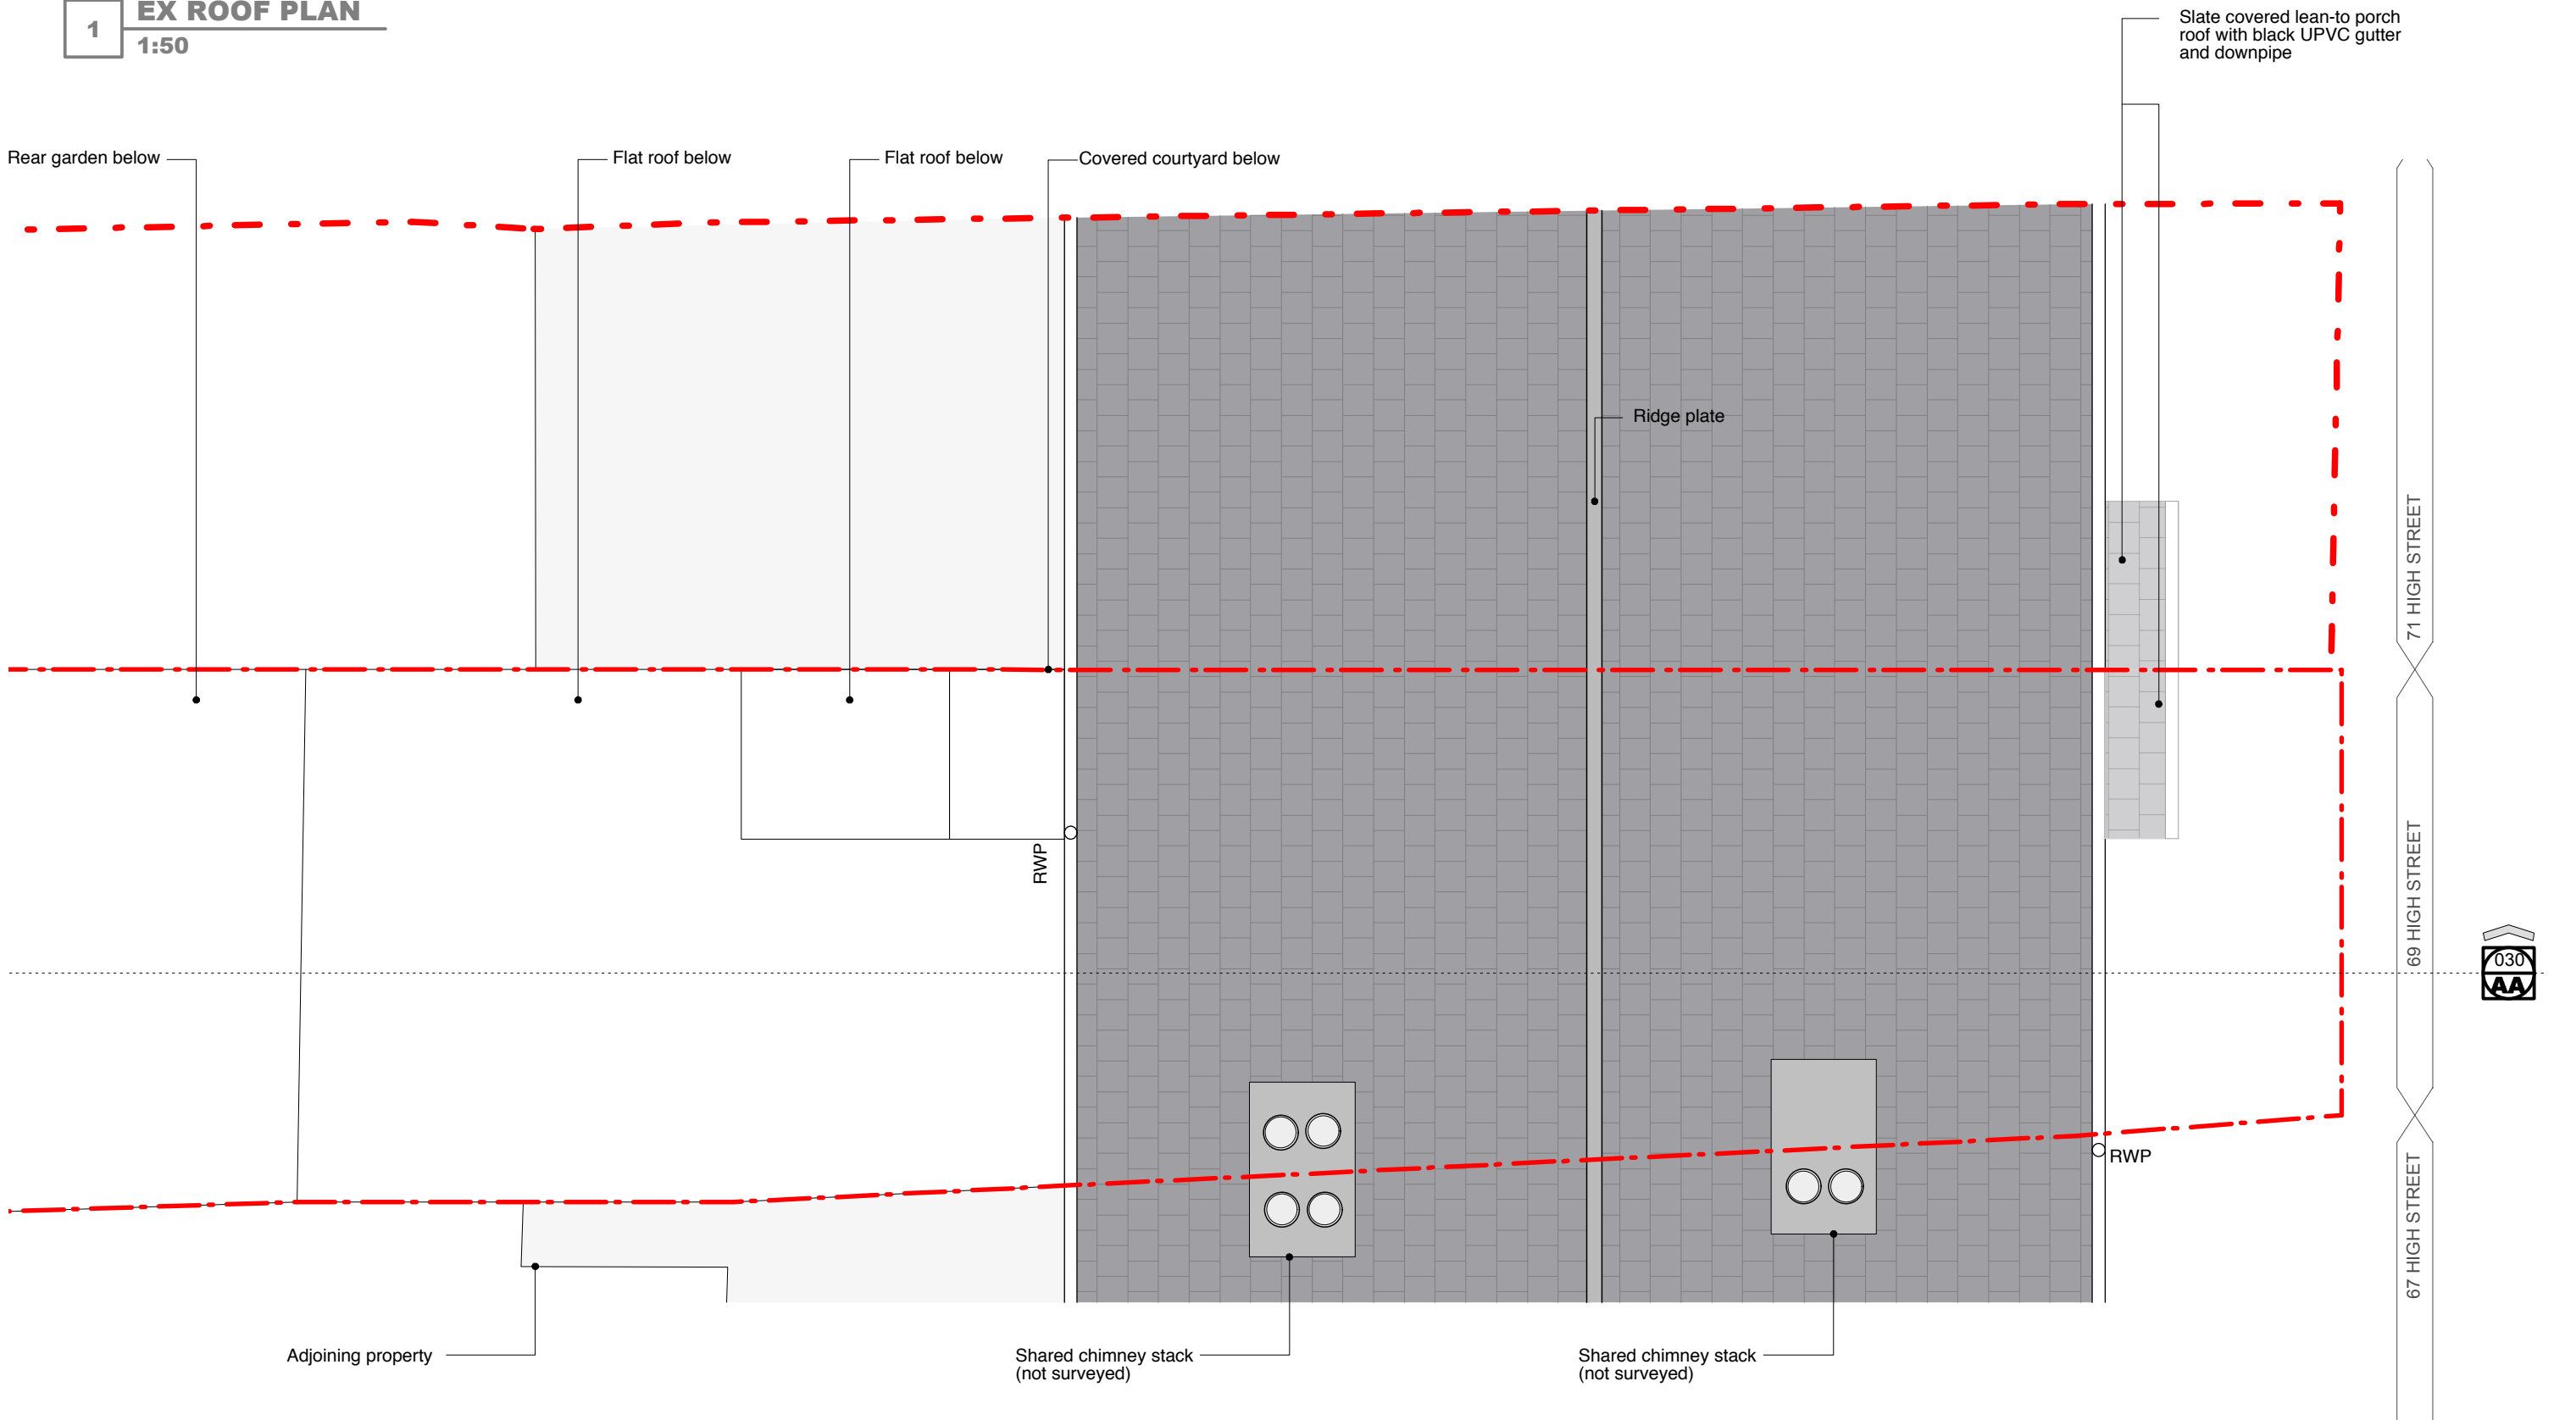

**Adventure in Architecture**

**KEY**

Existing Walls	Site Boundary
Proposed Walls	Adjoining Property
Pr Concrete Wall	Walls Removed
Pr Block Wall	Ceiling Line Over
Pr Brick Wall	Cornice Over

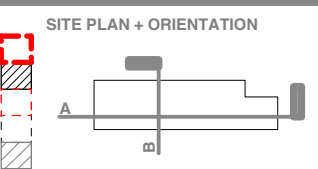

**GENERAL NOTE**

Refer to 000's for existing drawings  
 Refer to 100's for proposed plans  
 Refer to 200's for proposed elevations  
 Refer to 300's for proposed sections  
 Refer to 400's for room elevations  
 Refer to 500's for details  
 Refer to 600's for schedules

**STATUS**

**PLANNING**

<b>NO. REVISION</b>	<b>DATE</b>	<b>AUTHOR</b>	<b>CHECKED</b>
---------------------	-------------	---------------	----------------

**DO NOT SCALE FROM THIS DRAWING**

**DIMENSIONS**  
 WMOR takes no responsibility for dimensions obtained by scaling from this drawing. If no dimension is shown the recipient must ascertain the dimension specifically from the architect or by site measurement and may not rely on the drawing. Supply of the drawing in digital form is solely for convenience and no reliance may be placed on any data in digital form. This drawing is issued for design intent only and should not be used for construction unless stated.

**COPYRIGHT**  
 This drawing is the property of Well-done Medium Or Rare Ltd. No disclosure or copy of it may be made without the written permission of WMOR Ltd.

Project	<b>69 HIGH STREET</b>
Stage	PLANNING
Date	DECEMBER 17
Project No.	253
Drawn By	JP
Title	EXISTING PLANS
Scale	1:50
Drawing No. / Rev	003