



**1 EX FRONT ELEVATION**  
1:50

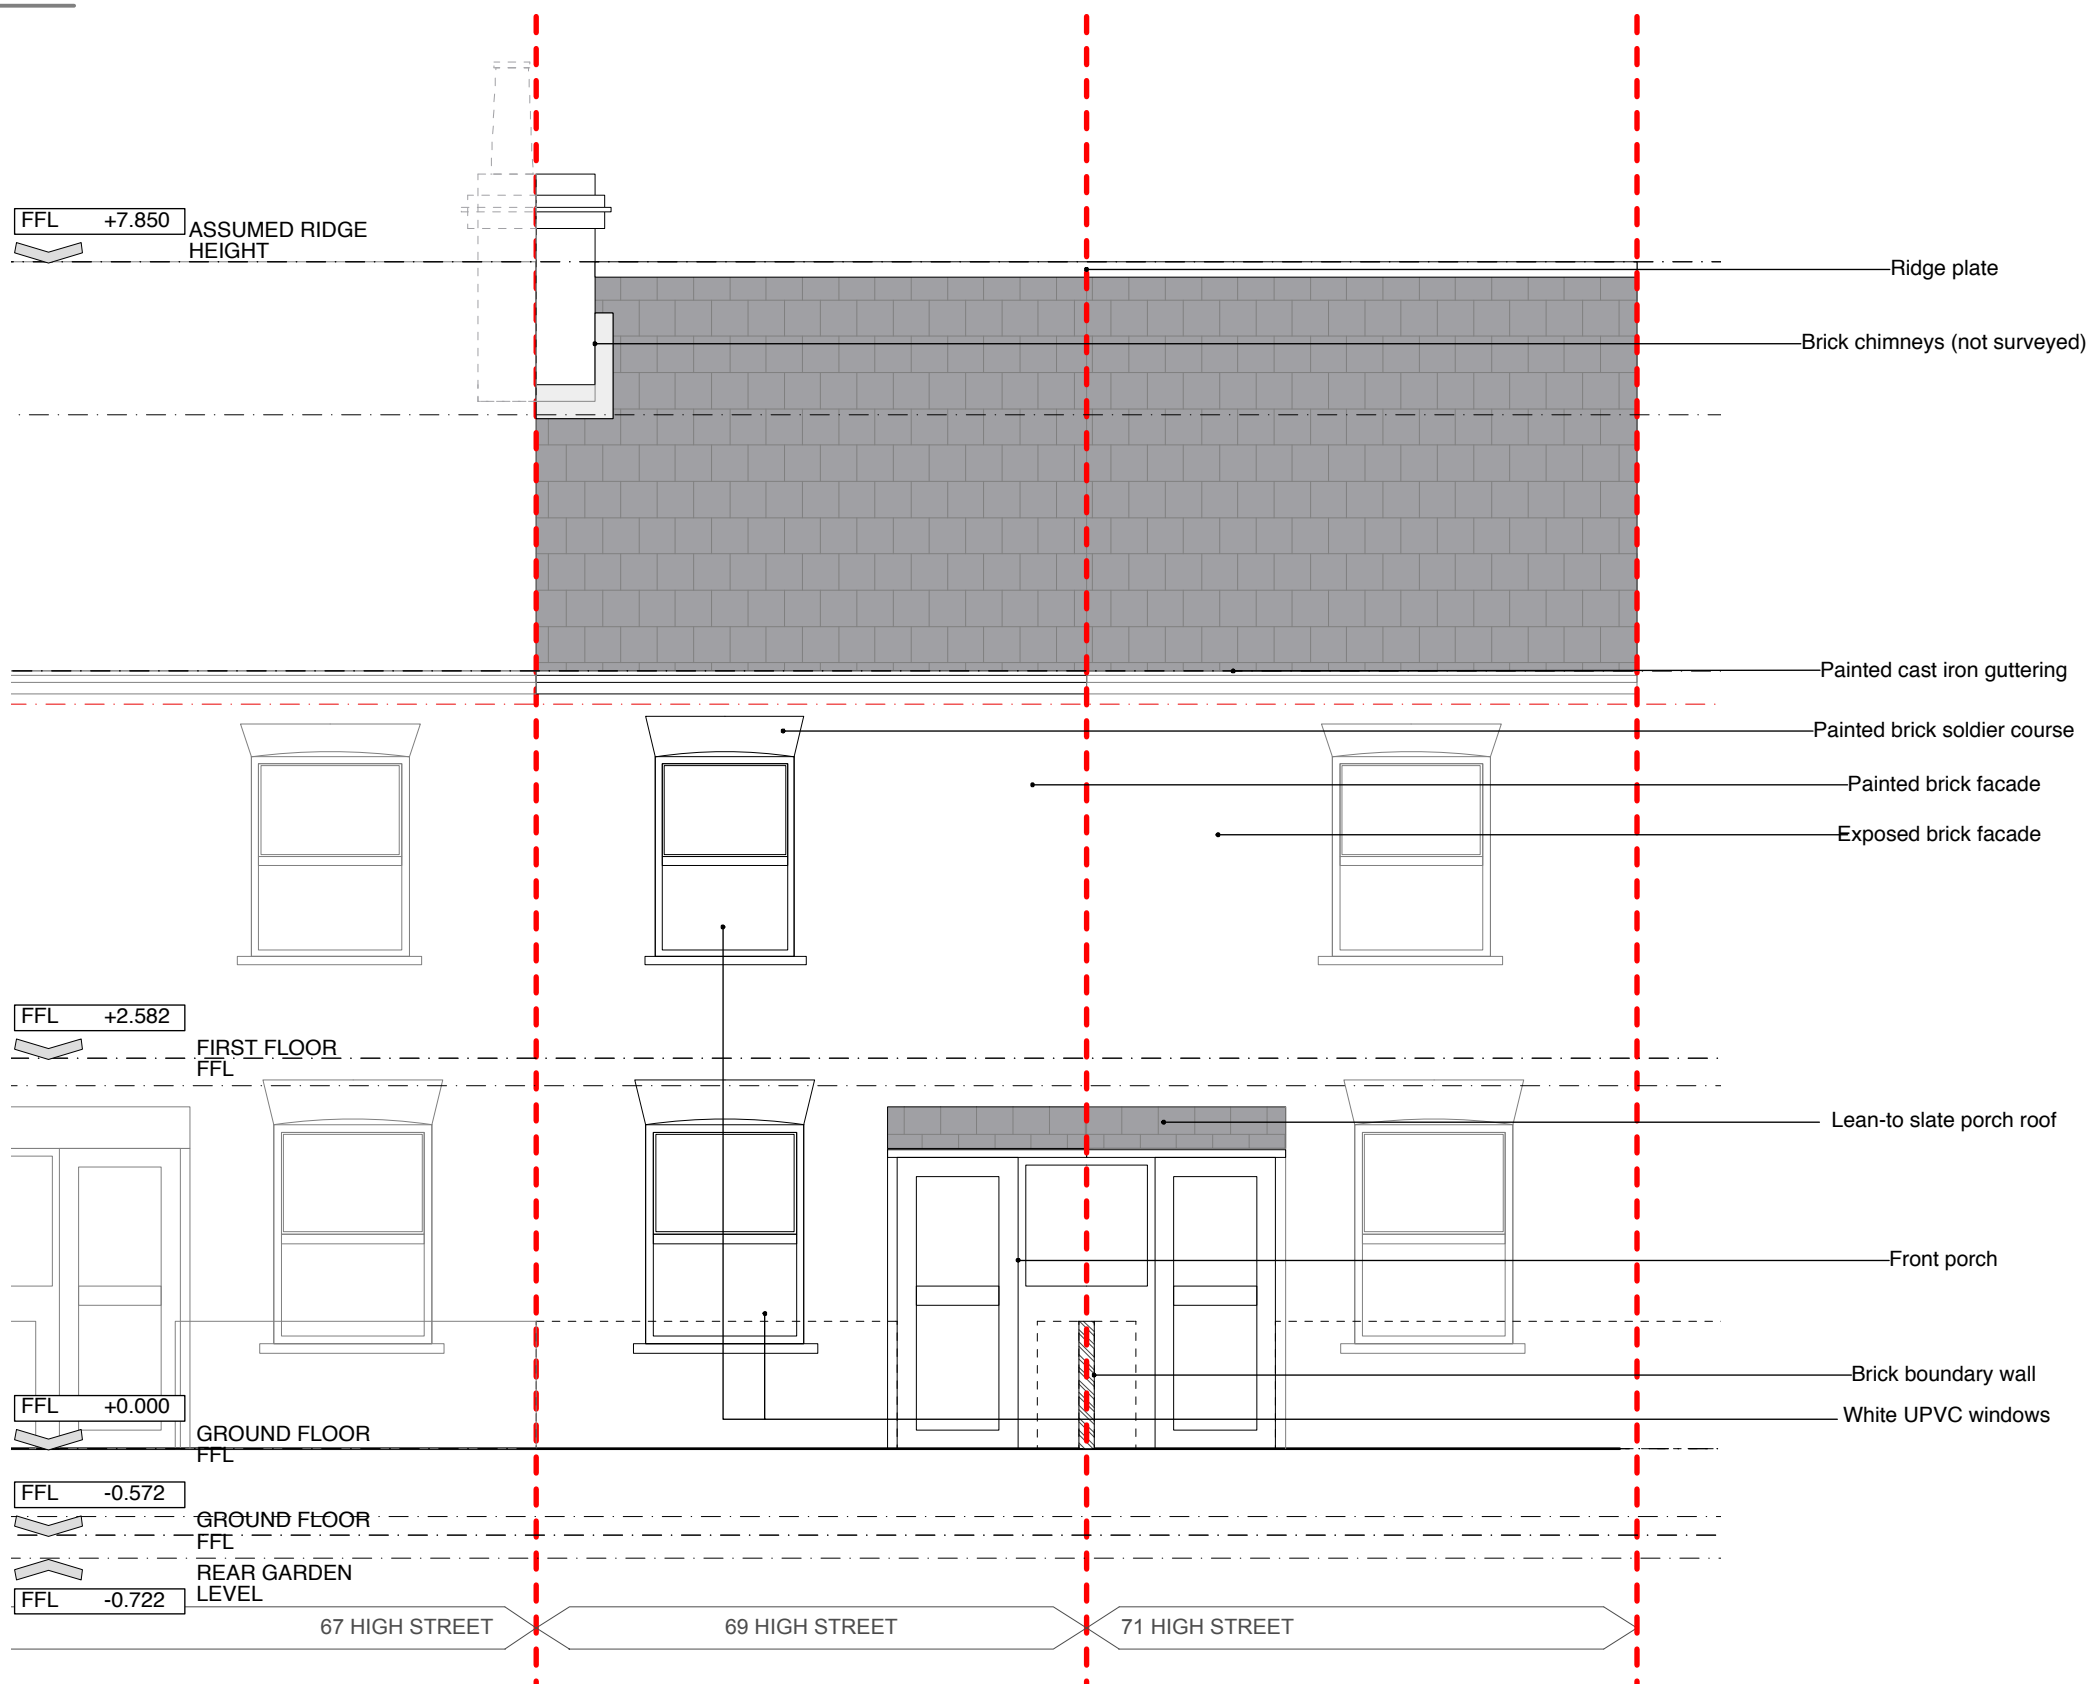

**Adventure in Architecture**

- KEY**
- Existing Walls
  - Proposed Walls
  - Pr Concrete Wall
  - Pr Block Wall
  - Pr Brick Wall

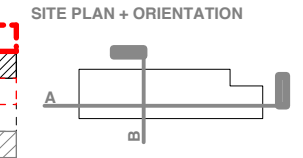

**GENERAL NOTE**

- Refer to 000's for existing drawings
- Refer to 100's for proposed plans
- Refer to 200's for proposed elevations
- Refer to 300's for proposed sections
- Refer to 400's for room elevations
- Refer to 500's for details
- Refer to 600's for schedules

**STATUS**

**PLANNING**

NO. REVISION    DATE    AUTHOR    CHECKED

**DO NOT SCALE FROM THIS DRAWING**

DIMENSIONS  
WMOR takes no responsibility for dimensions obtained by scaling from this drawing. If no dimension is shown the recipient must ascertain the dimension specifically from the architect or by site measurement and may not rely on the drawing. Supply of the drawing in digital form is solely for convenience and no reliance may be placed on any data in digital form. This drawing is issued for design intent only and should not be used for construction unless stated.

COPYRIGHT  
This drawing is the property of Well-done Medium Or Rare Ltd. No disclosure or copy of it may be made without the written permission of WMOR Ltd.

Project Stage Date  
69 HIGH STREET  
PLANNING  
DECEMBER 17  
253  
Drawn By  
JP  
Title  
EXISTING ELEVATIONS  
Scale  
1:50  
Drawing No. / Rev  
021