


**1 EX SECTION AA**  
1:50

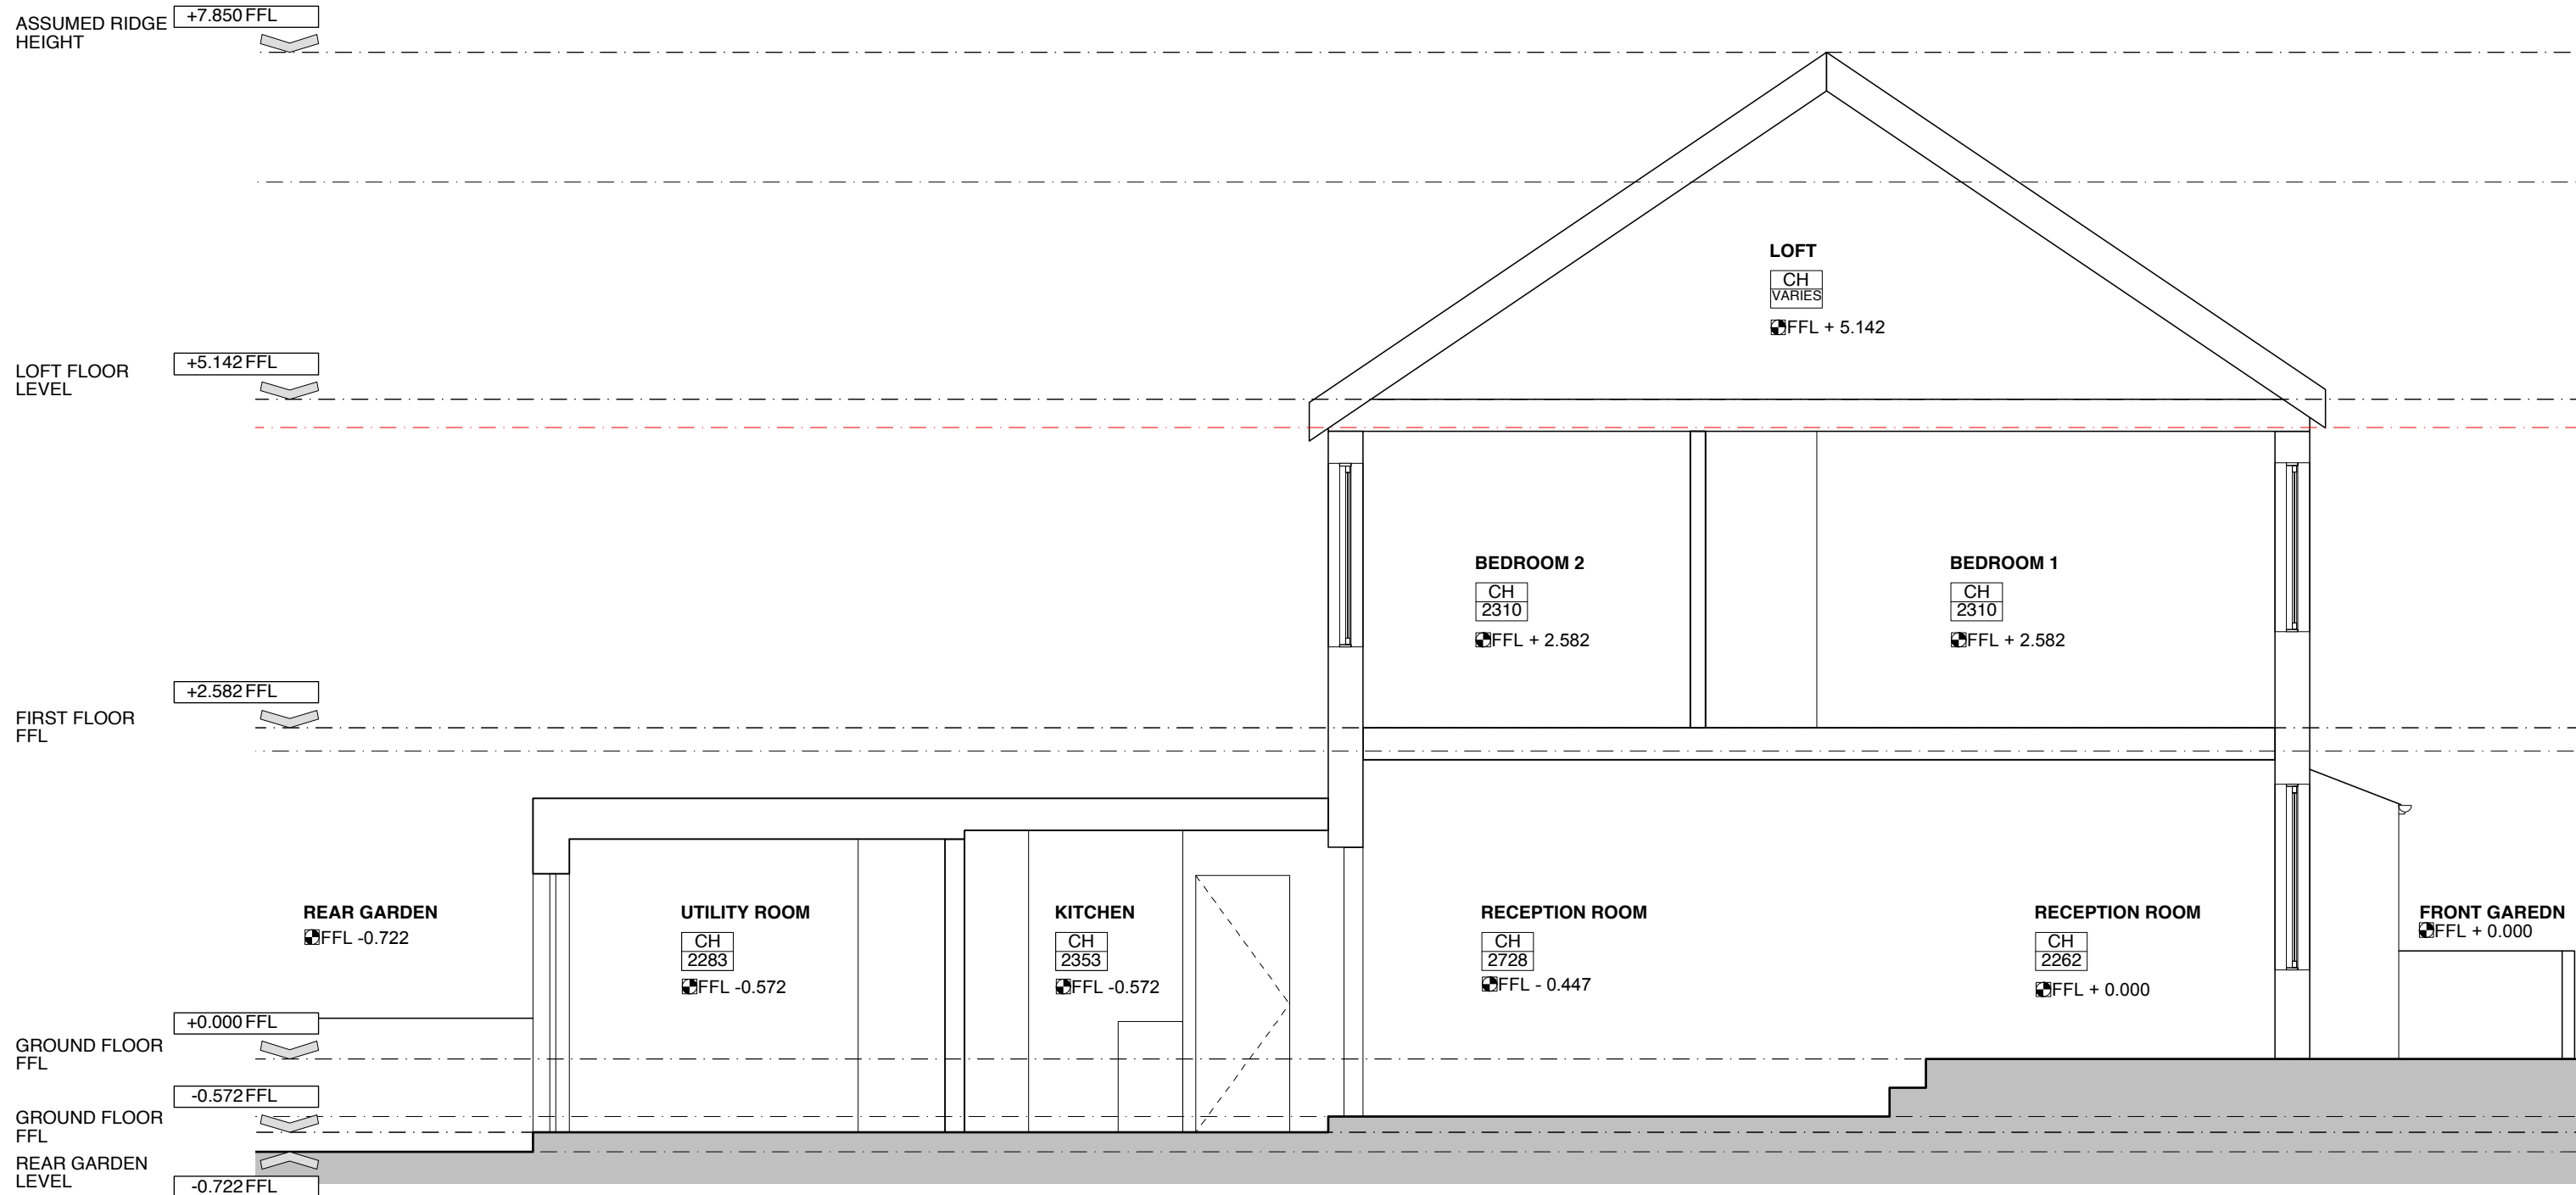


**Adventure in Architecture**

**KEY**  
Existing Walls  
Proposed Walls  
Pr Concrete Wall  
Pr Block Wall  
Pr Brick Wall

Site Boundary  
Adjoining Property  
Walls Removed  
Ceiling Line Over  
Cornice Over

**SITE PLAN + ORIENTATION**

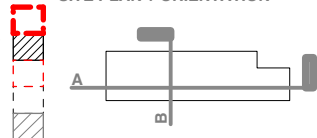

**GENERAL NOTE**

Refer to 000's for existing drawings  
Refer to 100's for proposed plans  
Refer to 200's for proposed elevations  
Refer to 300's for proposed sections  
Refer to 400's for room elevations  
Refer to 500's for details  
Refer to 600's for schedules

**STATUS**

**PLANNING**

**NO. REVISION**

**DATE AUTHOR CHECKED**

**DO NOT SCALE FROM THIS DRAWING**

**DIMENSIONS**  
WMOR takes no responsibility for dimensions obtained by scaling from this drawing. If no dimension is shown the recipient must ascertain the dimension specifically from the architect or by site measurement and may not rely on the drawing. Supply of the drawing in digital form is solely for convenience and no reliance may be placed on any data in digital form. This drawing is issued for design intent only and should not be used for construction unless stated.

**COPYRIGHT**  
This drawing is the property of Well-done Medium Or Rare Ltd. No disclosure or copy of it may be made without the written permission of WMOR Ltd.

Project Stage  
Date  
Project No.  
Drawn By  
Title  
Scale

Drawing No. / Rev

**69 HIGH STREET**  
PLANNING  
DECEMBER 17  
253  
JP  
EXISTING SECTIONS  
1:50

031