



1 PR ROOF PLAN
1:50

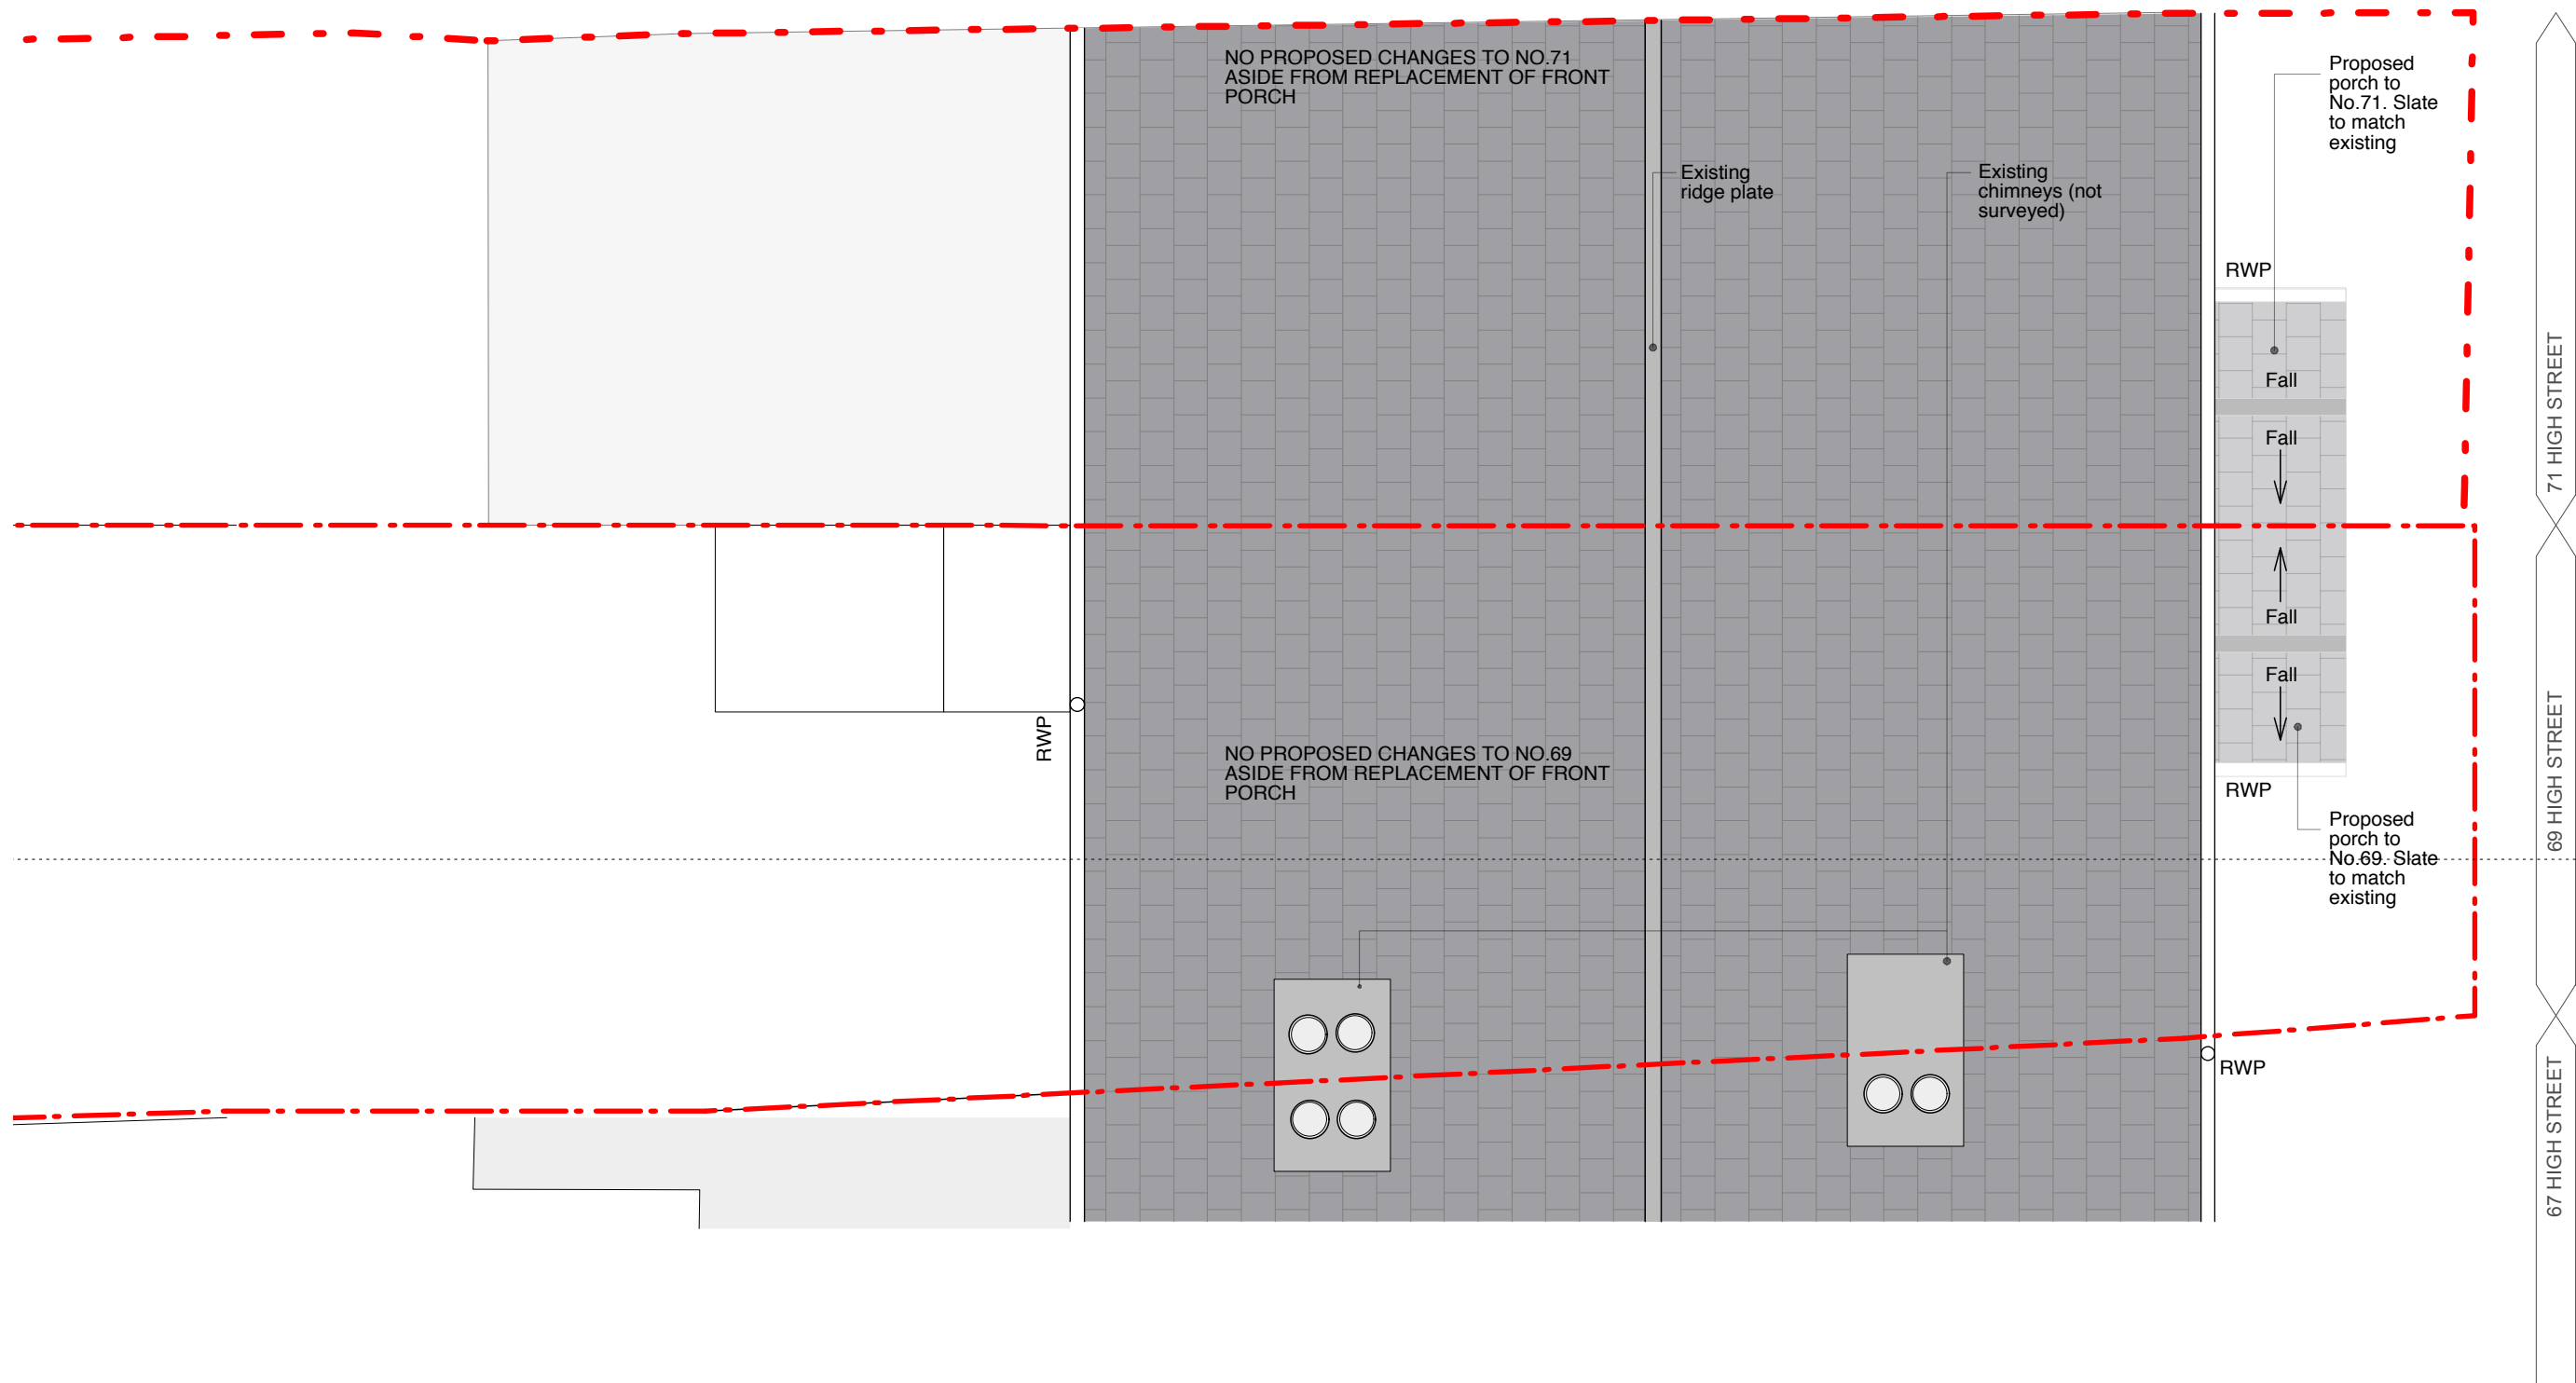

Adventure in Architecture

KEY

Existing Walls	Site Boundary
Proposed Walls	Adjoining Property
Pr Concrete Wall	Walls Removed
Pr Block Wall	Ceiling Line Over
Pr Brick Wall	Cornice Over

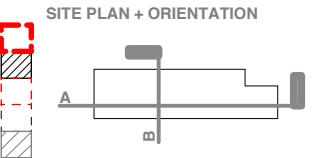

GENERAL NOTE

Refer to 000's for existing drawings
 Refer to 100's for proposed plans
 Refer to 200's for proposed elevations
 Refer to 300's for proposed sections
 Refer to 400's for room elevations
 Refer to 500's for details
 Refer to 600's for schedules

STATUS

PLANNING

NO. REVISION DATE AUTHOR CHECKED

DO NOT SCALE FROM THIS DRAWING

DIMENSIONS
 WMOR takes no responsibility for dimensions obtained by scaling from this drawing. If no dimension is shown the recipient must ascertain the dimension specifically from the architect or by site measurement and may not rely on the drawing. Supply of the drawing in digital form is solely for convenience and no reliance may be placed on any data in digital form. This drawing is issued for design intent only and should not be used for construction unless stated.

COPYRIGHT
 This drawing is the property of Well-done Medium Or Rare Ltd. No disclosure or copy of it may be made without the written permission of WMOR Ltd.

Project Stage
 Date
 Project No. 253
 Drawn By JP
 Title PROPOSED PLANS
 Scale 1:50
 Drawing No. / Rev 103