



DO NOT SCALE FROM THIS DRAWING

RECEIVED
23 JUN 2006
PLANNING

06/2042/LBC

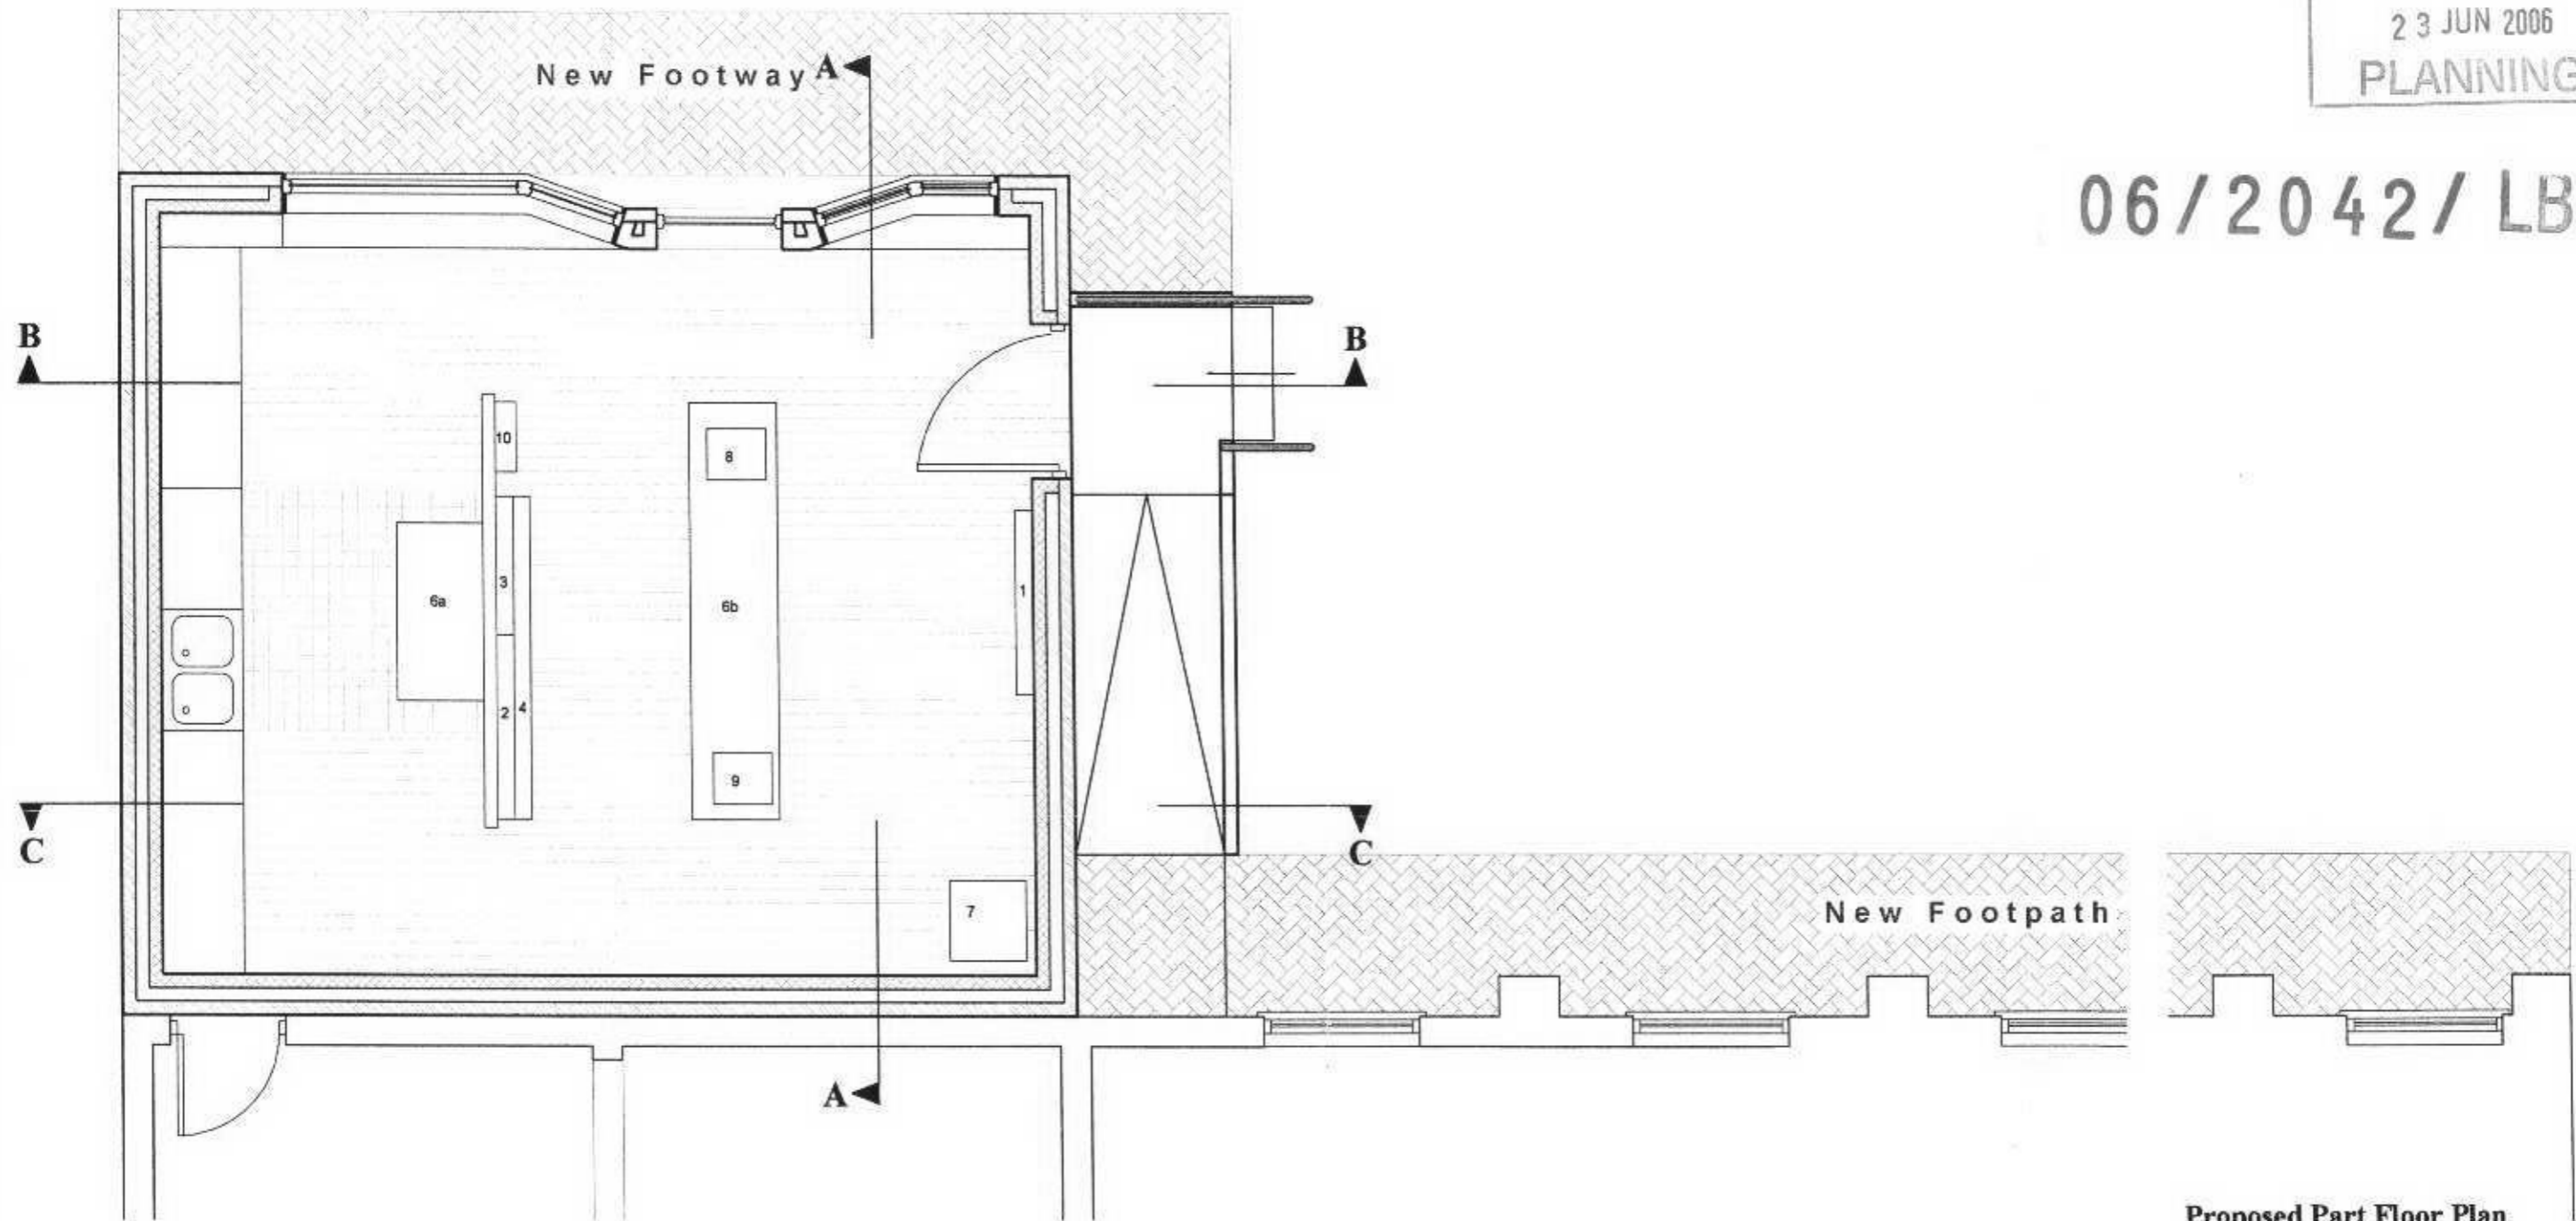

Proposed Part Floor Plan
- proposed replica victorian chemist shop

MURRAY BIRRELL Chartered Surveyors Property & Building Consultants  207 - 215 High Street, Depington, Kent BR6 0PF Telephone: 01689 896288 Fax: 01689 871161	JOB HOLLY LODGE RICHMOND PARK, SURREY TW10 5HS	CLIENT HOLLY LODGE CENTRE	
	DRG TITLE PROPOSED PART FLOOR PLAN	SCALE 1:50 DATE DEC 2004 DRAWN ML	DRG NO. 10.400/02