


06/1962/FUL

RECEIVED  
28 JUN 2006  
PLANNING

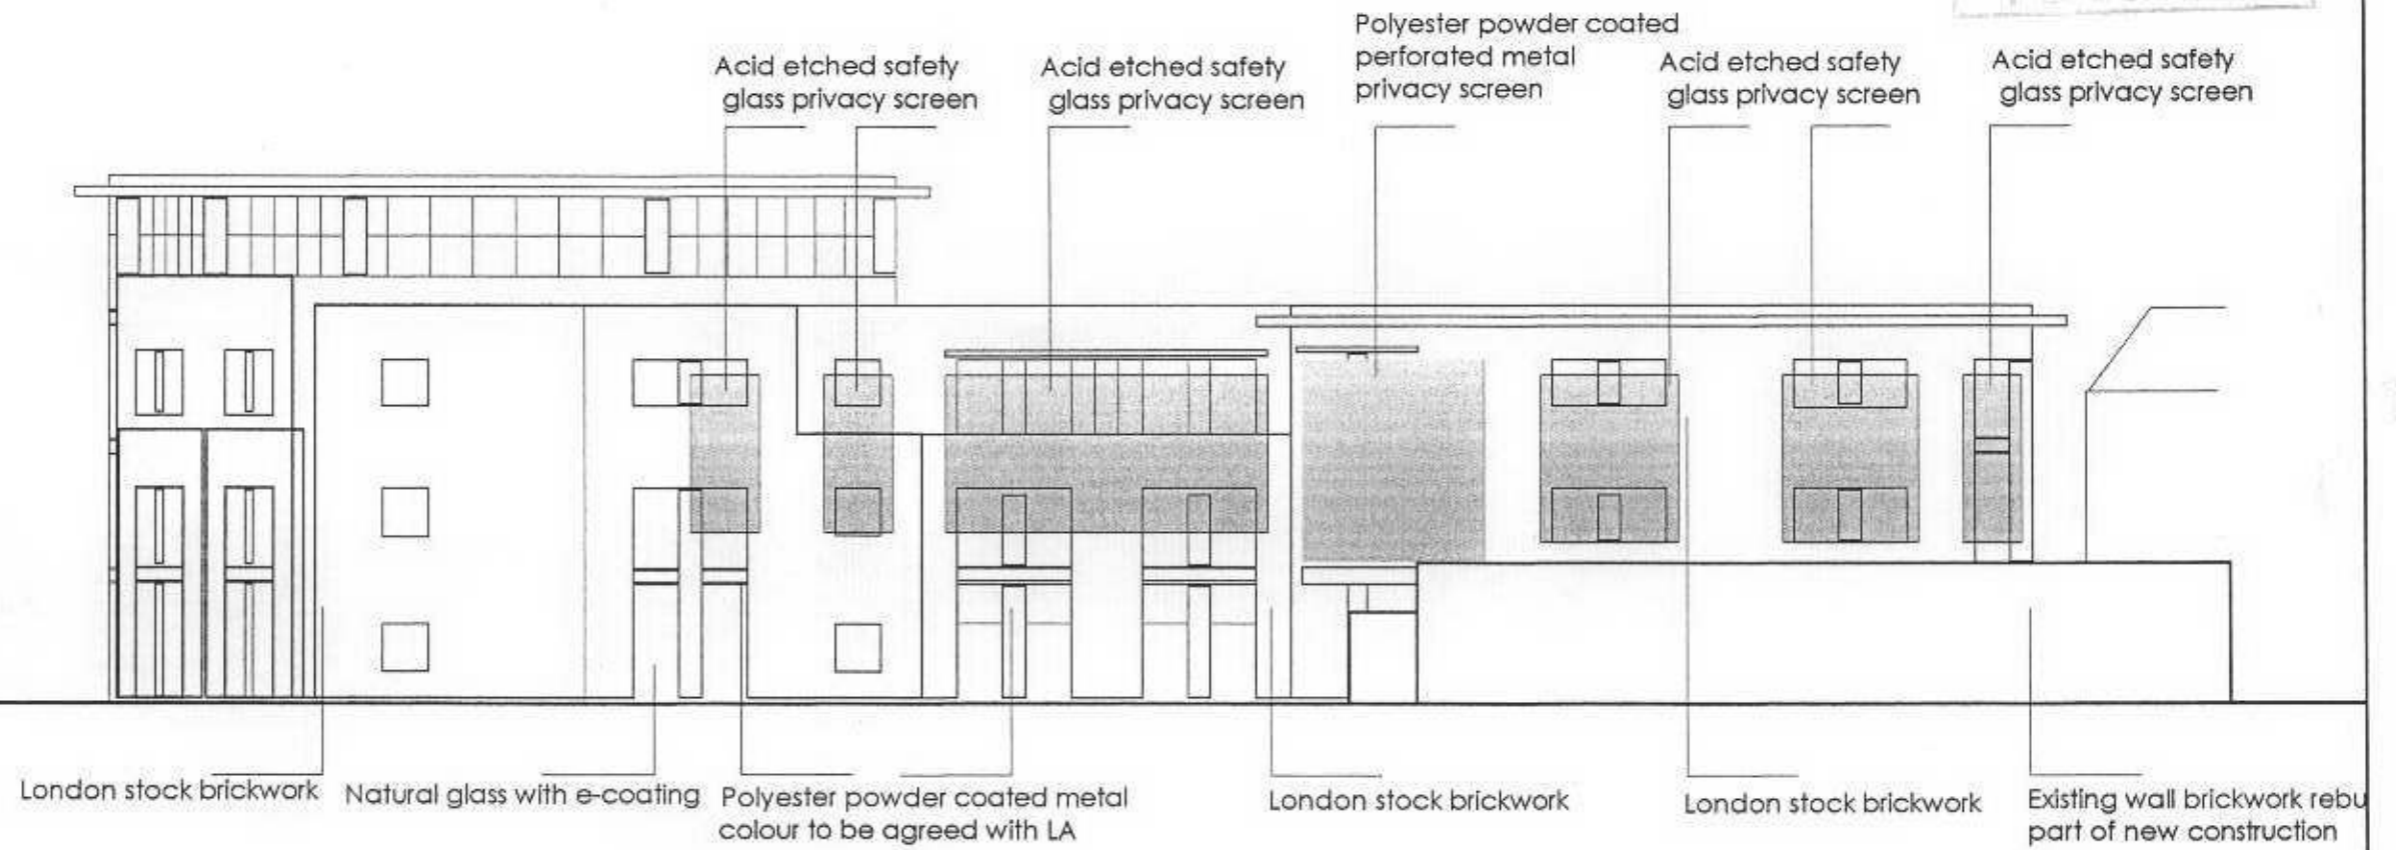

**Notes:**  
Do not scale from this drawing.  
Contractor to take full account of dimensions on site before work commences. Responsibility to be retained in the contract. Subcontractors to verify all dimensions on site before making shop drawings or commencing construction.



CAD File P:\04.342\DRAWINGS\PLANNING

Rev.	Description	Initial	Date

**DENNER ELLIS BODDINGTON  
CHARTERED ARCHITECTS**

Phoenix Yard, 65 King's Cross Road, London WC1X 9LW  
Telephone: 020 7238 4803 Fax: 020 78412 7442  
E-Mail: [architects@dennerellis.com](mailto:architects@dennerellis.com)

Client  
**TELLUS ESTATES Ltd**

Project  
**9-19 PARADISE ROAD  
RICHMOND**

Drawn: **ME** Checked: **ME** Status:   
Title  
**PROPOSED REAR ELEVATION  
WITH MATERIAL REFS**

Date:  Plot Date:   
Scale: **1:200 @ A3 size**  
Drawing no.: **P/032** Revision: