



06/2002/LBC

DO NOT SCALE FROM THIS DRAWING


RECEIVED  
- 5 JUL 2006  
PLANNING

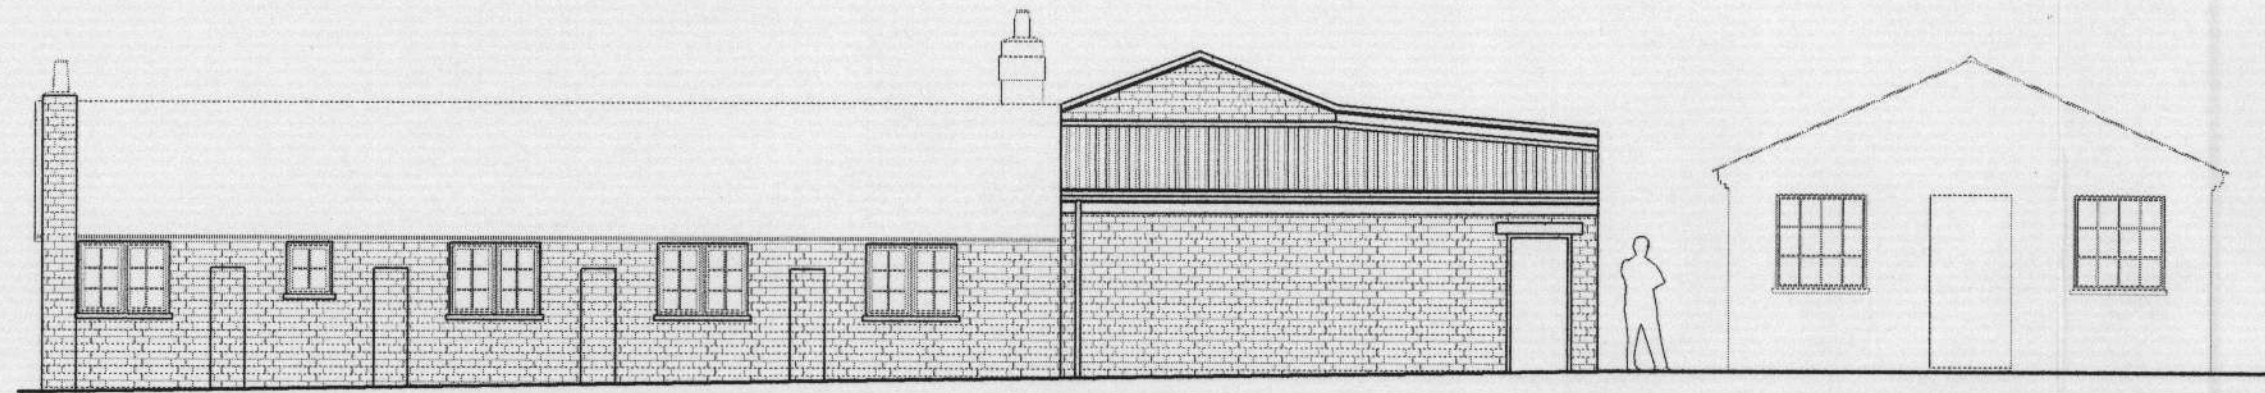

Existing North Elevation

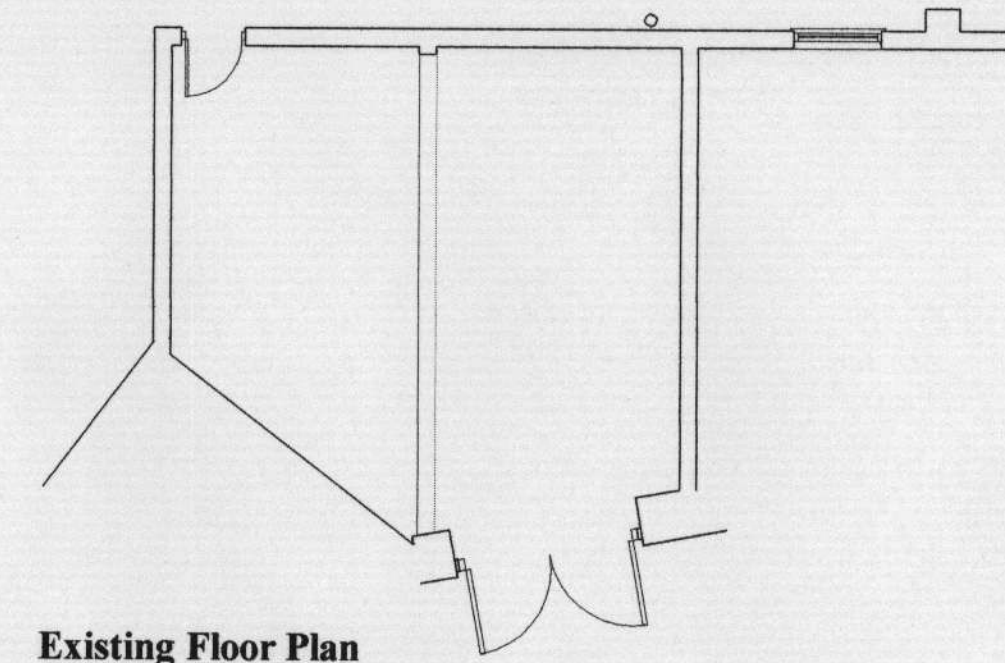

Existing Floor Plan

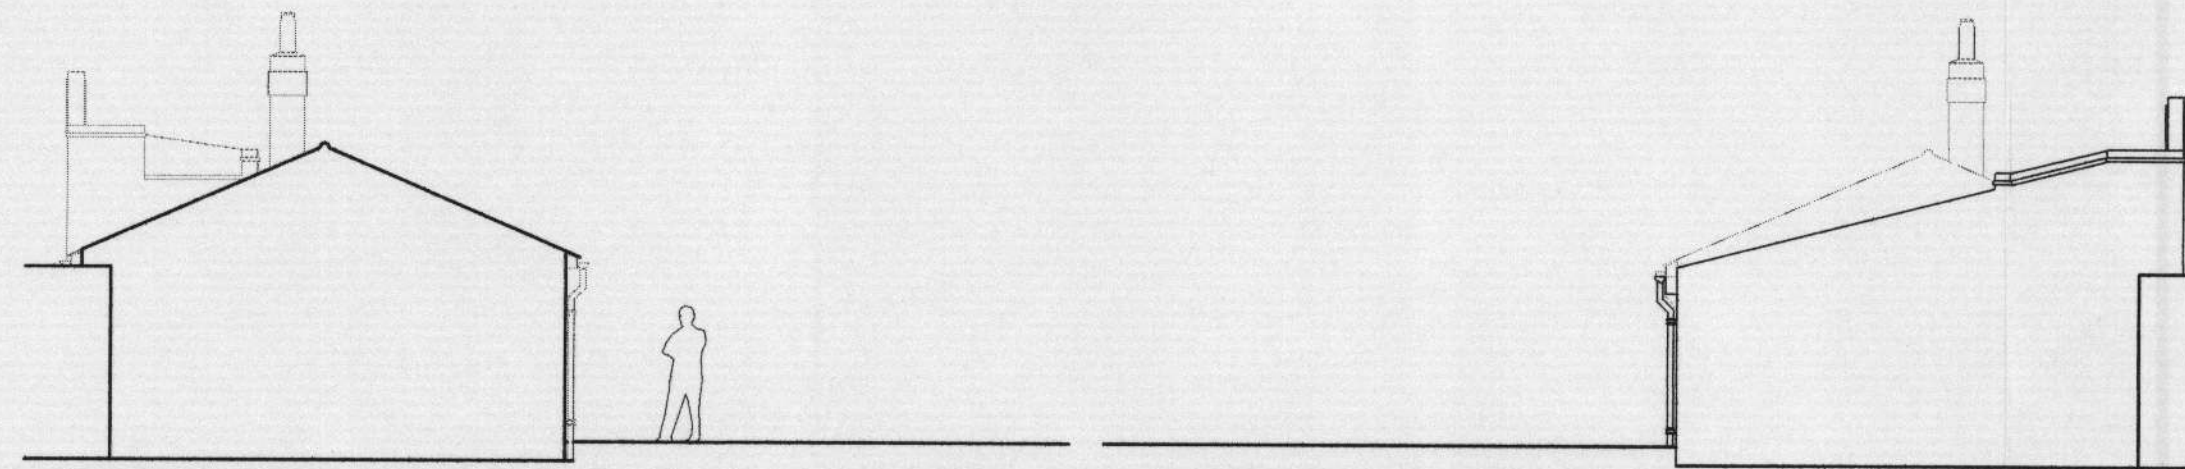


Existing West Elevation

Existing East Elevation



Proposed North Elevation

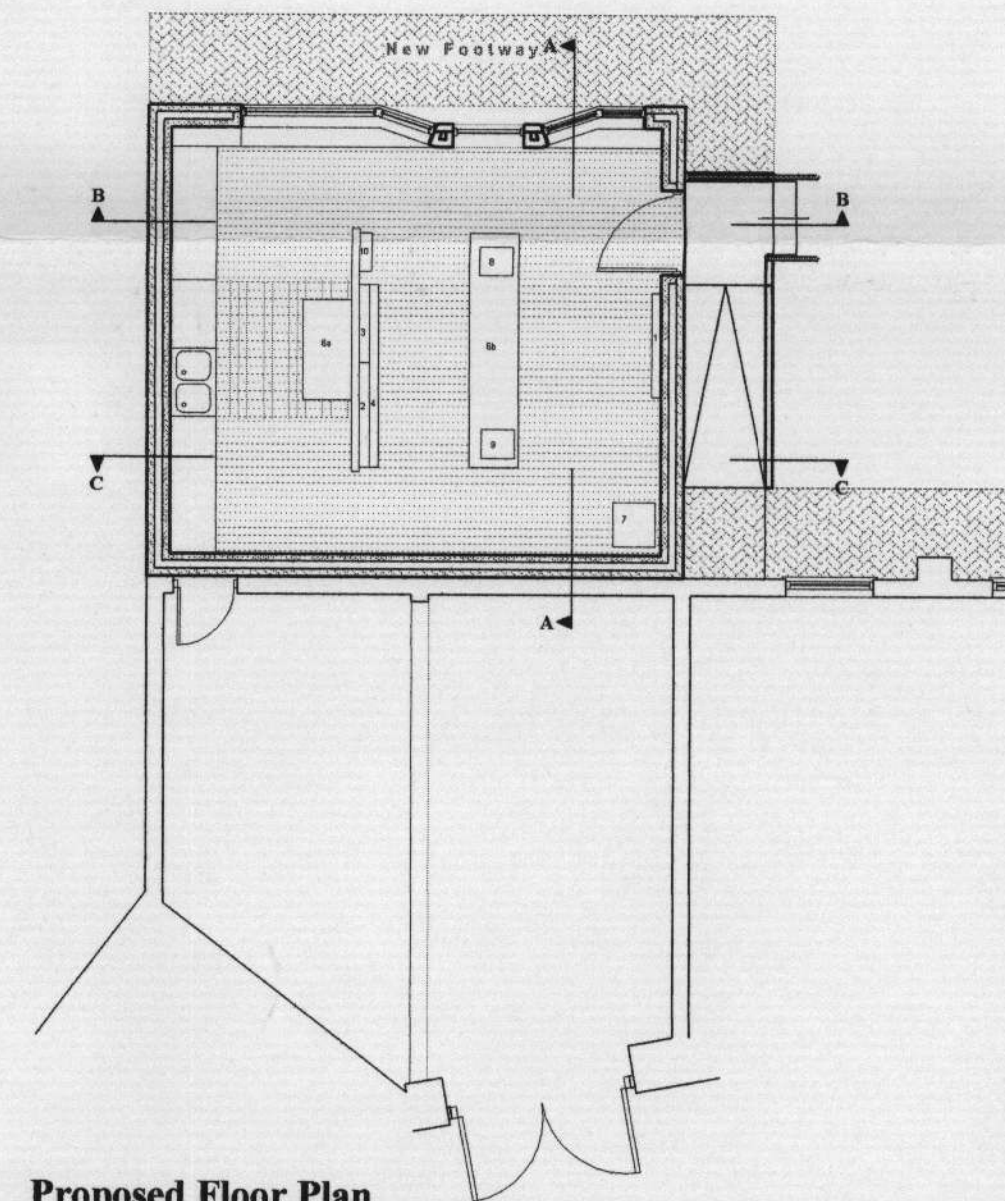

Proposed Floor Plan



Proposed West Elevation

Proposed East Elevation

**MURRAY BIRRELL**

Chartered Surveyors  
Property & Building Consultants



207 - 215 High Street,  
Orpington, Kent BR6 0PF  
Telephone: 01689 898288 Fax: 01689 871161

CLIENT

**HOLLY LODGE CENTRE**

JOB

**HOLLY LODGE, RICHMOND  
PARK, SURREY TW10 5HS**

DRG TITLE

**EXISTING & PROPOSED  
PLANS & ELEVATIONS**

SCALE **1 : 100**

DRG NO.

DATE **JULY 2006**

**10.400/09**

DRAWN **SD**

REV