


RECEIVED
- 5 JUL 2006
PLANNING

06/2219/FUL

SHOWER ROOM, PROVIDE FLOORTRAP,
TILE FLOOR TO FALLS TOWARDS TRAP
PROVIDE MECHANICAL VENTILATION
AS PER NOTES

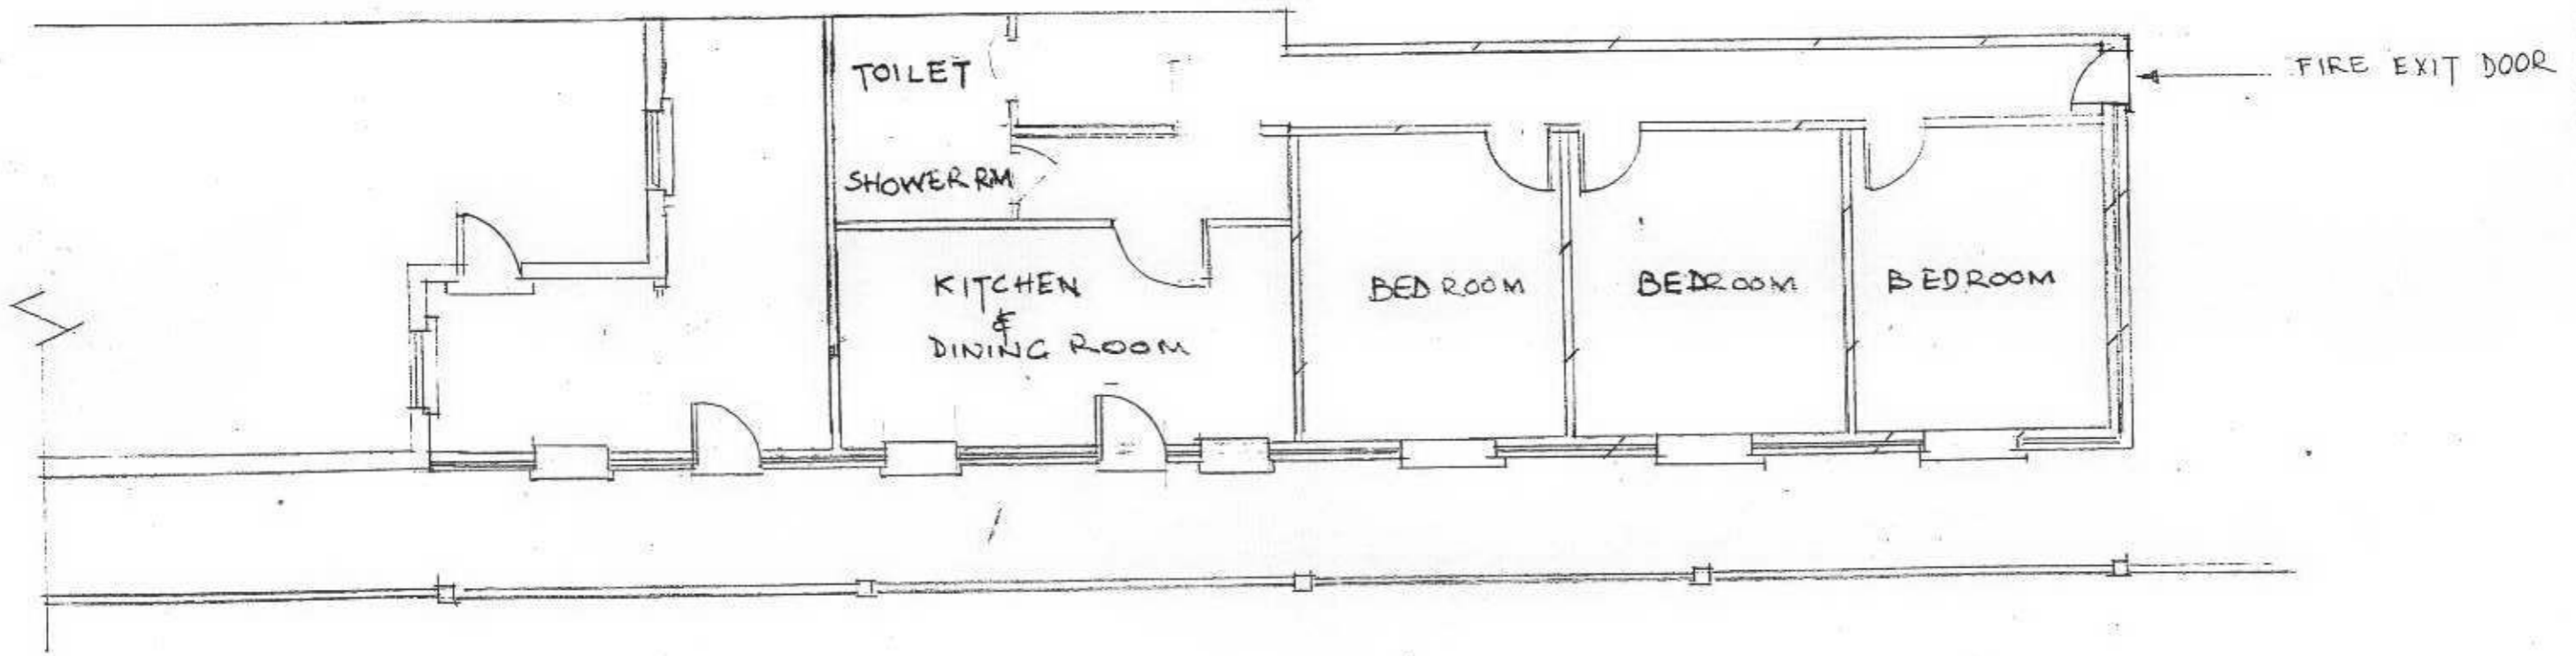

PROPOSED GROUND STOREY

MR A KARIM
29 Crickle Avenue
Streatham Hill
London SW2 3HD

Stop at
- 652 Hanworth Road
- London
- TW4 5NP

- Ground Floor Plan

Drawn	SF	Date	Dec 2003
Scale	1:100		
DRG. No. 652/hann			Revised