



RECEIVED  
- 5 JUL 2006  
PLANNING


06/2219/FUL

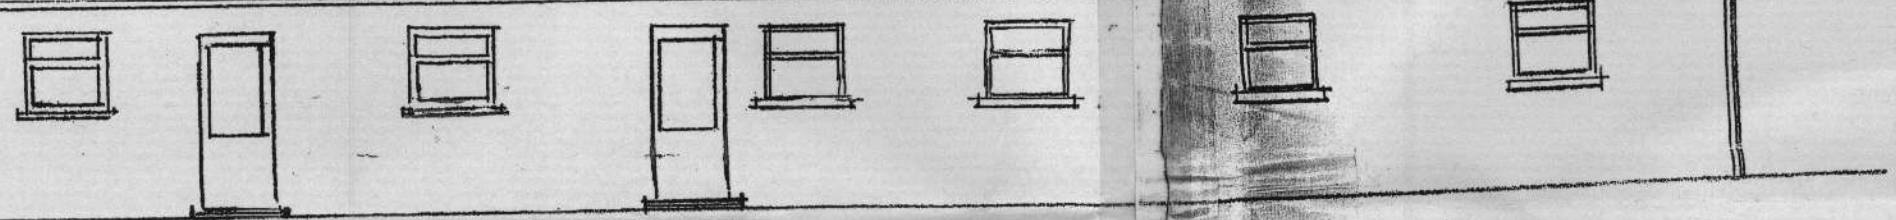

FRONT ELEVATION

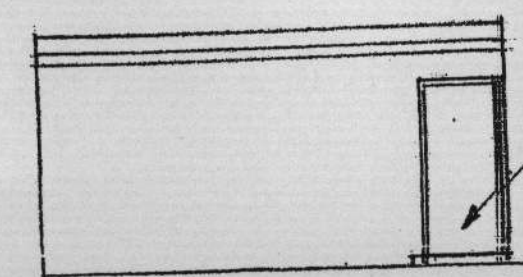

REAR ELEVATION

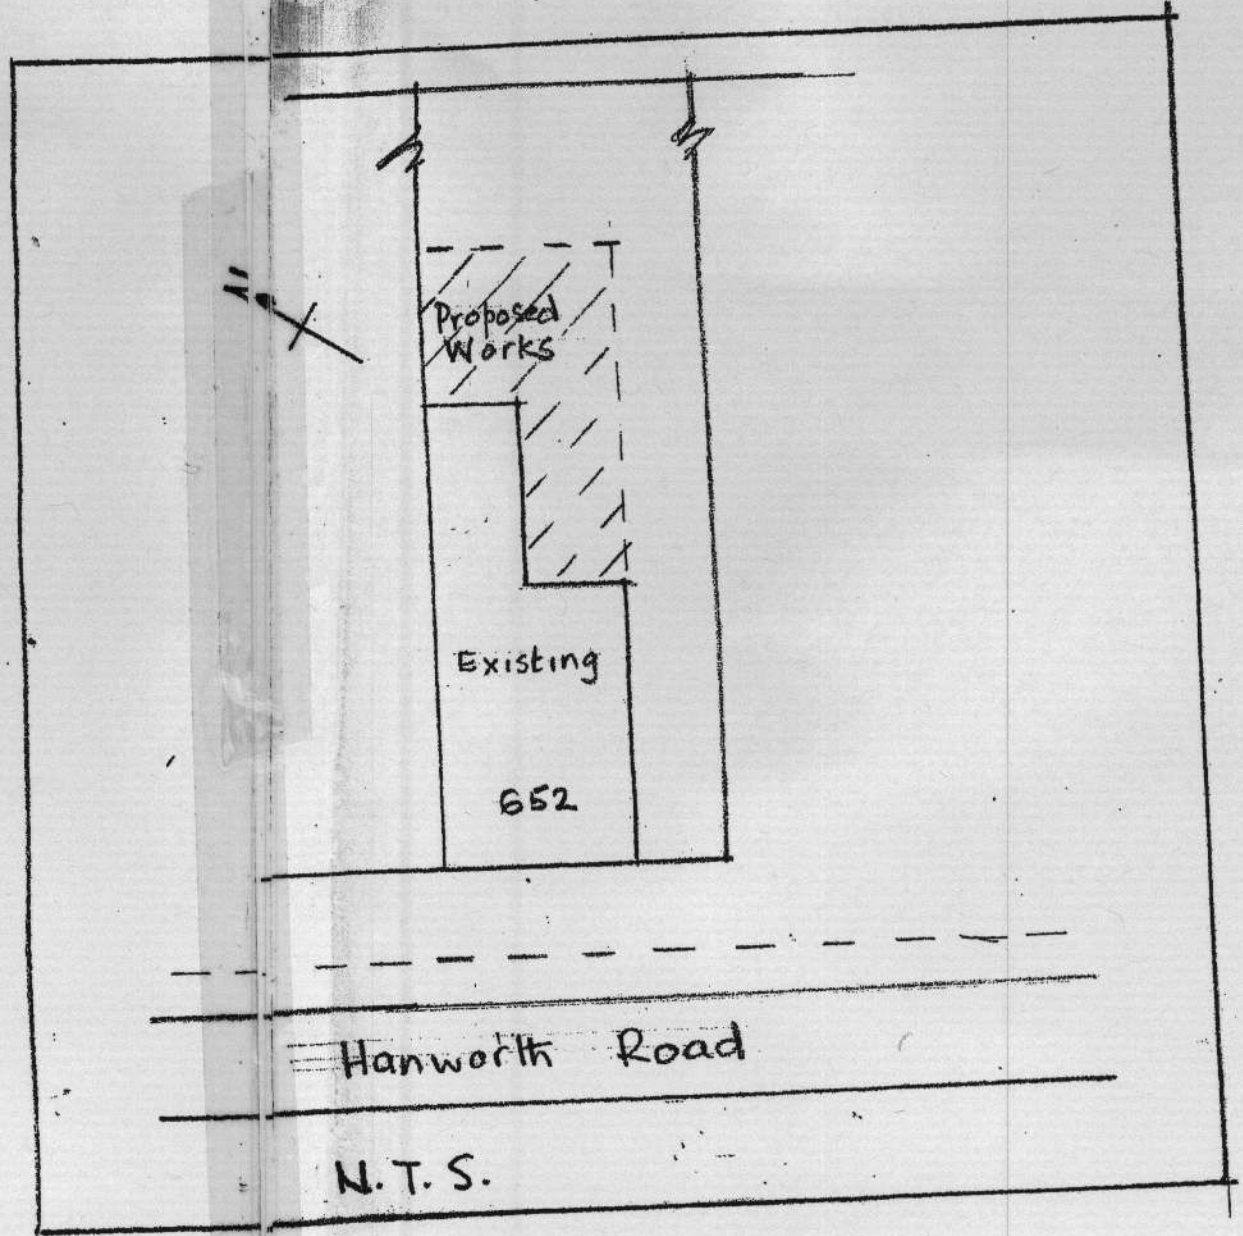

SITE PLAN

Mr A. Karim  
29 Cricklade Avenue  
Streatham Hill  
London SW2 3HD

Take Away Shop  
652 Hanworth Road  
London TWA 5NP

Elevations & Site Plan

Drawn SF | Dec. 2003

Scale 1:50 / N.T.S.

Drq. No 652/han2-Revised