


1 PR GROUND FLOOR PLAN
1:50

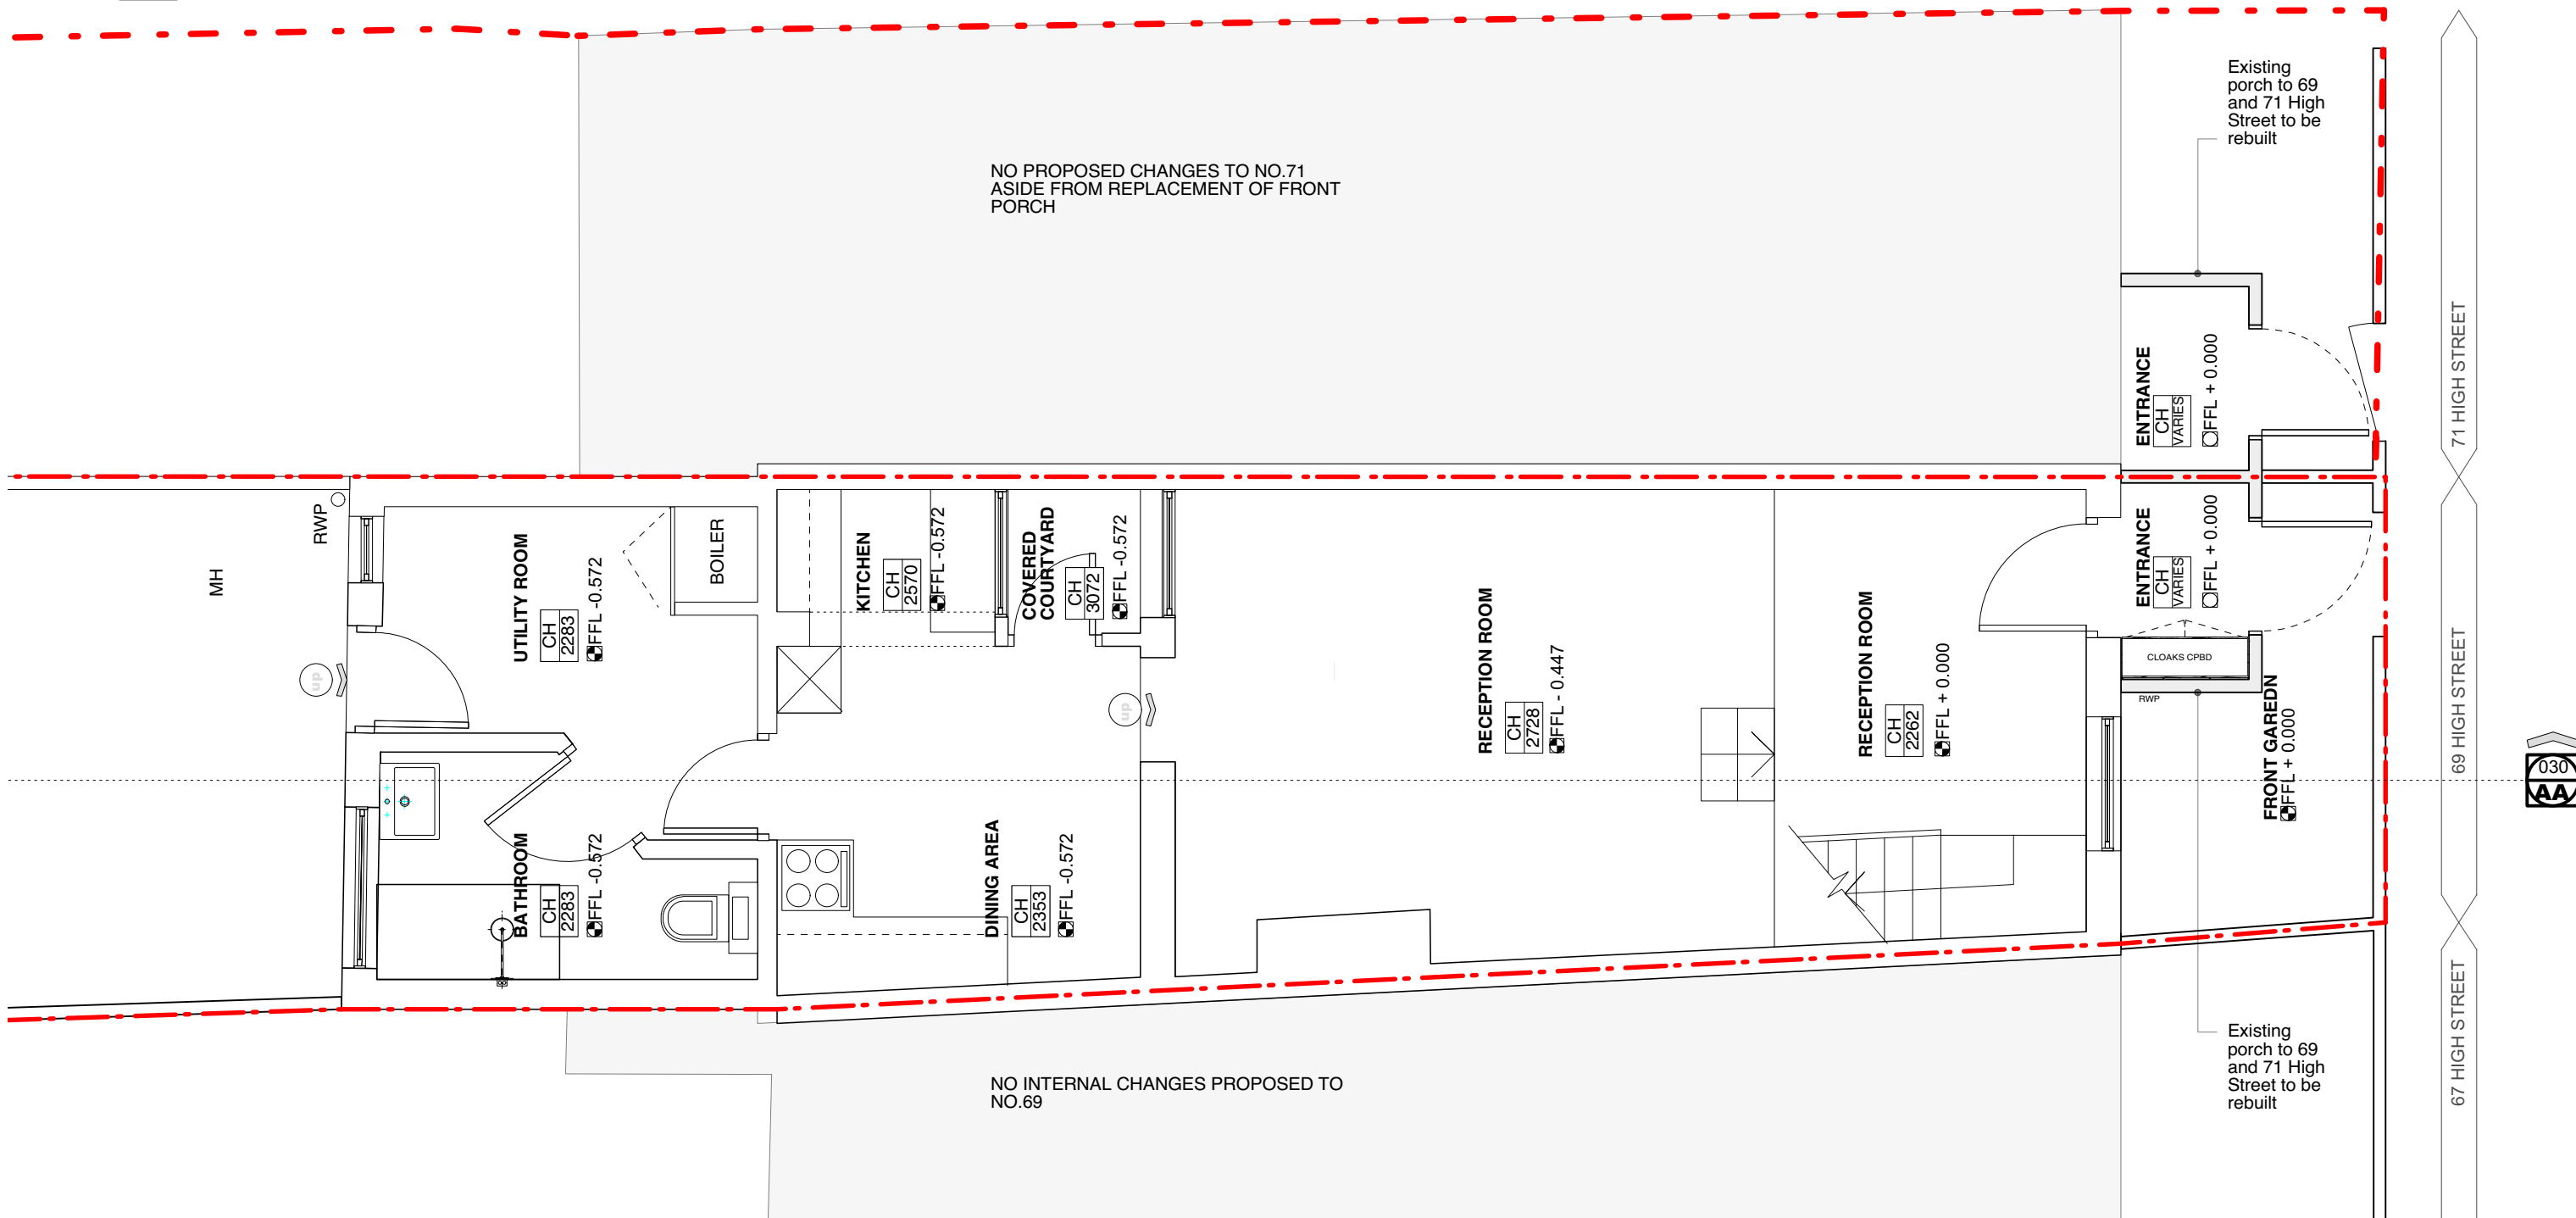

Adventure in Architecture

The Old Studio, Clapham North Arts Centre, 26-32 Voltaire Road, London, SW4 6DH | info@wmor.co.uk | 0207 8199281

KEY

Existing Walls	Site Boundary
Proposed Walls	Adjoining Property
Pr Concrete Wall	Walls Removed
Pr Block Wall	Ceiling Line Over
Pr Brick Wall	Cornice Over

SITE PLAN + ORIENTATION

GENERAL NOTE

Refer to 000's for existing drawings
Refer to 100's for proposed plans
Refer to 200's for proposed elevations
Refer to 300's for proposed sections
Refer to 400's for room elevations
Refer to 500's for details
Refer to 600's for schedules

STATUS

PLANNING

NO. REVISION

Initial Submission	15 12 17	JP	JB
A 'Do not scale removed'	03 12 17	JP	JB

DIMENSIONS

AIA takes no responsibility for dimensions obtained by scaling from this drawing. If no dimension is shown the recipient must ascertain the dimension specifically from the architect or by site measurement and may not rely on the drawing. Supply of the drawing in digital form is solely for convenience and no reliance may be placed on any data in digital form. This drawing is issued for design intent only and should not be used for construction unless stated.

COPYRIGHT

This drawing is the property of Adventure in Architecture. No disclosure or copy of it may be made without the written permission of Adventure in Architecture.

Project Stage: **PLANNING**

Date: **JANUARY 18**

Project No.: **253**

Drawn By: **JP**

Title: **PROPOSED PLANS**

Scale: **1:50**

Drawing No. / Rev: **101 A**