


1 PR SECTION A
1:50

ASSUMED RIDGE HEIGHT $+7.850$ FFL

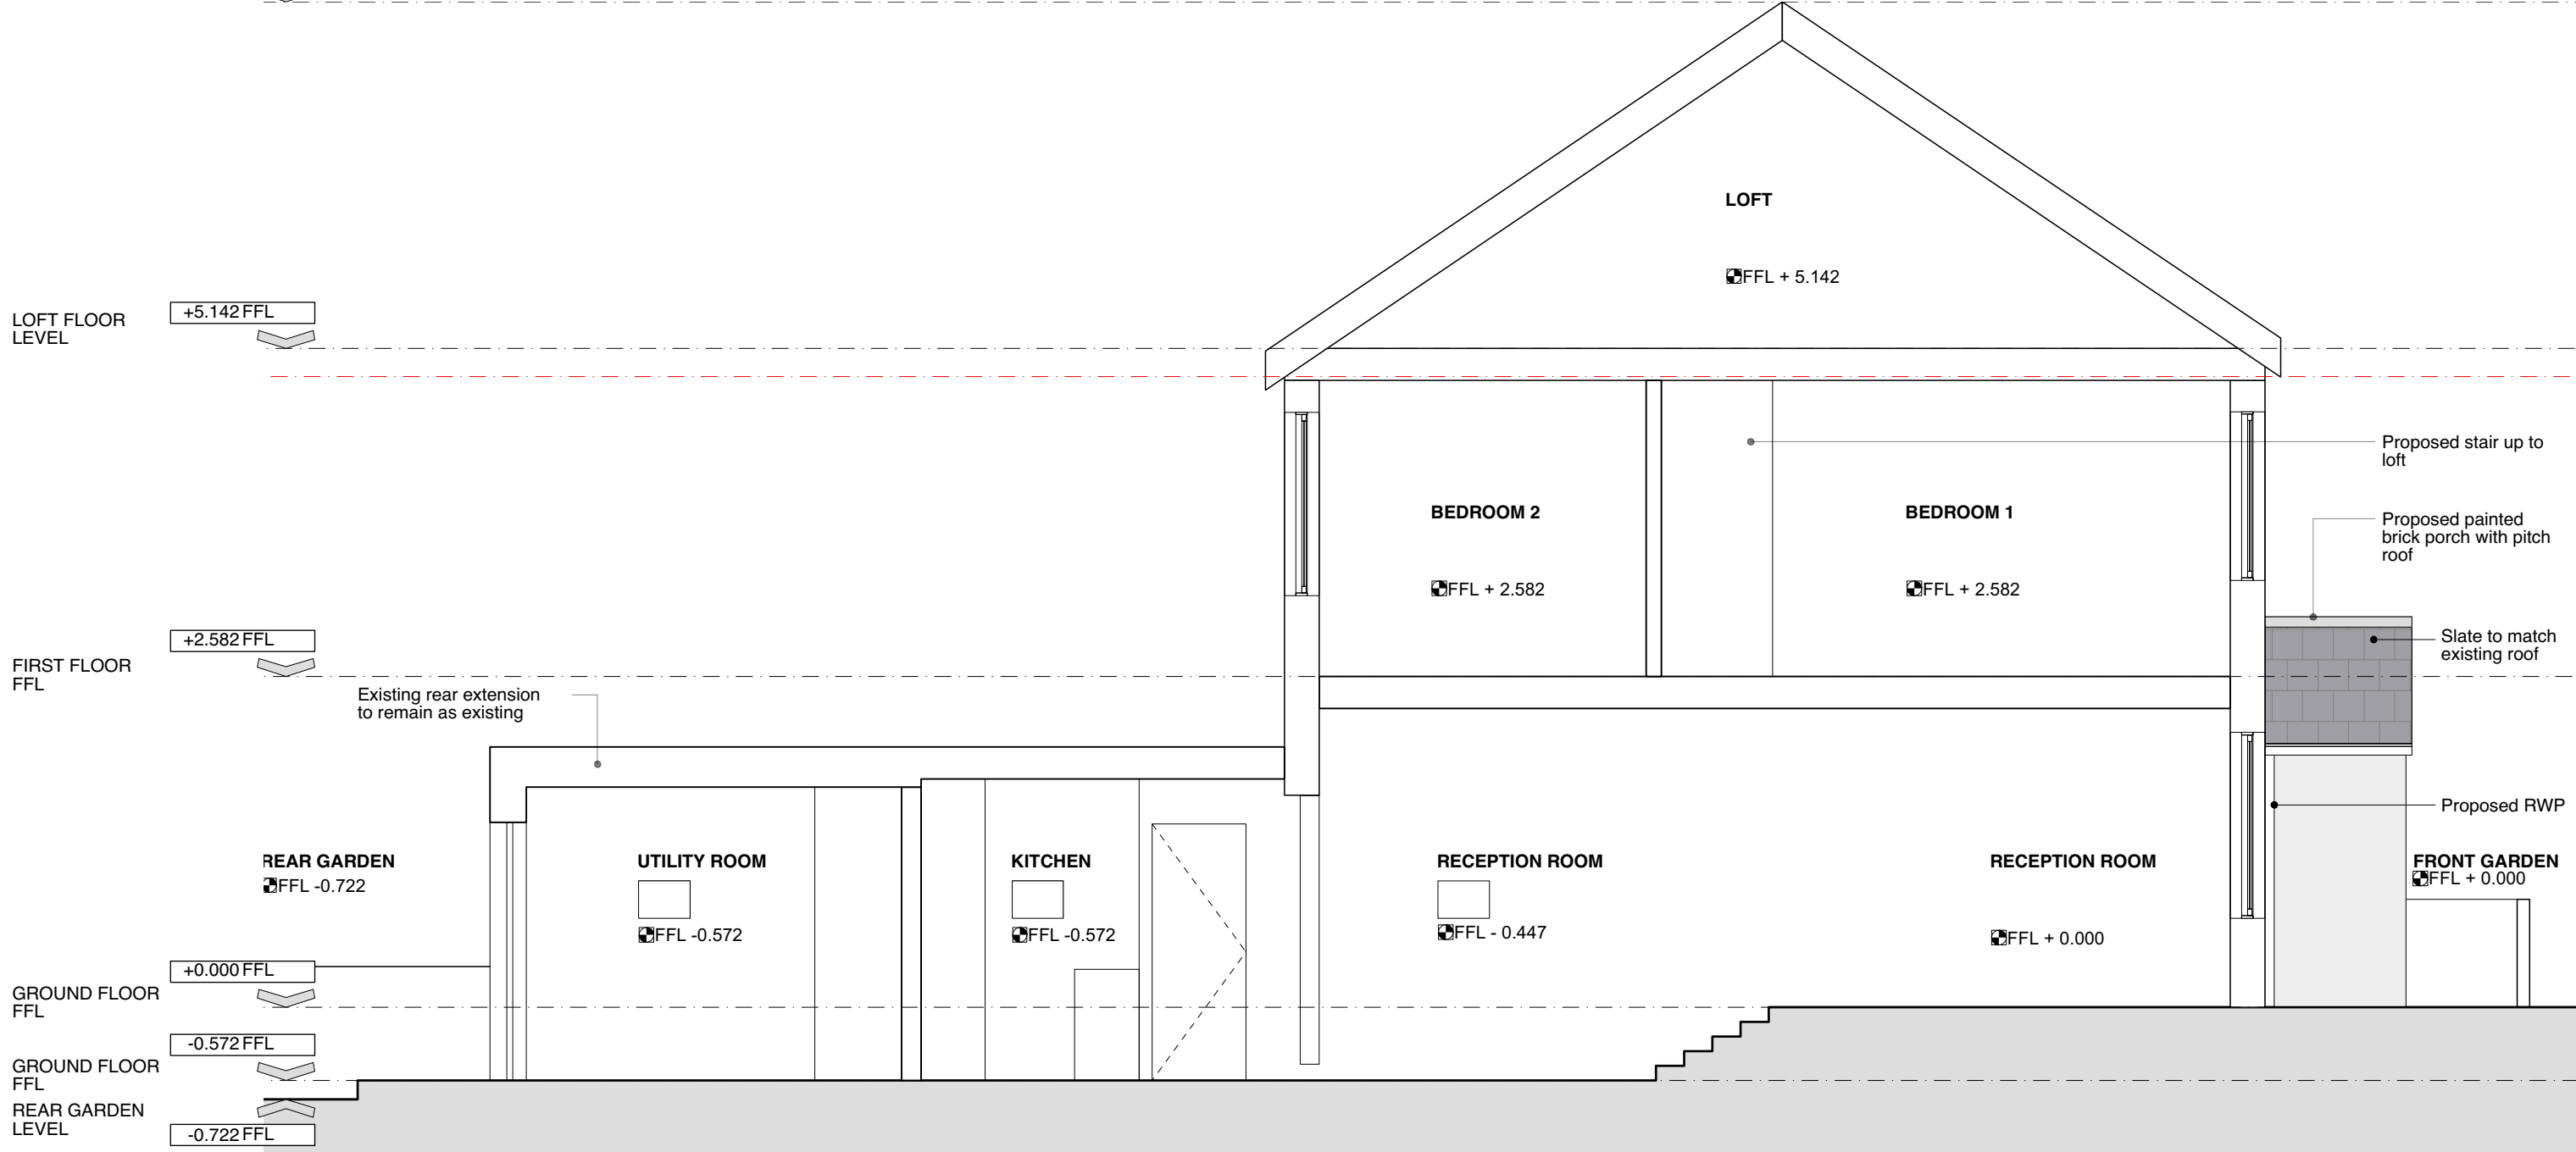


Adventure in Architecture

KEY
Existing Walls
Proposed Walls
Pr Concrete Wall
Pr Block Wall
Pr Brick Wall

Site Boundary
Adjoining Property
Walls Removed
Ceiling Line Over
Cornice Over

SITE PLAN + ORIENTATION

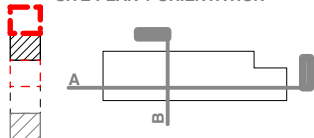

GENERAL NOTE

Refer to 000's for existing drawings
Refer to 100's for proposed plans
Refer to 200's for proposed elevations
Refer to 300's for proposed sections
Refer to 400's for room elevations
Refer to 500's for details
Refer to 600's for schedules

STATUS

PLANNING

NO. REVISION

NO.	REVISION	DATE	AUTHOR	CHECKED
1	Initial Submission	15 12 17	JP	JB
2	A 'Do not scale removed'	03 12 17	JP	JB

DIMENSIONS

AIA takes no responsibility for dimensions obtained by scaling from this drawing. If no dimension is shown the recipient must ascertain the dimension specifically from the architect or by site measurement and may not rely on the drawing. Supply of the drawing in digital form is solely for convenience and no reliance may be placed on any data in digital form. This drawing is issued for design intent only and should not be used for construction unless stated.

COPYRIGHT

This drawing is the property of Adventure in Architecture. No disclosure or copy of it may be made without the written permission of Adventure in Architecture.

Project Stage
Date
Project No.
Drawn By
Title
Scale

Drawing No. / Rev

69 HIGH STREET
PLANNING
JANUARY 18
253
JP
PROPOSED SECTIONS
1:50

301 A