


06/2184 / FUL

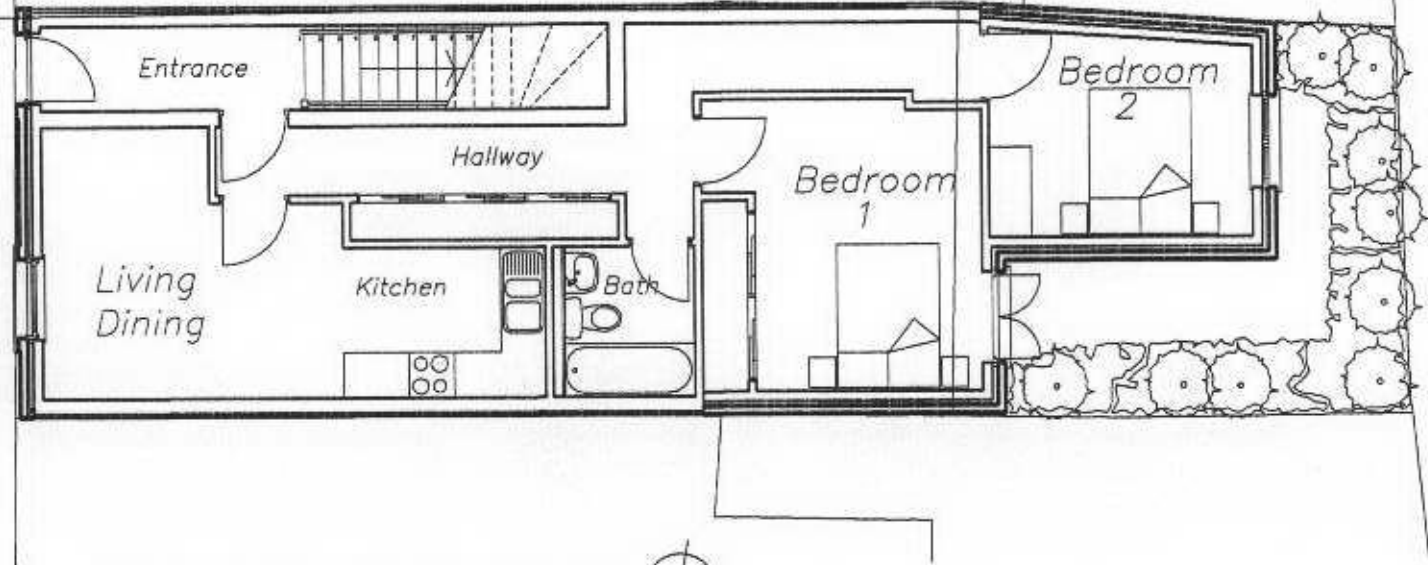

GROUND FLOOR PLAN

LONDON, BRITAIN  
 ARCHITECTS  
 07 JUL 2002  
 PLANNING

Revision	Description	Date	By
REVISIONS			
DO NOT SCALE FROM DRAWING. USE FIGURED DIMENSIONS ONLY. WHERE APPLICABLE, CHECK DIMENSIONS ON SITE PRIOR TO COMMENCEMENT OF WORKS			
<b>WEIGHTMAN &amp; BULLEN</b> ARCHITECTS		Date June 2002	Project 5 QUEEN'S ROAD TEDDINGTON, LONDON TW11 0LX GROUND FLOOR FLAT PLAN
tel: 020 7323 9593 fax: 020 7637 0806		Scale 1:100	Dwg. No. 5565/010 Rev. *
e-mail: wb@wb-london.com		Drawn JW	
		Checked B	