


DO NOT SCALE this drawing. Figure dimensions only are to be used.
 © This drawing is the sole copyright of Design Group 3 Architects.
 Any discrepancies between this drawing and other information should be
 referred to the Architect.
 MODIFICATIONS TO THIS DRAWING TO BE MADE SOLELY ON ORIGINAL
 MAGNETIC MEDIA, AND MAY
 ONLY BE CARRIED OUT BY DESIGN GROUP 3 ARCHITECTS.
 Rev: Date: Description: By: Rvw:
 P01 04 01.05 Layout revised to all plots JCW


RECEIVED
 - 5 JUL 2006
 PLANNING

06/2191/FUL

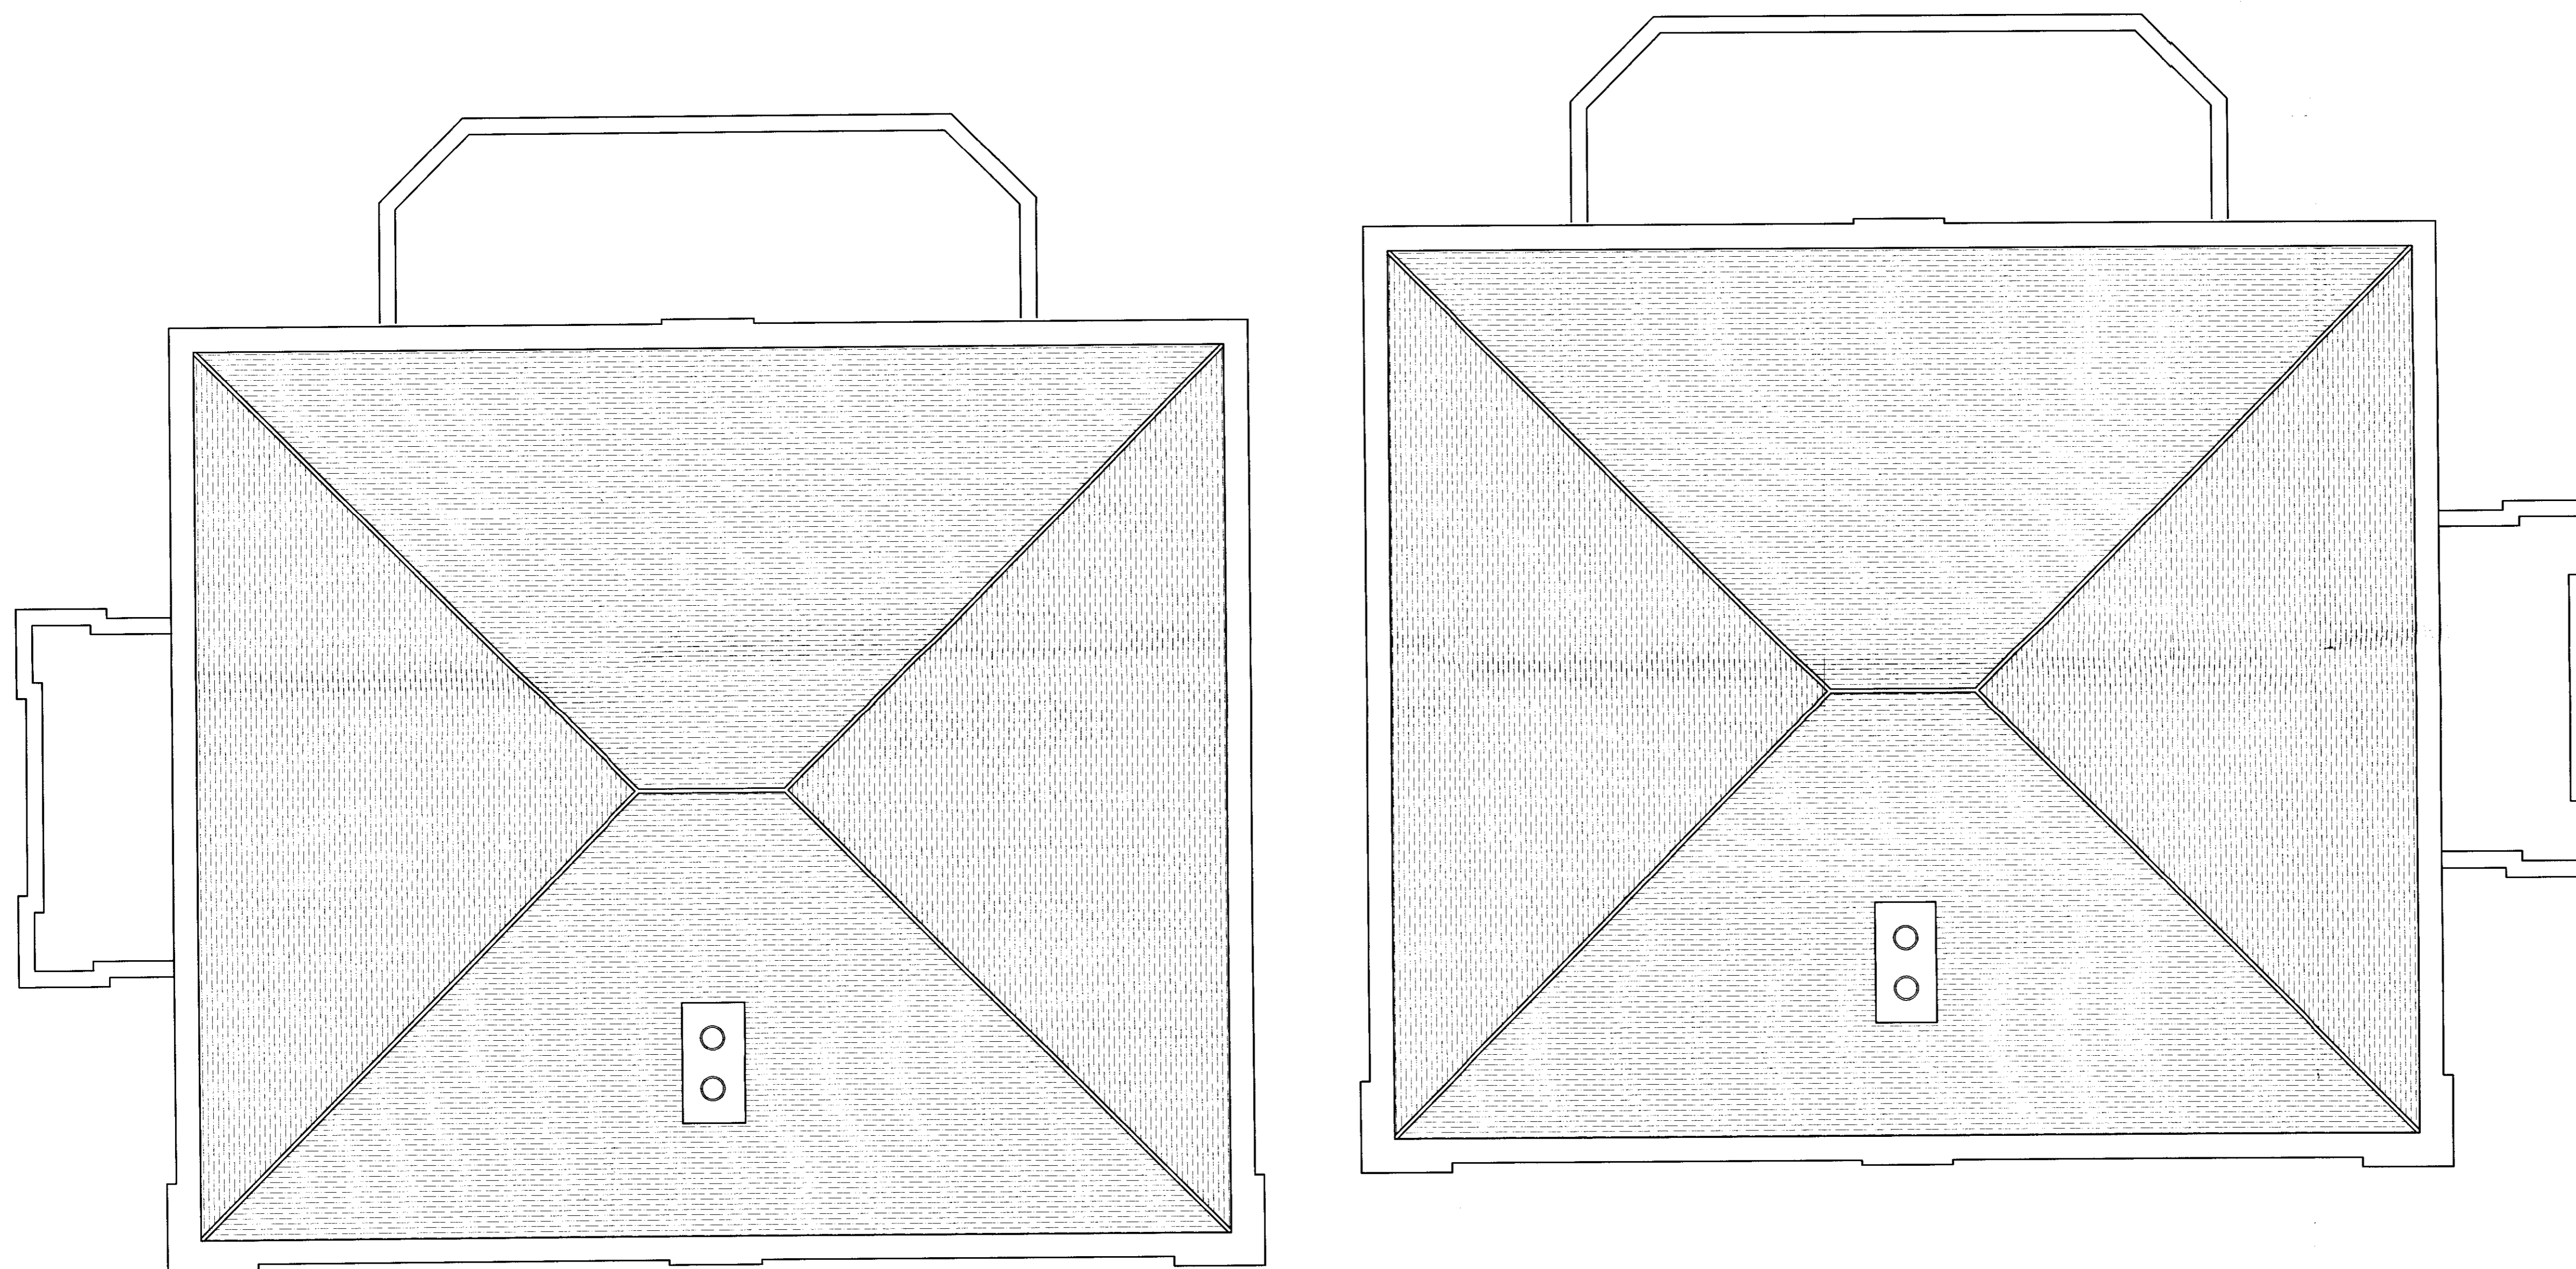

ALL LEVELS SUBJECT TO FINAL SITE CHECK
 PRIOR TO CONSTRUCTION

Design Group 3 | Architects

		Client: 1 Queen Square, Brighton, East Sussex BN1 3FD. Telephone: 01273 720807 Fax: 01273 720808 E-mail: Brighton@dg3a.co.uk Website: www.designgroup3.co.uk	
Project Name: The Townhouses, Richmond Lock		Drawing Title: Typical Roof Plan	
Project No: 0379	Drawing No: 138	Revision: P01	
Drawing Status: PLANNING	Date: August 2005	Scale: 1:50	Drawn: JCW