


DO NOT SCALE this drawing, figured dimensions only are to be used.
 © The drawing is the sole copyright of Design Group 3 | Architects.
 Any discrepancies between this drawing and other information should be reported to the Architect.
 MODIFICATIONS TO THIS DRAWING TO BE MADE SOLELY ON ORIGINAL MAGNETIC MEDIA, AND MAY ONLY BE CARRIED OUT BY DESIGN GROUP 3 | ARCHITECTS.

Rev: Date Description By: Rvw:
 P01 10.01.06 LAYOUT REVISED JCW

RECEIVED
 - 5 JUL 2006
PLANNING

06/2191/FUL

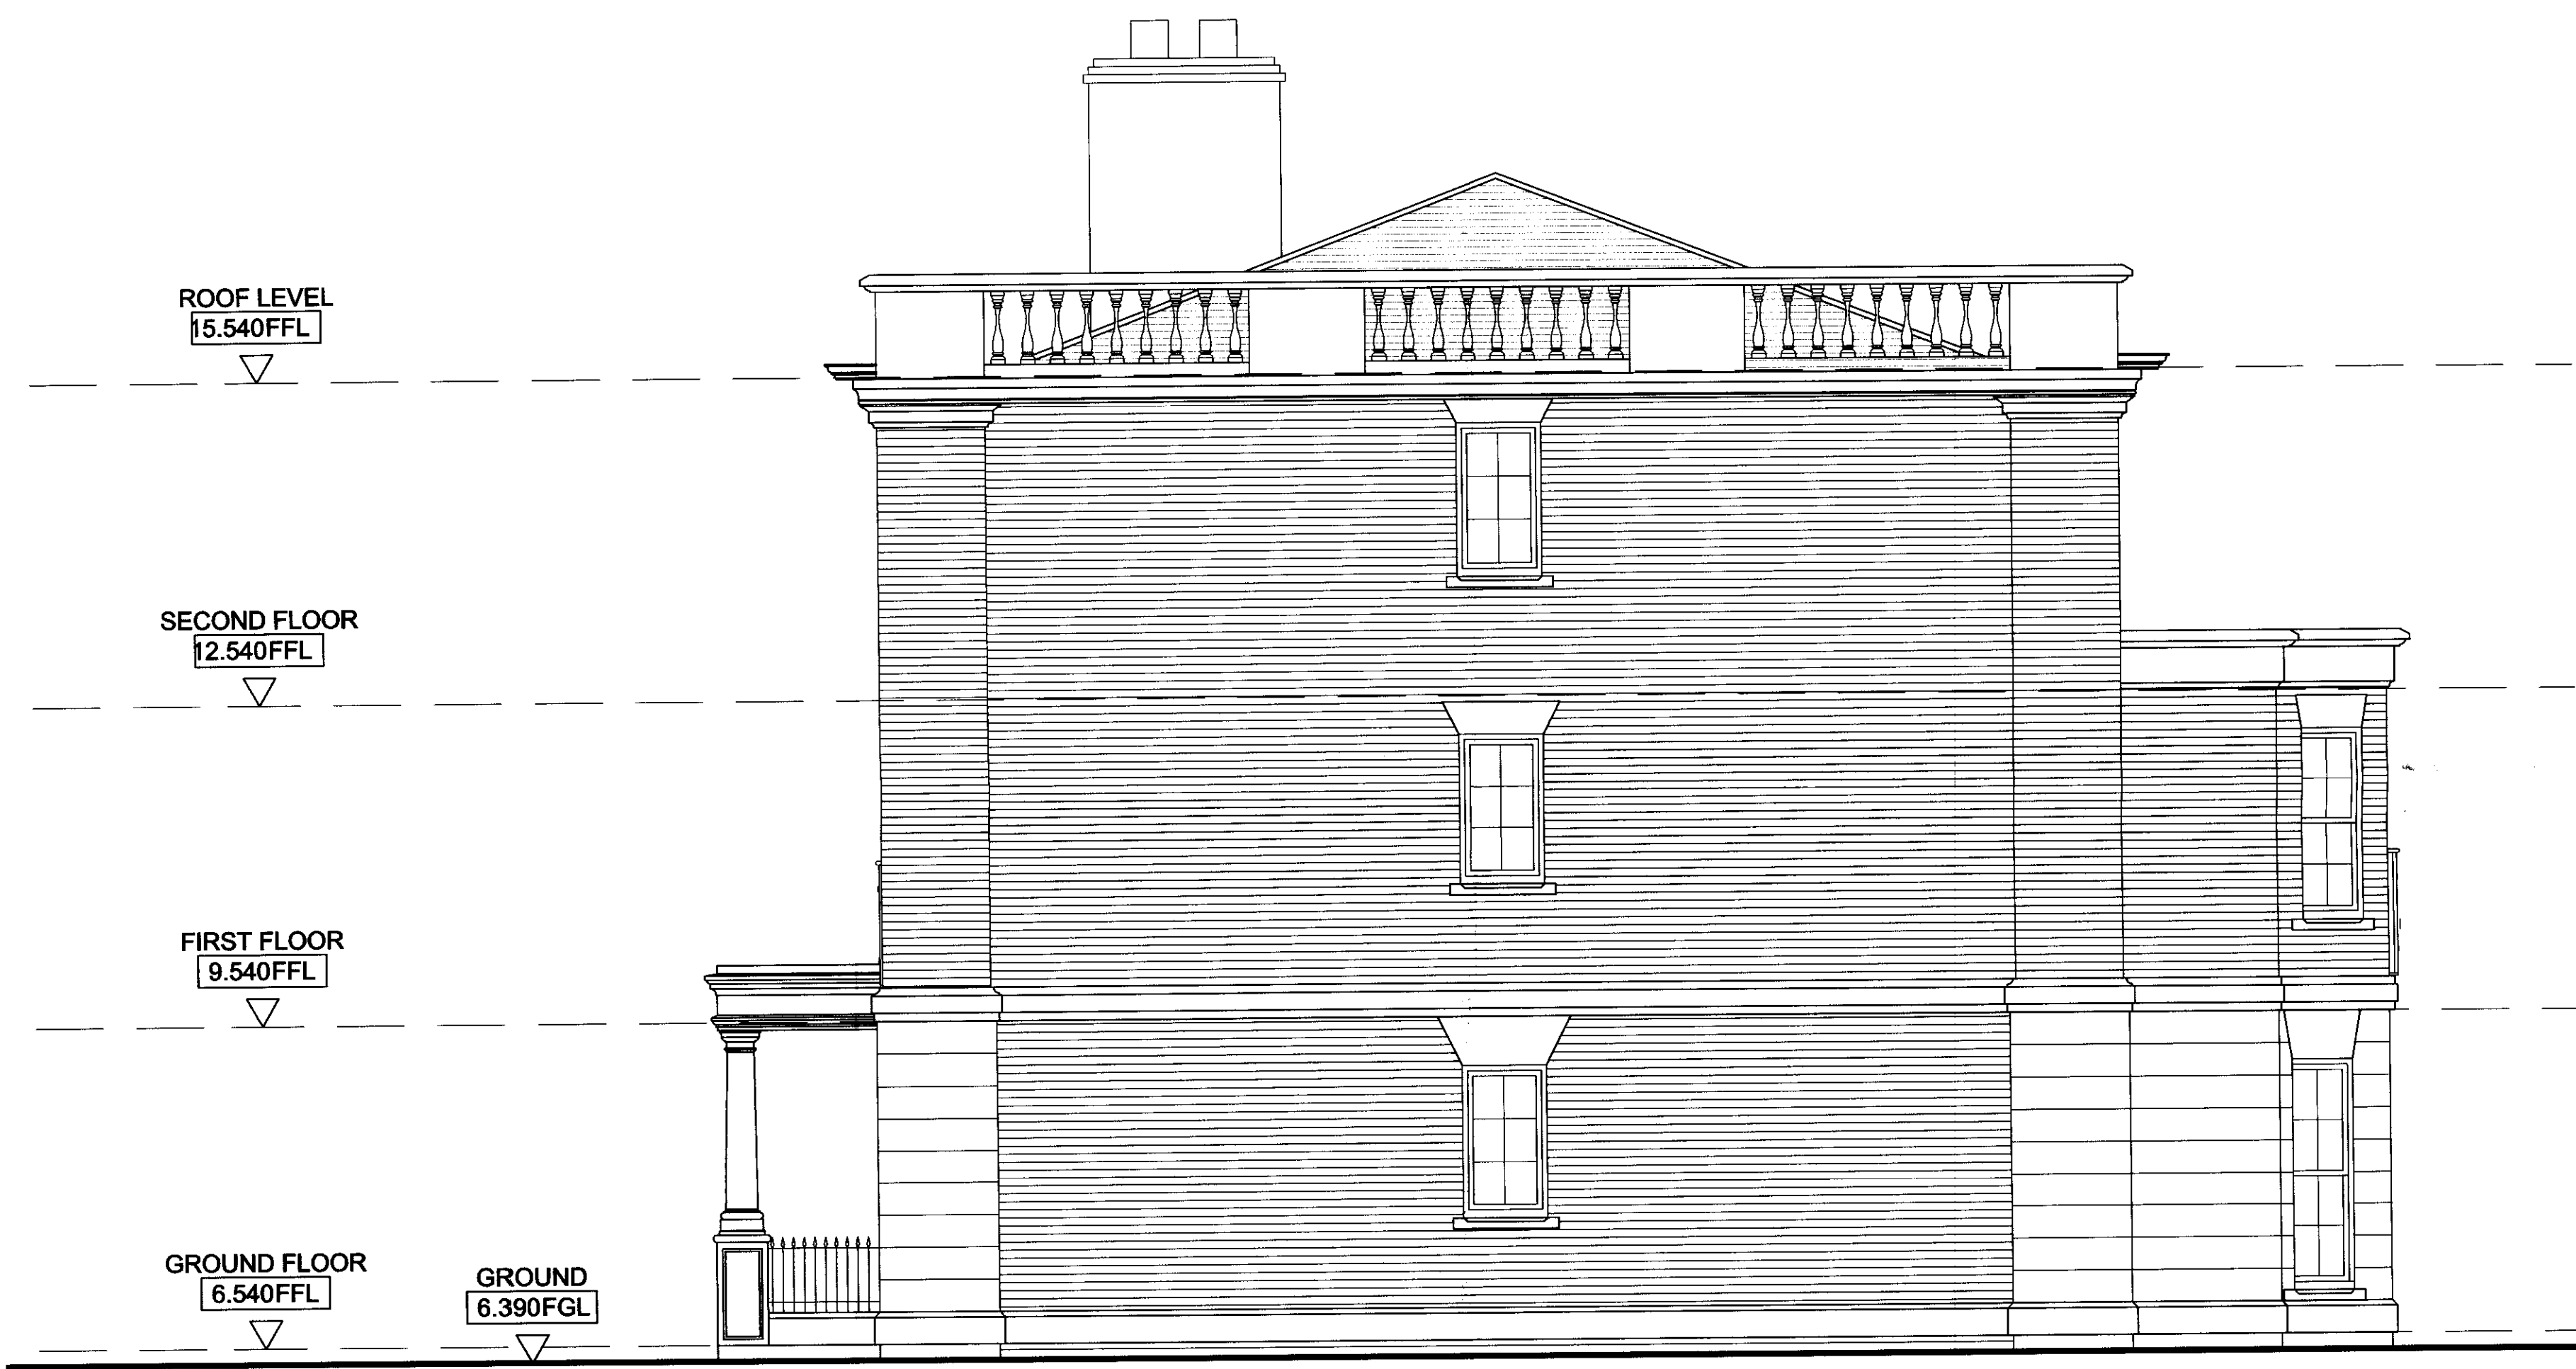

Design Group 3 | Architects

Client: 1 Queen Square, Brighton, BN1 3 FD
 E-mail: Brighton@dg3a.co.uk Website: www.designgroup3.co.uk

Project Name: **Townhouses, Richmond Lock; Replanning**

Drawing Title: **Typical East Elevation**

Project No:	Drawing No:	Revision:
0379	167	P01
Drawing Status:	Date:	Scale:
PLANNING	MAY 2006	1:50
	Drawn:	Reviewed:
	JCW	

