
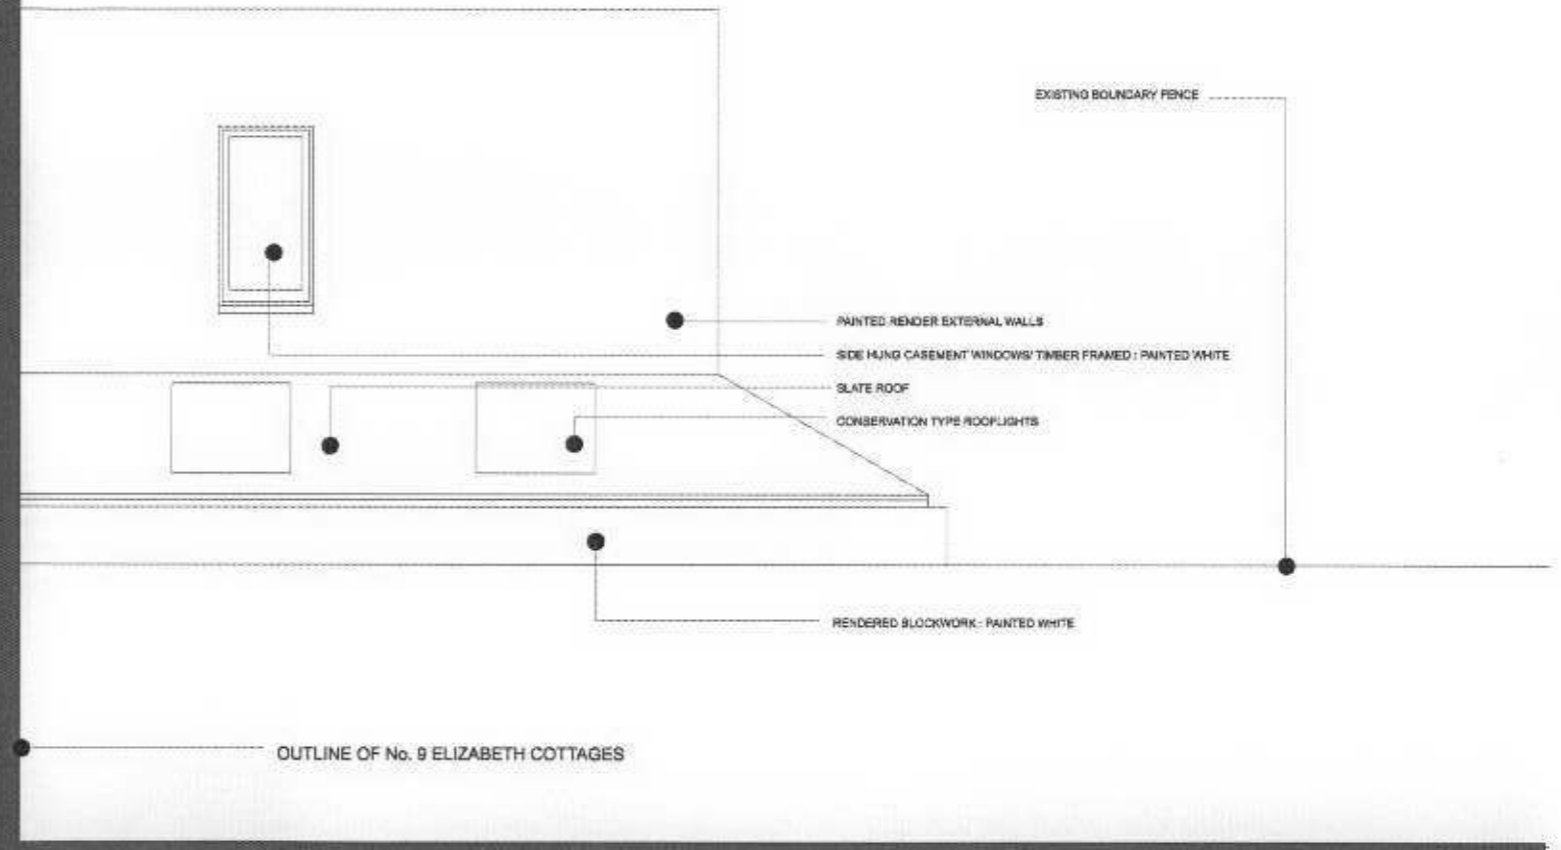
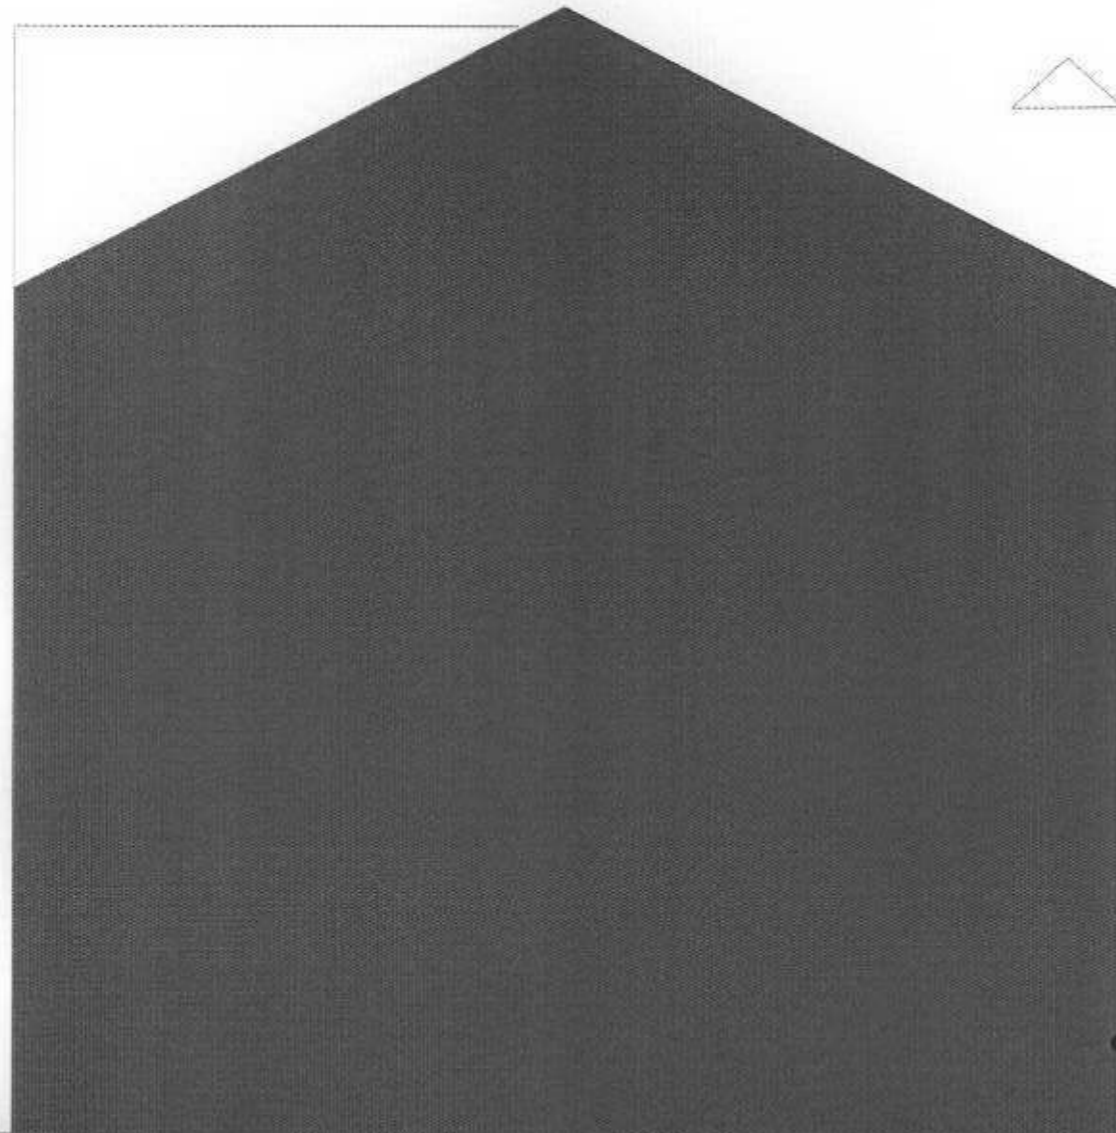


06/1869 - HOT

RECEIVED
24 JUL 2006
PLANNING

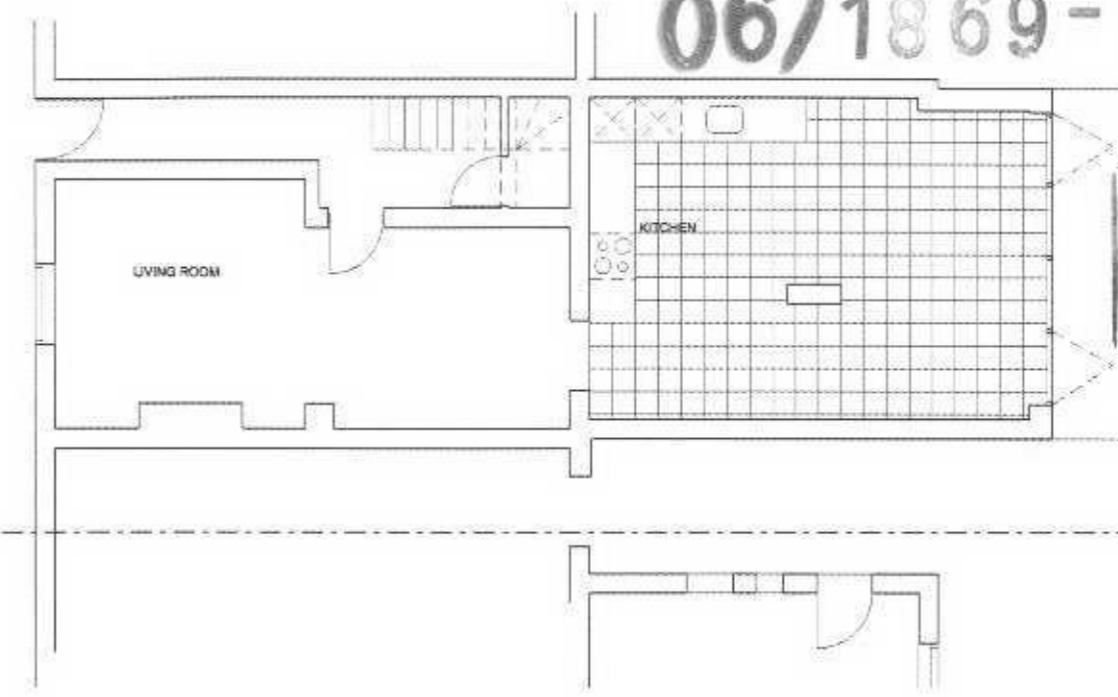

EXISTING BOUNDARY FENCE

- PAINTED RENDER EXTERNAL WALLS
- SIDE HUNG CASEMENT WINDOWS/TIMBER FRAMED/PAINTED WHITE
- SLATE ROOF
- CONSERVATION TYPE ROOFLIGHTS

RENDERED BLOCKWORK - PAINTED WHITE

OUTLINE OF No. 9 ELIZABETH COTTAGES

kingconroy

ARCHITECTURE URBAN DESIGN PLANNING INTERIORS

ADDRESS: 1 BASTWICK STREET
CLIFTONHILL
LONDON EC1V 3NU
TEL: +44 (0) 20 7480 4294
FAX: +44 (0) 20 7480 120 187
WEB: www.kingconroy.com
EMAIL: info@kingconroy.com

REVISIONS / NOTES
01 planning issue 14.07.2006

DATE:

PROJECT REF: 05 049
PROJECT TITLE: 8 ELIZABETH COTTAGES
ADDRESS: 8 ELIZABETH COTTAGES, KEW, LONDON
DRAWING TITLE: PROPOSED WEST ELEVATION
SCALE: 1:50 @ A3
DATE: 14 JULY 2006
ISSUE: PLANNING
REVISION: 01

SK: 22