



REAR ELEVATION PROPOSED

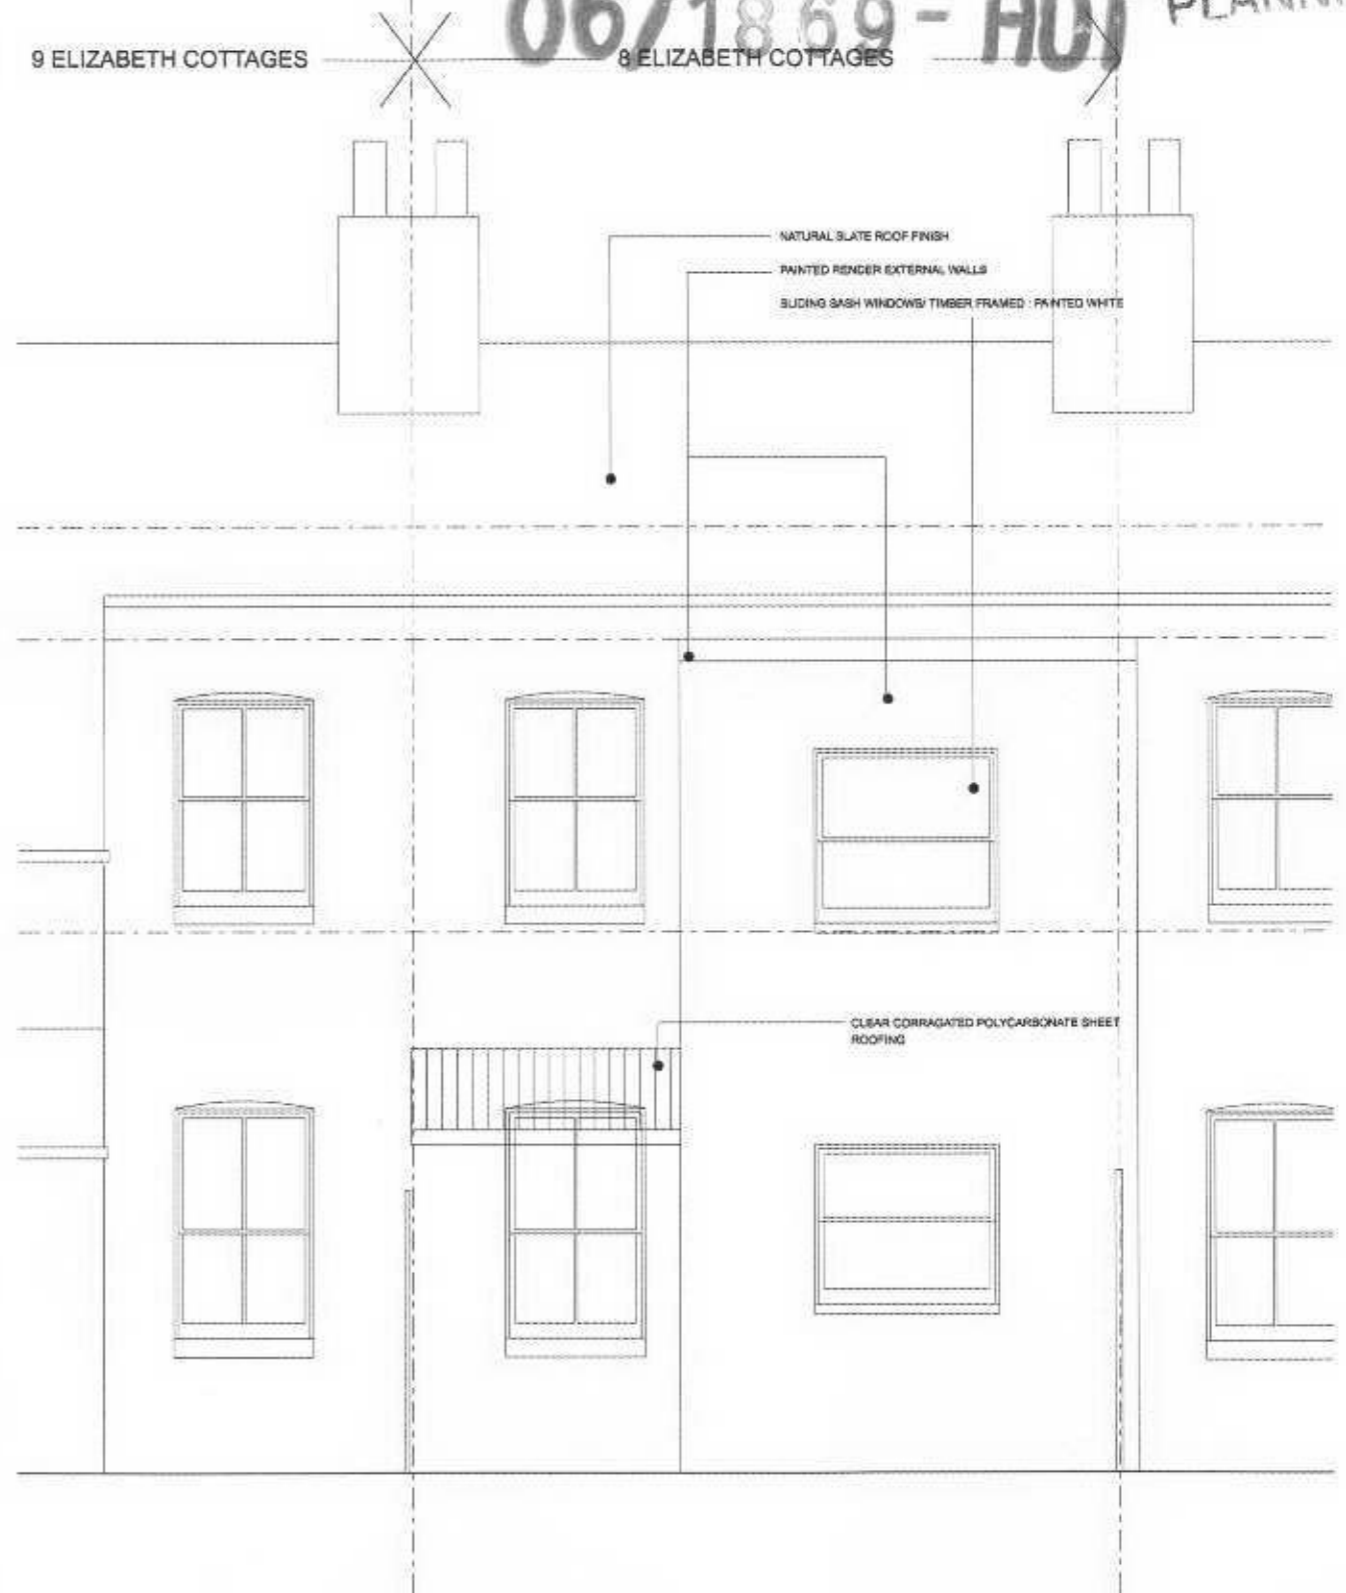

REAR ELEVATION EXISTING



RECEIVED
24 JUL 2006
PLANNING

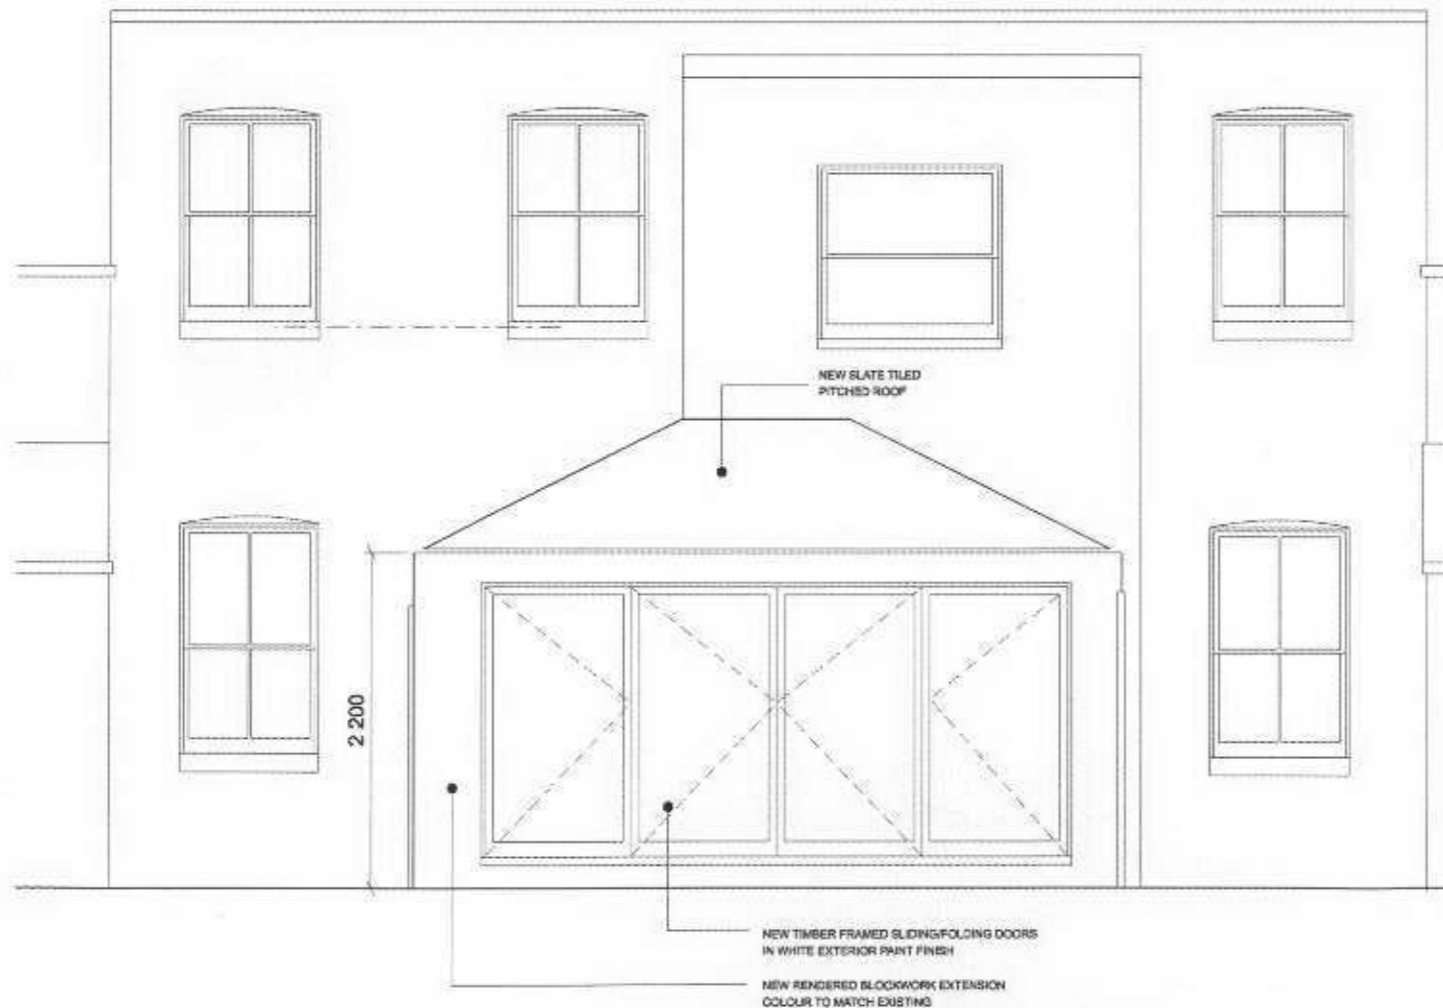

kingconroy

ARCHITECTURE URBAN DESIGN PLANNING INTERIORS

ADDRESS: 1 BASTWICK STREET
CLERKENWELL
LONDON EC1V 3NU
TEL: +44 (0) 20 7490 4204
FAX: +44 (0) 8707 120 187
WEB: www.kingconroy.com
EMAIL: info@kingconroy.com

06/1869/06/006
01 planning issue 07.08.2006
02 site/arrangements/planning issue 14.07.2006

amendments
02: corrugated roof amended

key:

PROJECT REF: 06 049
PROJECT TITLE: 8 ELIZABETH COTTAGES
ADDRESS: 8 ELIZABETH COTTAGES, KEW, LONDON
DRAWING TITLE: EXISTING AND PROPOSED REAR ELEVATIONS
SCALE: 1:50 @ A3
DATE: 04 MARCH 2009
ISSUE: PLANNING
REVISION: 02

SK:10